



This drawing is to be read in conjunction with all relevant Architect, consultants' and specialists' drawings and specifications. The Architect is to be notified of any discrepancies before proceeding. Do not scale from this drawing. All dimensions and levels are to be checked on site. This drawing is subject to copyright. All work carried out before Planning and Building Permission has been granted is at the contractor/clients risk.

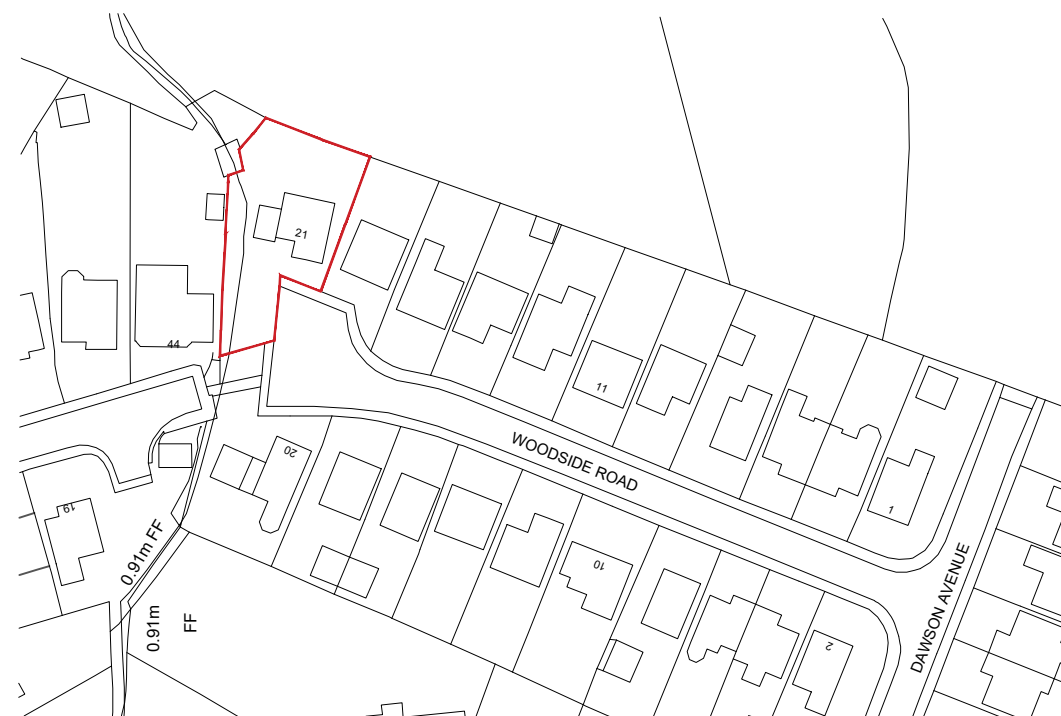

Mapping contents © Crown copyright and database rights 2025 Ordnance Survey 100035207

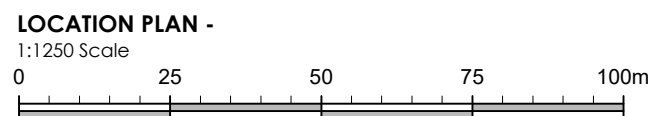

Client
Mr and Mrs Byrne

Job Title
**Proposed Side Two-storey
Replacement Extension at:
21 Woodside Road
Simonstone
Burnley
BB12 7JG**

Drawing Title
Location Plan.

Scale 1:1250 @A3	Date Aug '25	Drawn TDM
----------------------------	------------------------	---------------------

spa
SUNDERLAND PEACOCK ARCHITECTS

SUNDERLAND PEACOCK & ASSOCIATES LTD.
HAZELMERE, PIMLICO ROAD, CLITHEROE
LANCASHIRE, BB7 2AG
T 01200 423178 F 01200 427328
E info@sunderlandpeacock.com
www.sunderlandpeacock.com

7239 -L01