

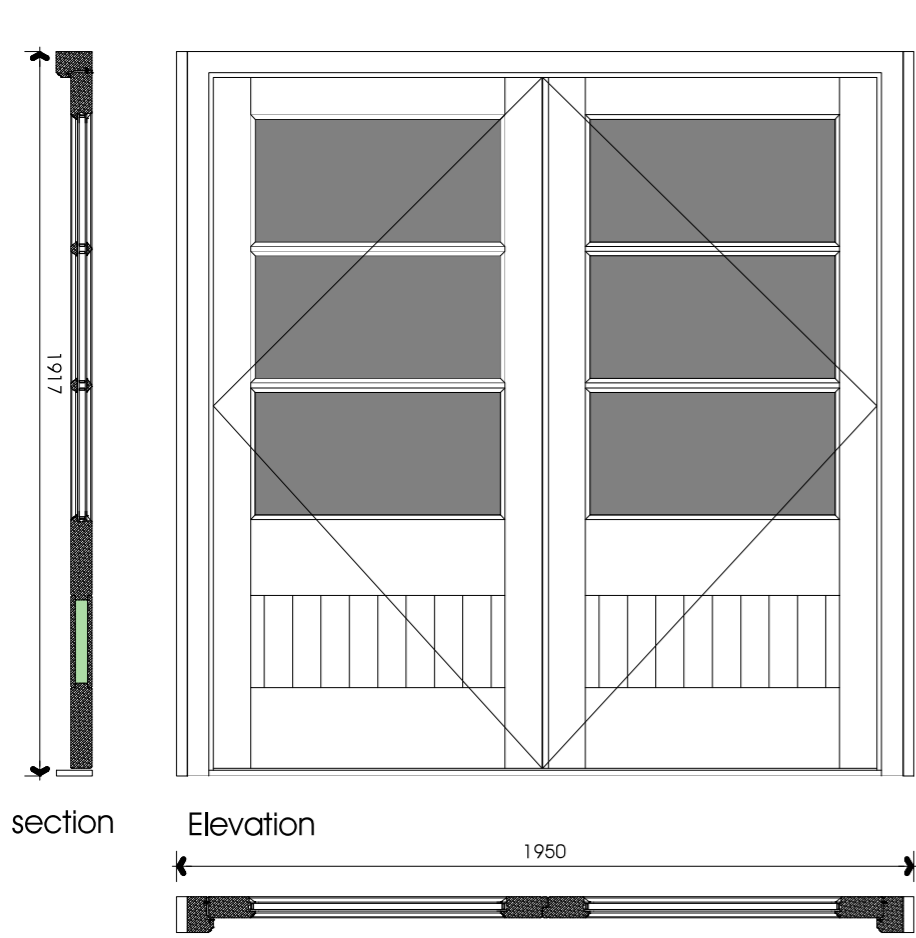



NOTES:  
1: This drawing is for Planning Application purposes only

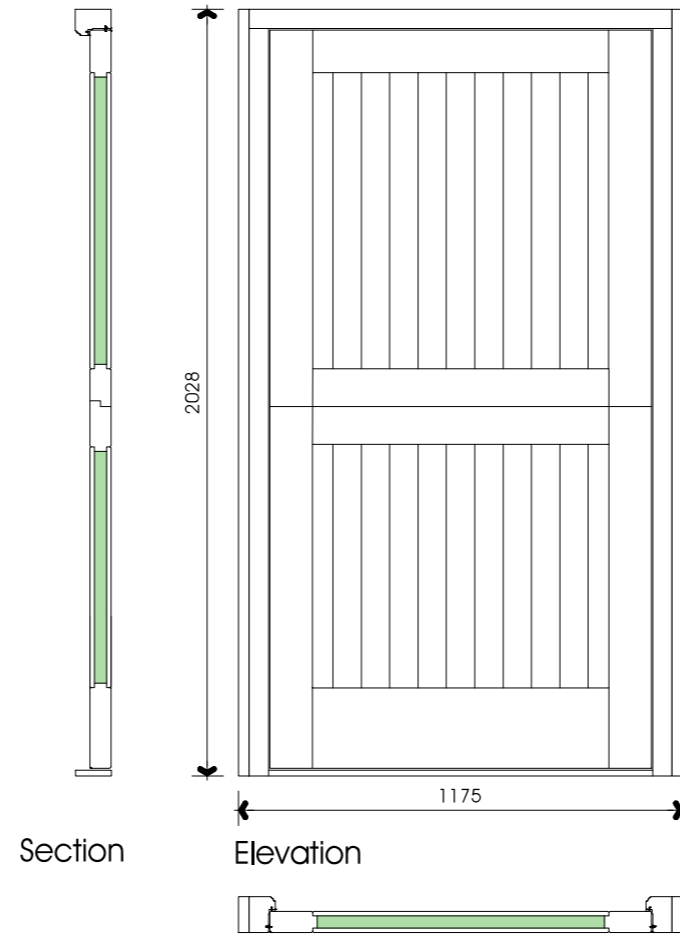


D1

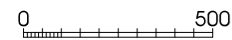

D2

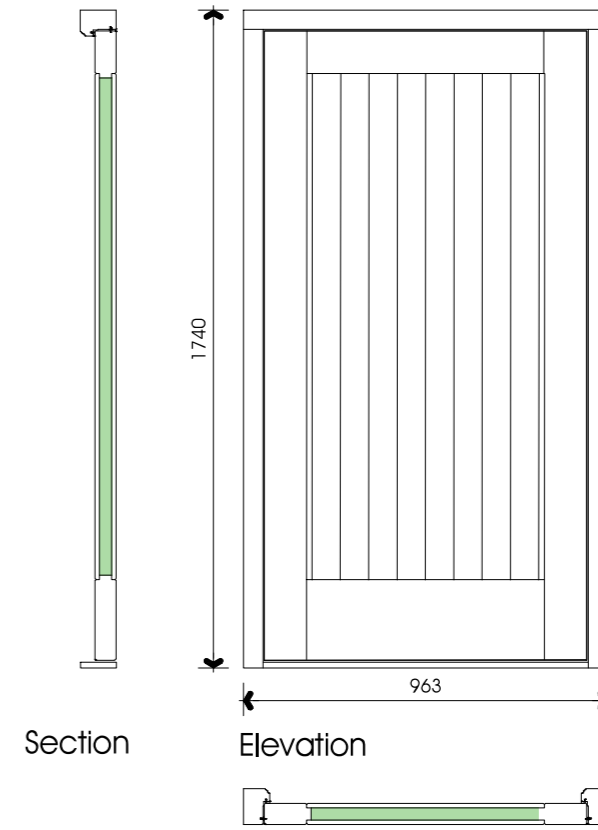

D4

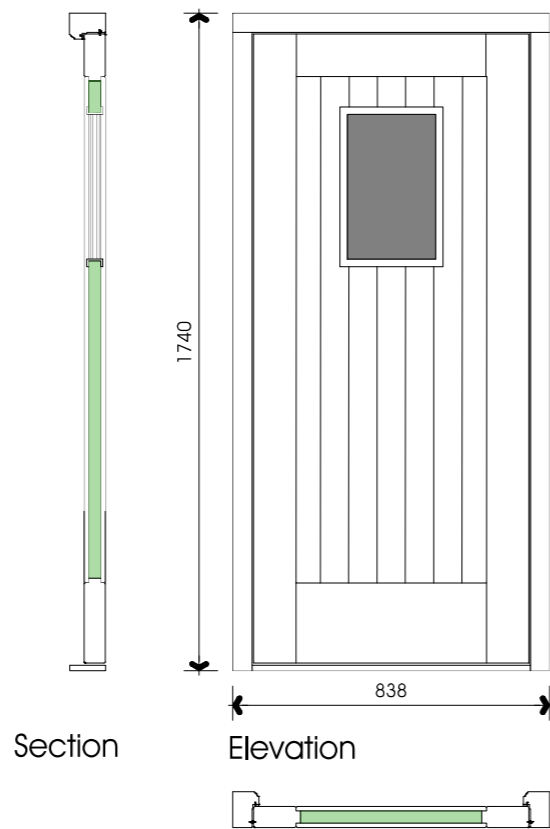

D3

REV A Oct 24th 2025 Revised door and window patterns

Proposed Conversion, Barn 2  
Writtenstone Farm, Written Stone Lane, PR3 2ZN  
Mr. & Mrs. Norris

Planning Application  
Proposed Door Details

DATE July 2025

JOB NO. 3428-B2  
DRAWING NO. 006  
REVISION A  
SCALE 1:20 @ A3

