



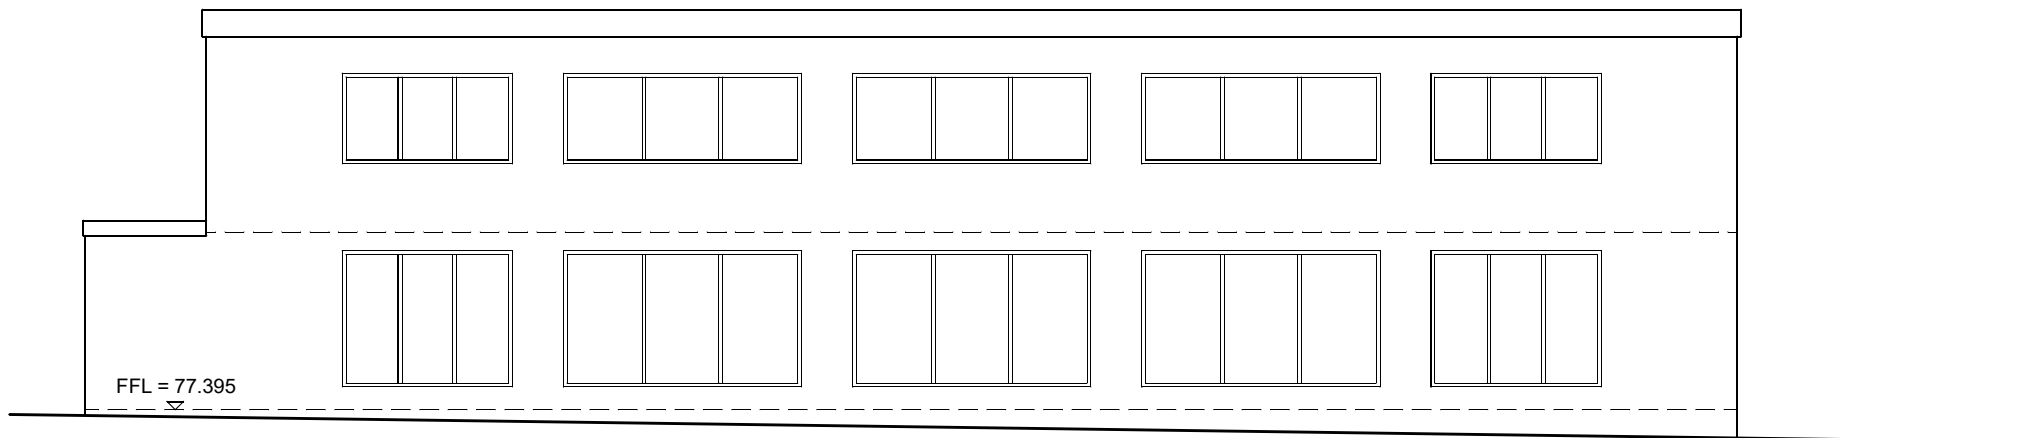


north east (pitch)

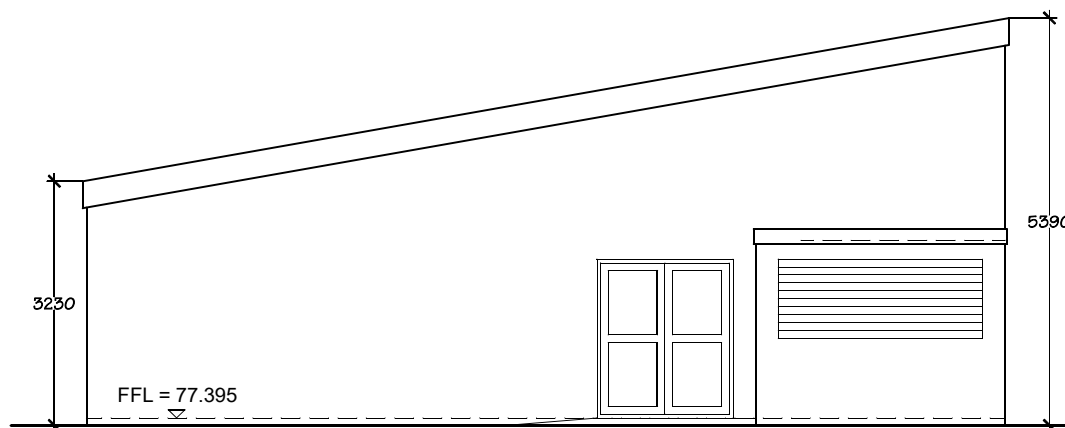

south east

Materials:
 Roof - Kingspan Quadcore insulated metal sheets - colour ref. Slate Blue
 Walls - K-Rend self coloured render - colour ref. Causeway
 Windows - Powder coated aluminium - colore ref. RAL 7016
 Doors - Powder coated aluminium - colour ref. RAL 7016

PD Construction Consultants
 7 Beech Street, Clitheroe, Lancs
 BB7 2LL
 tel: 07976 771297
 email: pdcc@hotmail.co.uk

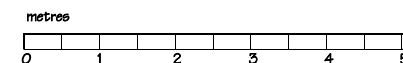

PLANNING ISSUE

Client: Clitheroe Football Club Ltd.		
Project: Proposed New Clubhouse & Community Hub Shawbridge Pendle Road Clitheroe		
Dwg title: Proposed Elevations 1 of 2		
Scale @ A4: 1:100	Date: 30.07.25	Drawn by: PD
Drawing no. 1720 - 06		Rev. A