



MapServe®

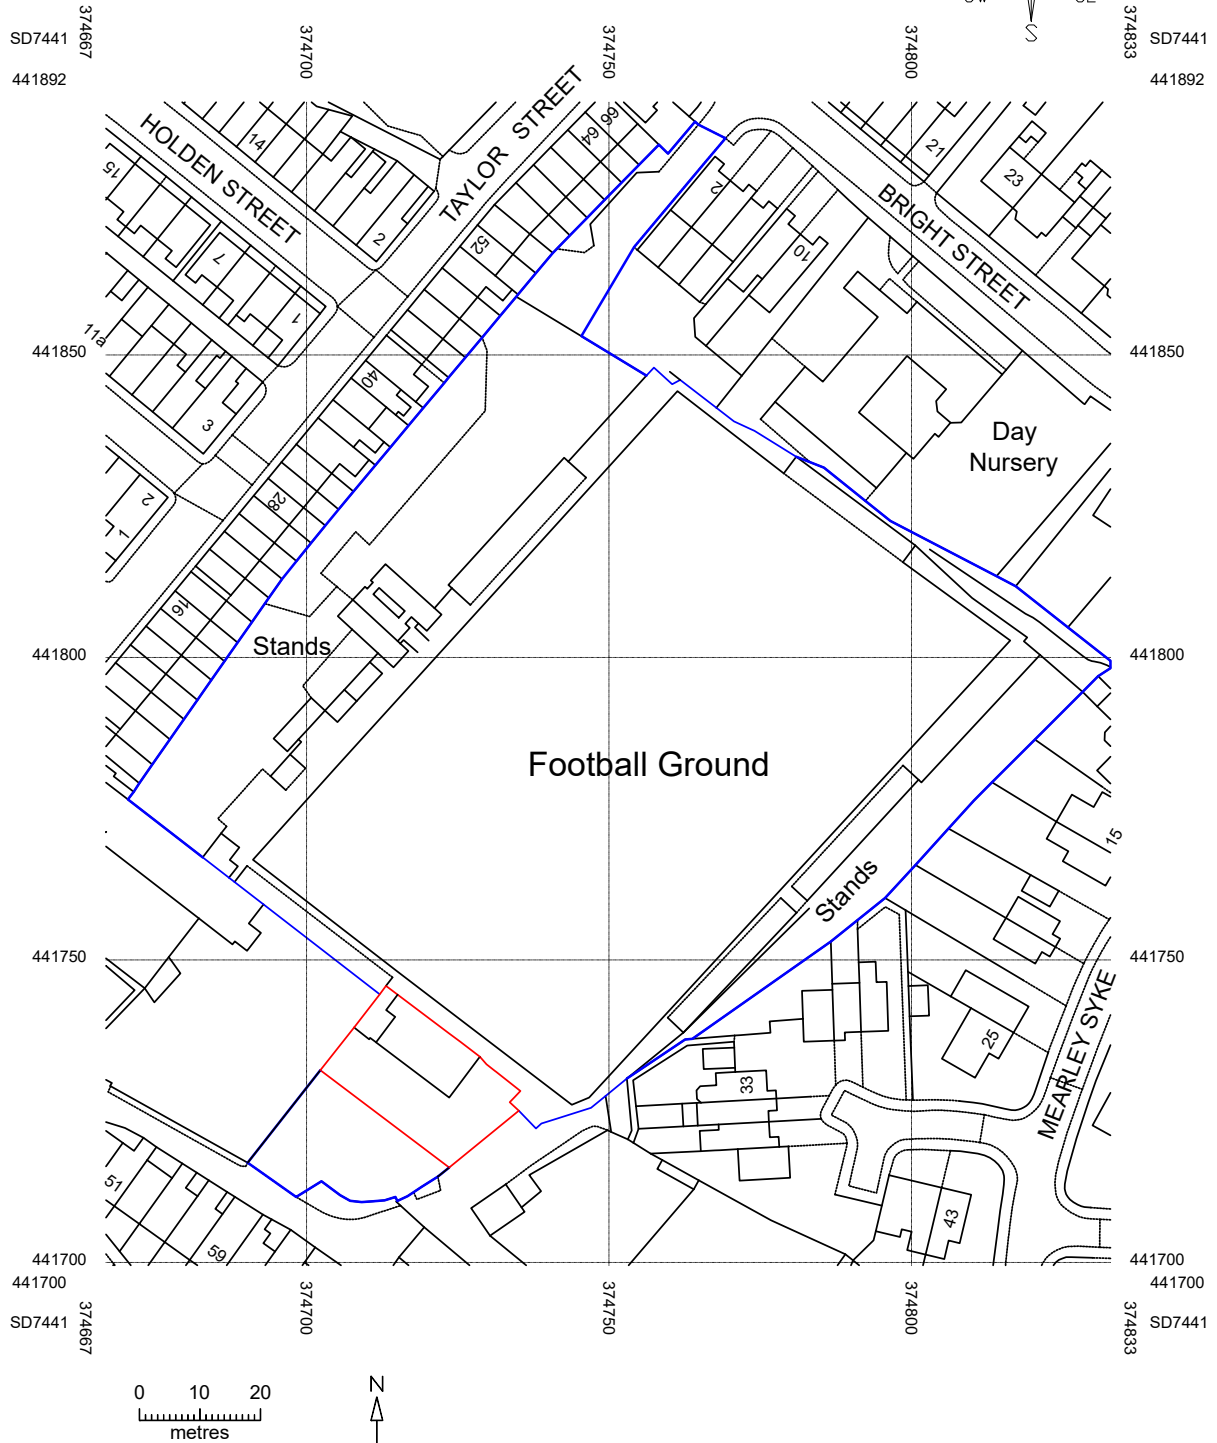

© Crown copyright 2025 Ordnance Survey 100053143

PD Construction Consultants
7 Beech Street, Clitheroe, Lancs
BB7 2LL
tel: 07976 771297
email: pdcc@hotmail.co.uk

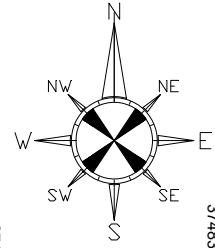

Client: Clitheroe Football Club Ltd.		
Project: Proposed New Clubhouse & Community Hub Shawbridge Pendle Road Clitheroe		
Dwg title: Block Location Plan		
Scale @ A4: 1:1250	Date: 15.08.25	Drawn by: PD
Drawing no. 1720 - 1001	Rev. -	