


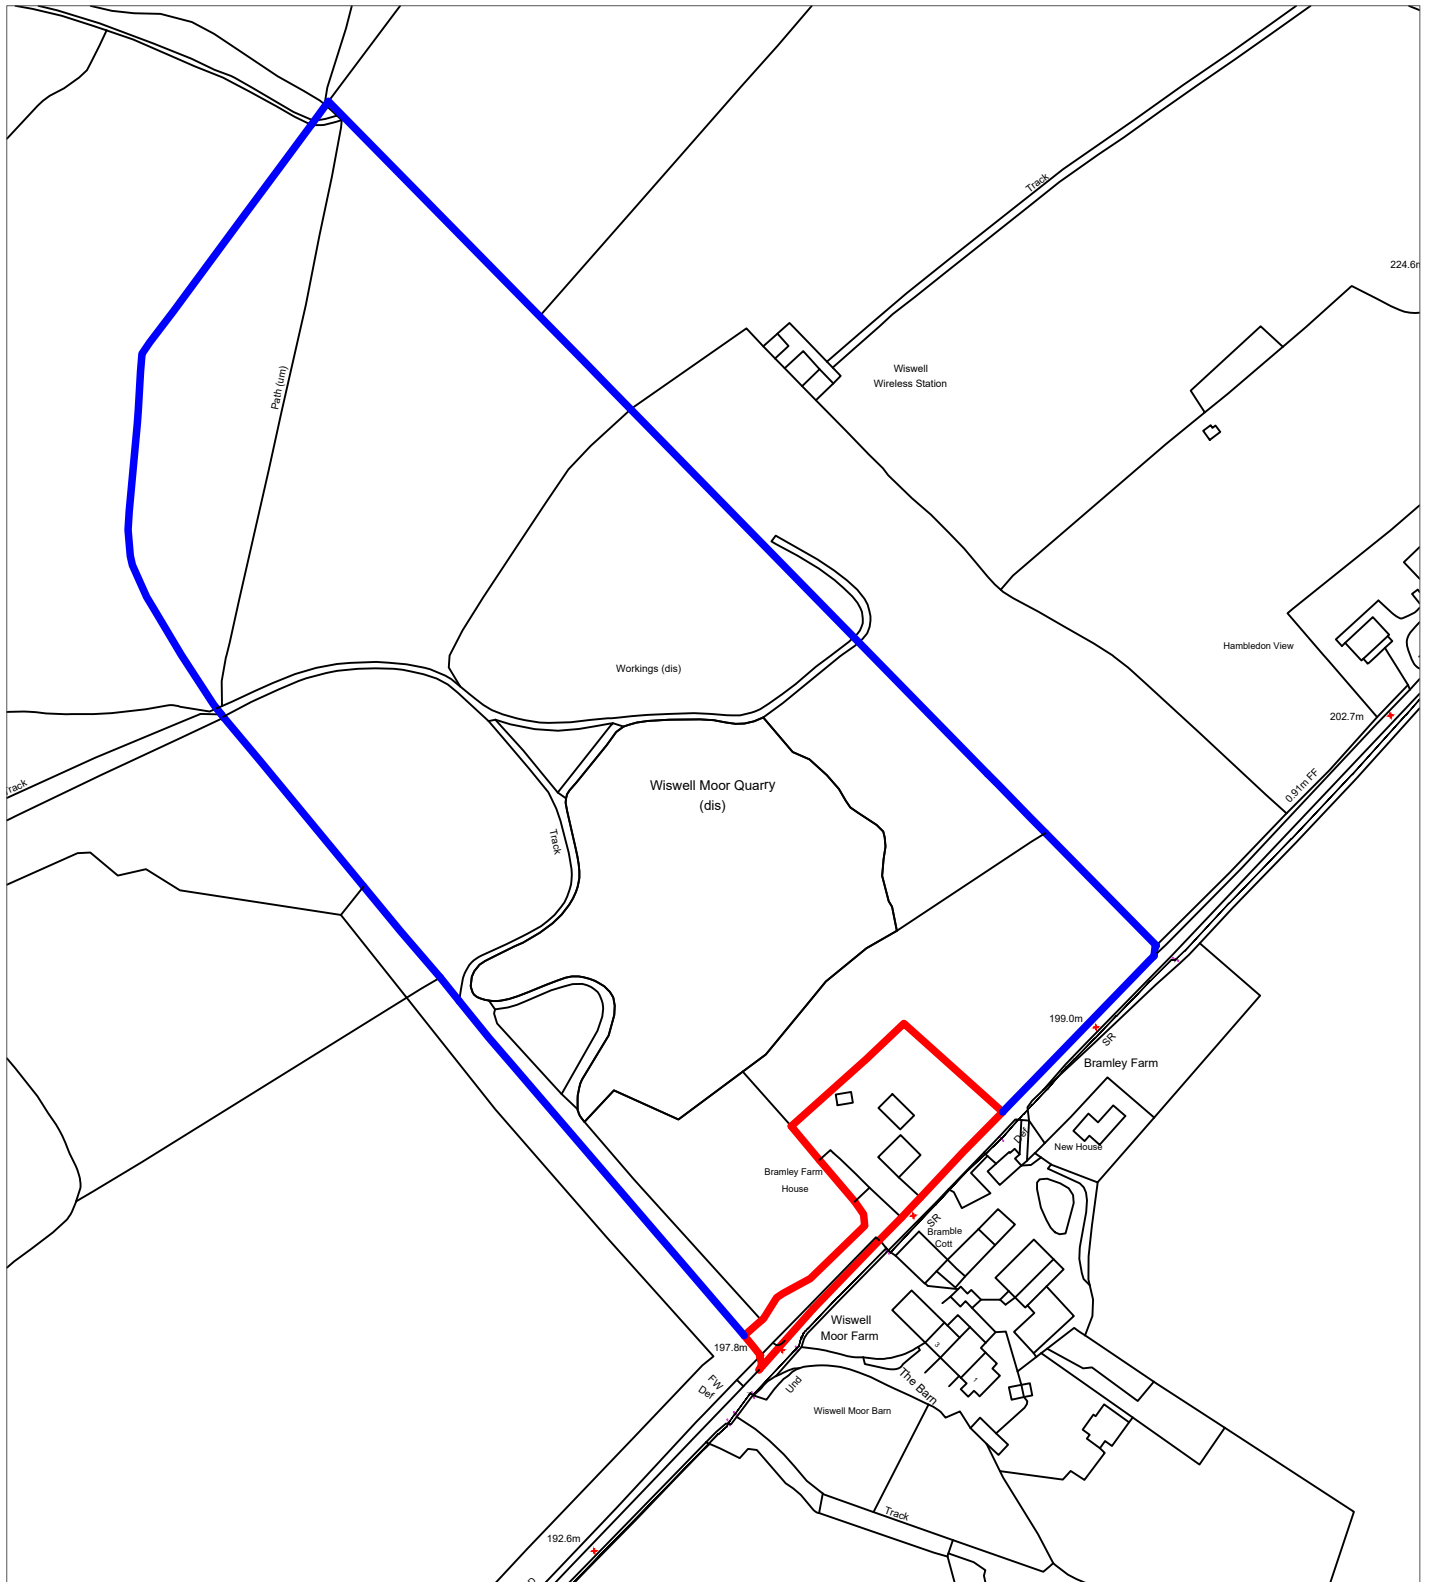

Bramley Farm House, Wiswell Location Plan Scale 1:2500
©Crown Copyright and database rights 2021 OS Licence no. 100051661

^
N