


NOTES  
 THIS DRAWING IS TO BE READ IN CONJUNCTION WITH ALL OTHER DRAWINGS FOR THIS PROJECT. ALL LEVELS AND DIMENSIONS ARE TO BE CHECKED ON SITE BY THE CONTRACTOR, PRIOR TO PLACING ORDERS OR COMMENCING ANY OF THE RELEVANT WORKS. ALL DIMENSIONS ARE IN MILLIMETRES UNLESS STATED OTHERWISE. ANY DISCREPANCIES BETWEEN THE INFORMATION SHOWN ON THE PLAN AND THAT FOUND ON SITE ARE TO BE REPORTED TO THE DESIGNER IMMEDIATELY.

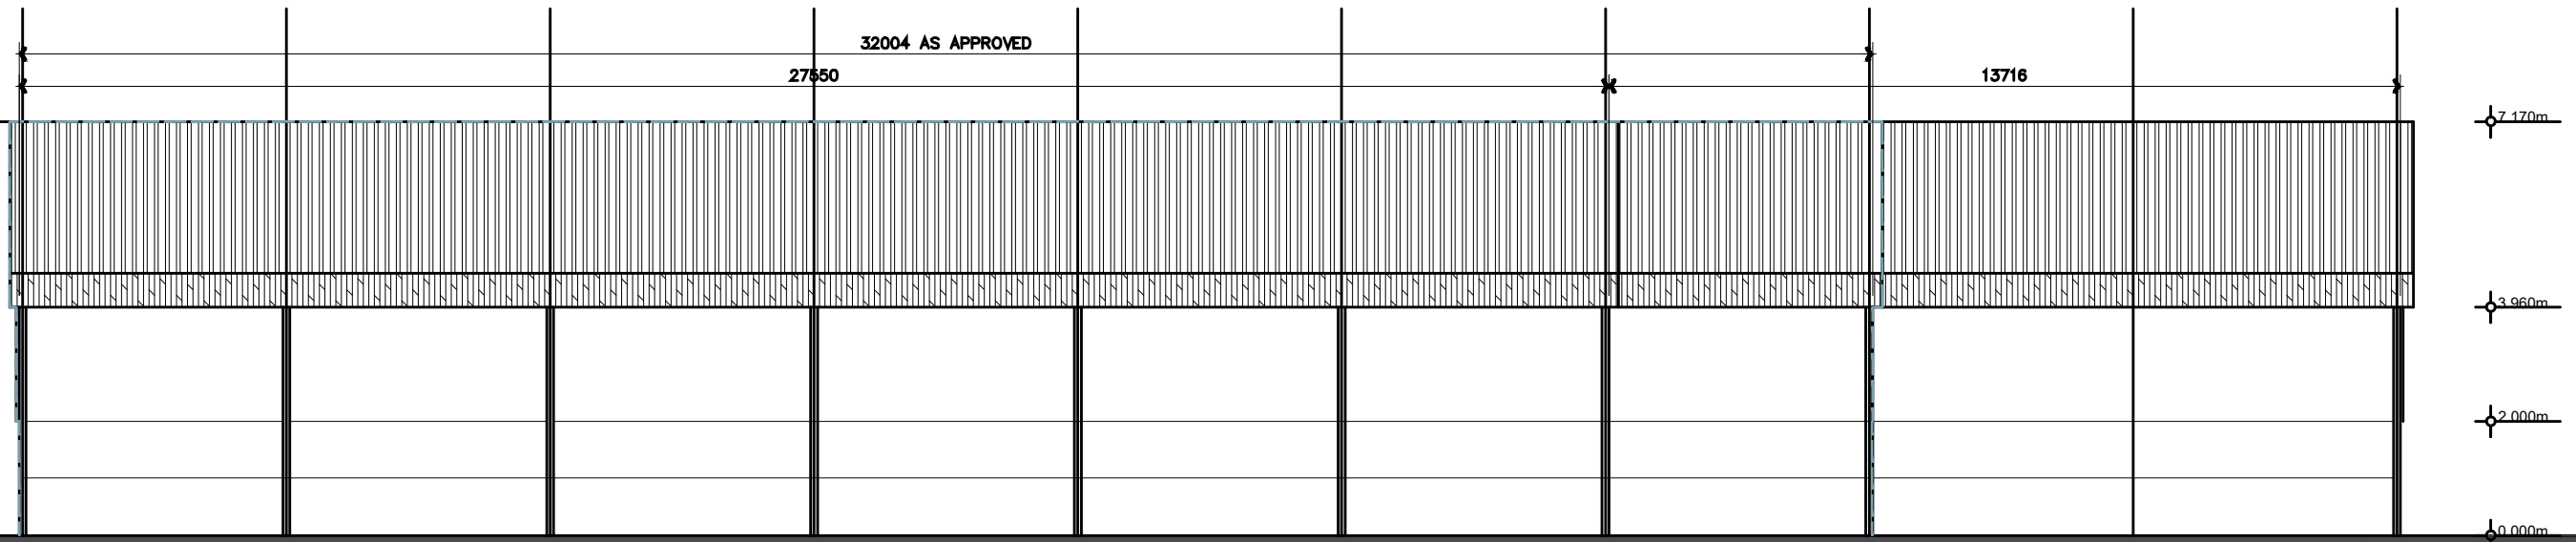

SOUTH EAST

A 19.09.25 Additional bay added and re-scaled

Rev.	Date	Description

**A.L.H. Design Services**  
 Barley Cottage, Brewery Street, Longridge, Lancs  
 PR3 3NB, Tel & Fax : (01772) 785719

Client

Mr A Hough,  
 B & J Hough,  
 Hall Barns Farm,  
 Knowles Brow, Hurst Green,  
 Lancs, BB7 9TP


Job/Scheme Title

EXTENSION TO EXISTING  
 APPROVED AGRICULTURAL  
 BUILDING  
 (ANIMAL HOUSING)

Drawing Title

PROPOSED ELEVATIONS  
 (Sheet 1 of 2)

Job/Scheme Number	Drawing Number		
0773 / 93	Drawing No 15 A		
Scale	Date	Drawn	Checked
1 / 125	Aug 25	a.t.l-h.	

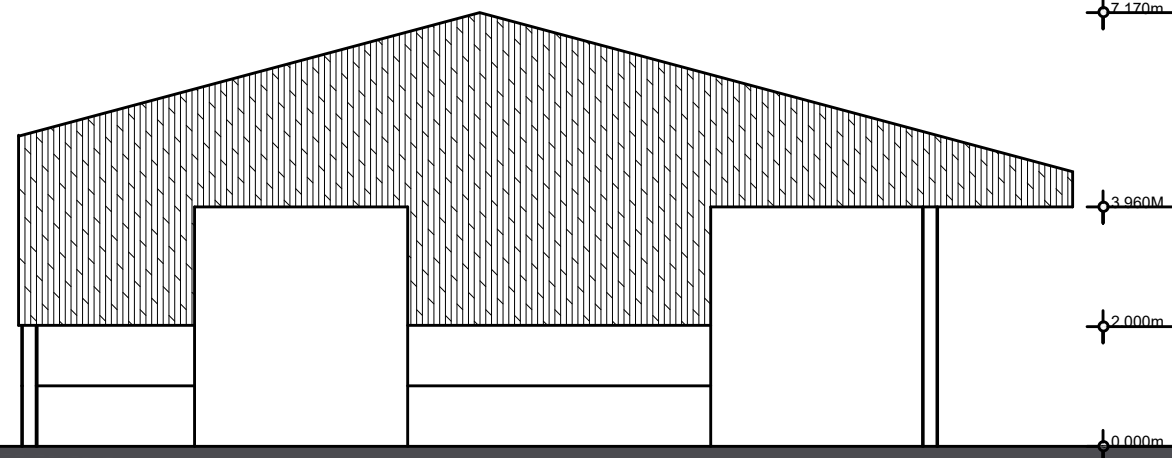

SOUTH WEST