


**NOTES**  
 THIS DRAWING IS TO BE READ IN CONJUNCTION WITH ALL OTHER DRAWINGS FOR THIS PROJECT. ALL LEVELS AND DIMENSIONS ARE TO BE CHECKED ON SITE BY THE CONTRACTOR, PRIOR TO PLACING ORDERS OR COMMENCING ANY OF THE RELEVANT WORKS. ALL DIMENSIONS ARE IN MILLIMETRES UNLESS STATED OTHERWISE. ANY DISCREPANCIES BETWEEN THE INFORMATION SHOWN ON THE PLAN AND THAT FOUND ON SITE ARE TO BE REPORTED TO THE DESIGNER IMMEDIATELY.

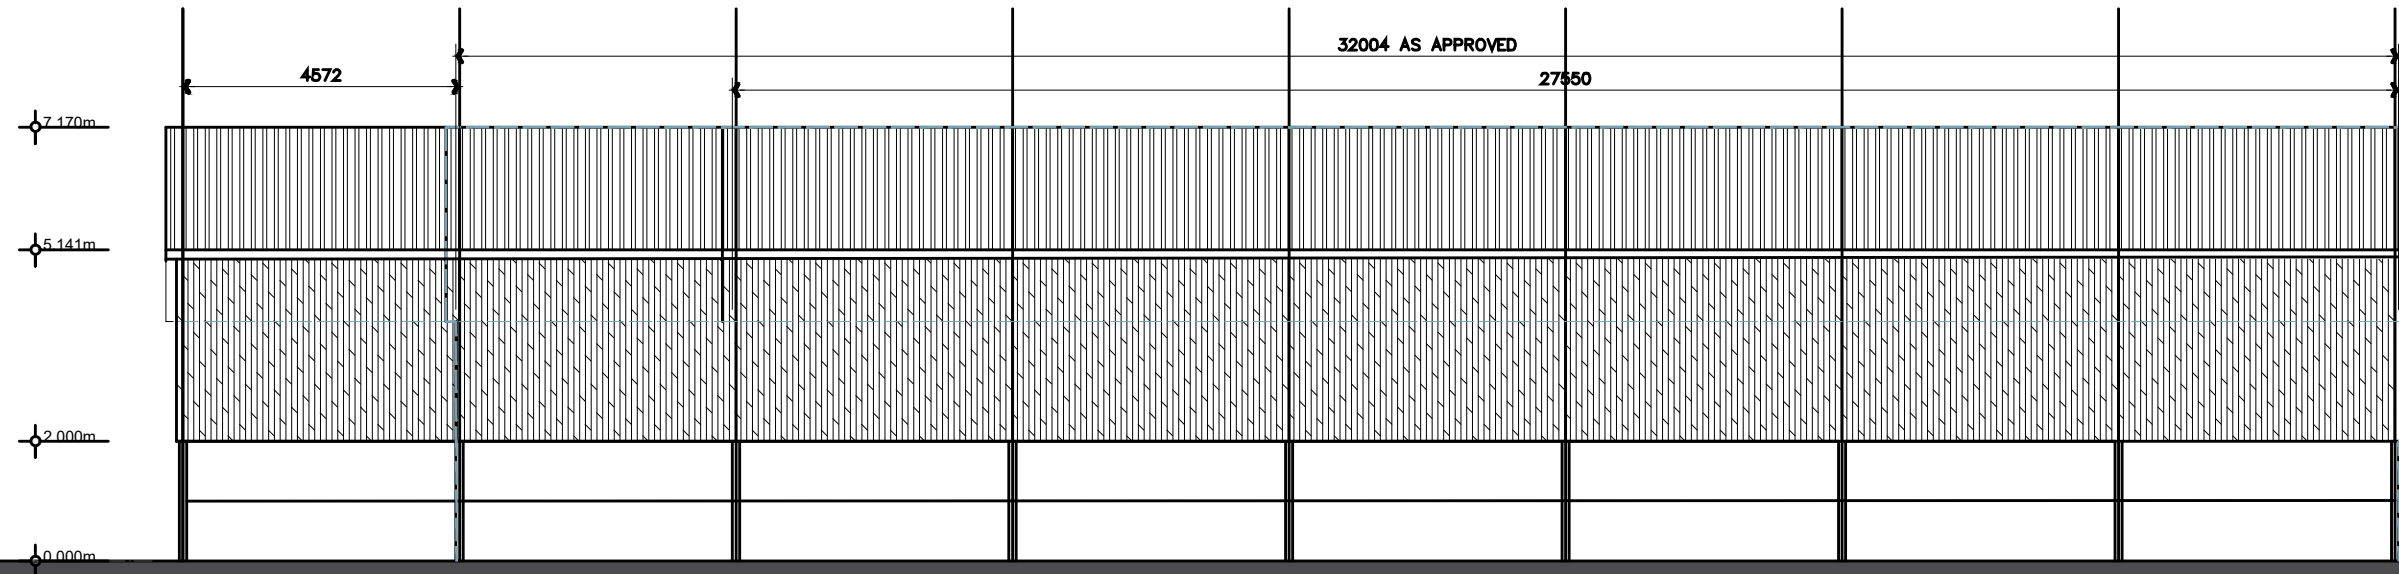

NORTH WEST

Rev.	Date	Description
B	15.11.25	Bay removed and easement increased to 5m from centreline
A	19.09.25	Additional bay added and re-scaled


**A.L.H. Design Services**  
 Barley Cottage, Brewery Street, Longridge, Lancs  
 PR3 3NB, Tel & Fax : (01772) 785719

**Client**  
 Mr A Hough,  
 B & J Hough,  
 Hall Barns Farm,  
 Knowles Brow, Hurst Green,  
 Lancs, BB7 9TP

**Job/Scheme Title**  
 EXTENSION TO EXISTING  
 APPROVED AGRICULTURAL  
 BUILDING  
 (ANIMAL HOUSING)

**Drawing Title**  
 PROPOSED ELEVATIONS  
 (Sheet 2 of 2)

<b>Job/Scheme Number</b>		<b>Drawing Number</b>	
0 7 7 3 / 9 3		Drawing No 1 6 B	
<b>Scale</b>	<b>Date</b>	<b>Drawn</b>	<b>Checked</b>
1 / 100	Aug 25	a.t.l-h.	

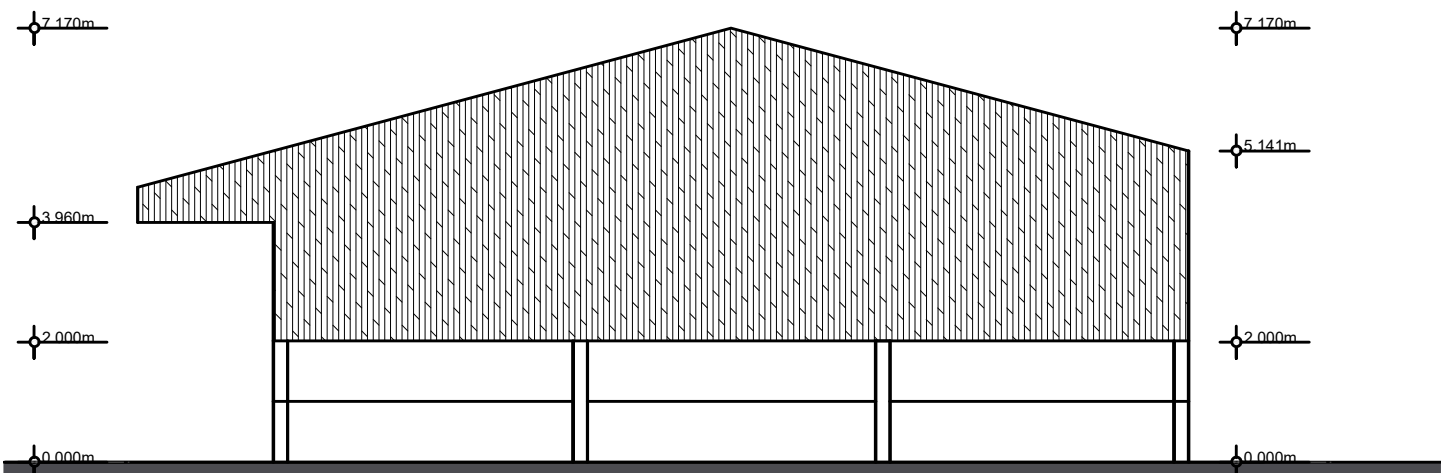

NORTH EAST