


NOTES
 THIS DRAWING IS TO BE READ IN CONJUNCTION WITH ALL OTHER DRAWINGS FOR THIS PROJECT.
 ALL LEVELS AND DIMENSIONS ARE TO BE CHECKED ON SITE BY THE CONTRACTOR, PRIOR TO
 PLACING CONCRETE OR COMMENCING ANY OF THE RELEVANT WORKS.
 ALL DIMENSIONS ARE IN MILLIMETRES UNLESS STATED OTHERWISE.
 ANY DISCREPANCIES BETWEEN THE INFORMATION SHOWN ON THE PLAN AND THAT FOUND ON
 SITE ARE TO BE REPORTED TO THE DESIGNER IMMEDIATELY.

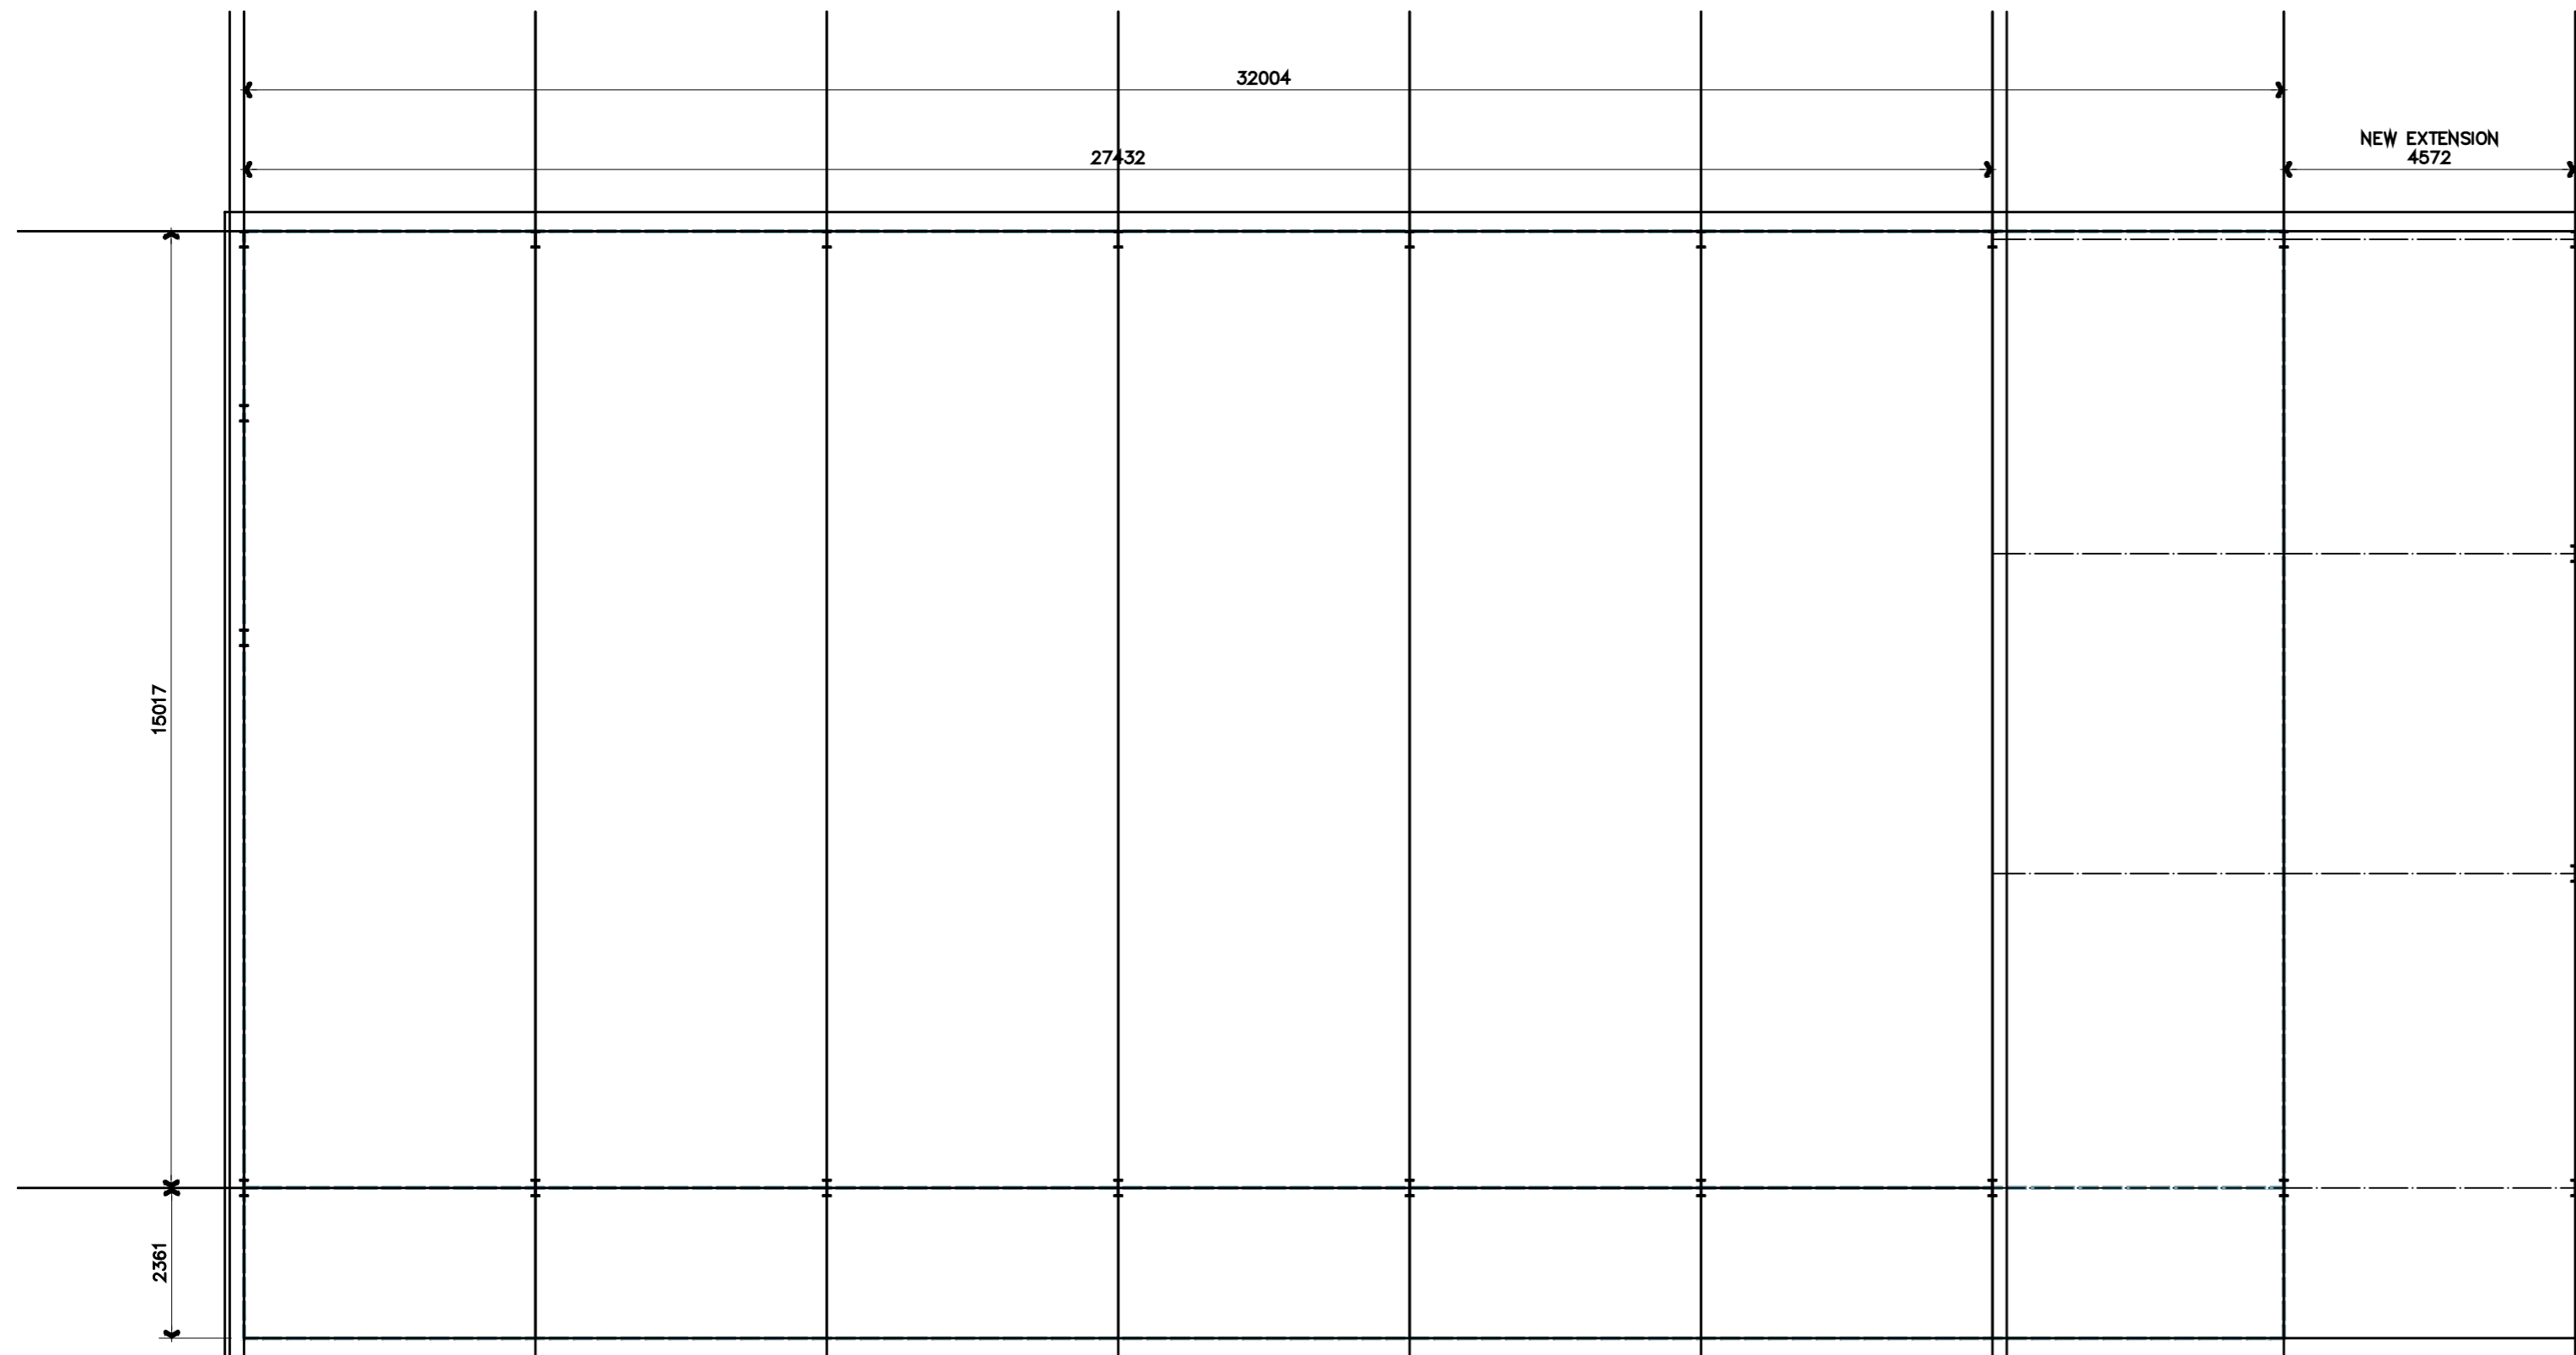

- B 15.11.25 Bay removed and easement increased to 5m from centreline
- A 19.09.25 Additional bay added

Rev.	Date	Description
B	15.11.25	Bay removed and easement increased to 5m from centreline
A	19.09.25	Additional bay added

A.L.H. Design Services
 Barley Cottage, Brewery Street, Longridge, Lancs
 PR3 3NB, Tel & Fax : (01772) 785719

Client
 Mr A Hough,
 B & J Hough,
 Hall Barns Farm,
 Knowles Brow, Hurst Green,
 Lancs, BB7 9TP

EXTENSION TO EXISTING
 APPROVED AGRICULTURAL
 BUILDING
 (ANIMAL HOUSING)

Drawing Title
 PROPOSED SKETCH PLANS
 (GROUND FLOOR)

Job/Scheme Number	Drawing Number		
0773 / 93	Drawing No 1 B		
Scale	Date	Drawn	Checked
1 / 100	Aug 25	a.t.l-h.	

