
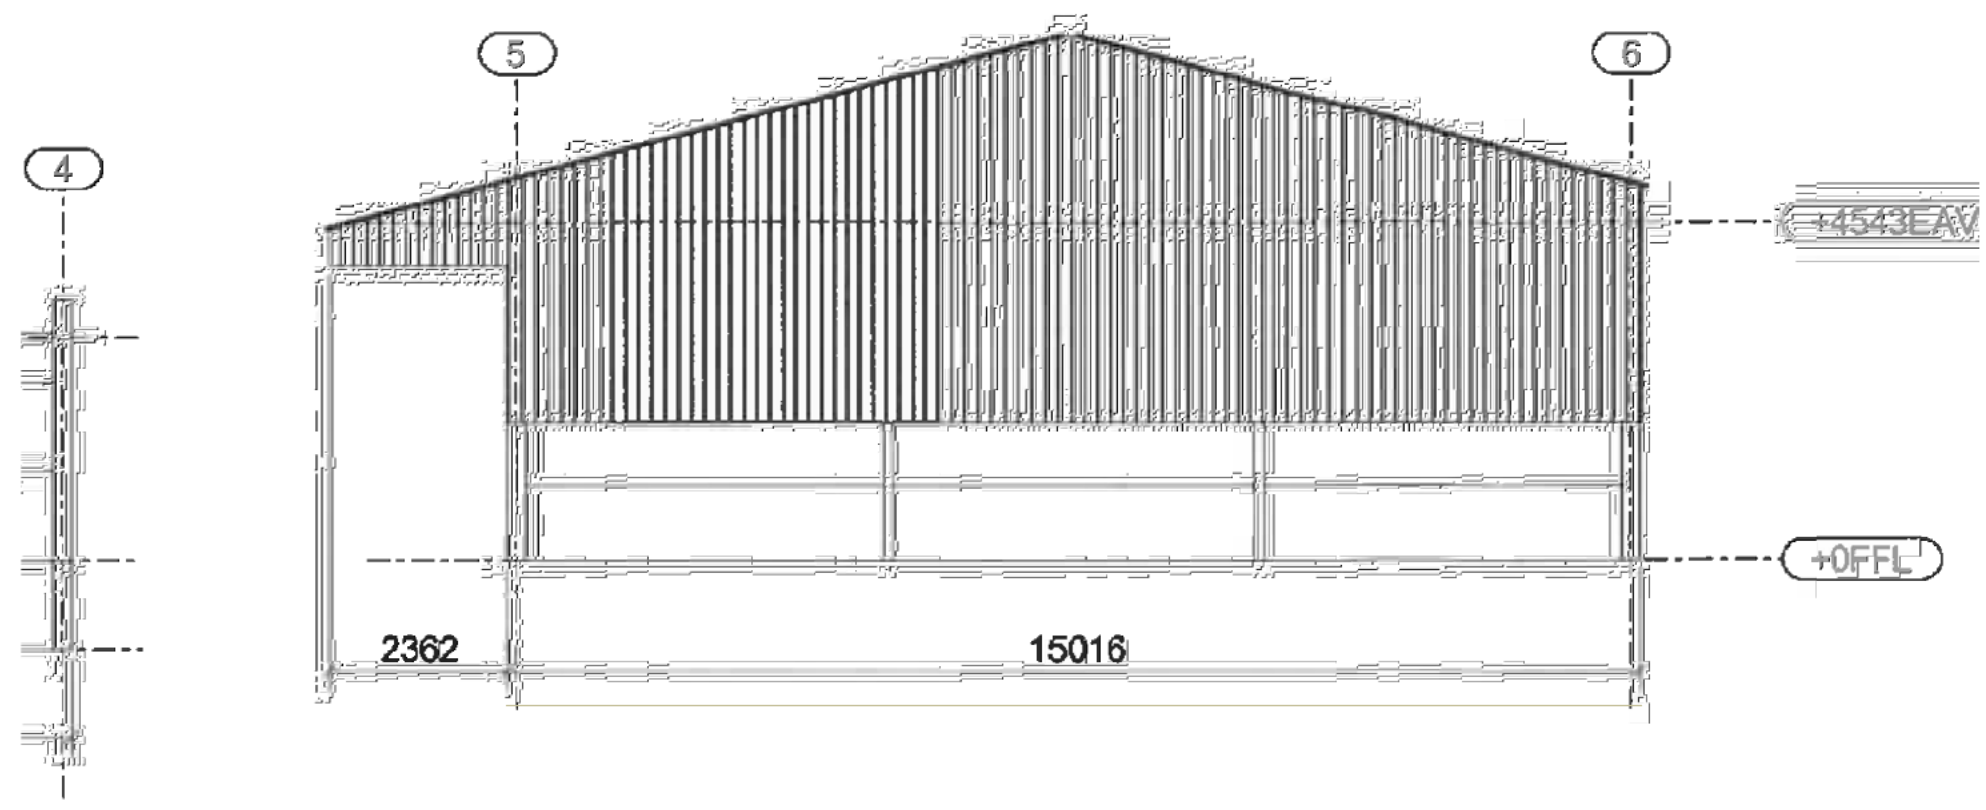


NOTES
 THIS DRAWING IS TO BE READ IN CONJUNCTION WITH ALL OTHER DRAWINGS FOR THIS PROJECT.
 ALL LEVELS AND DIMENSIONS ARE TO BE CHECKED ON SITE BY THE CONTRACTOR PRIOR TO
 PLACING ORDERS OR COMMENCING ANY OF THE RELEVANT WORKS.
 ALL DIMENSIONS ARE IN MILLIMETRES UNLESS STATED OTHERWISE.
 ANY DISCREPANCIES BETWEEN THE DRAWING AND THE PLAN AND THAT FOUND ON
 SITE ARE TO BE REPORTED TO THE DESIGNER IMMEDIATELY.

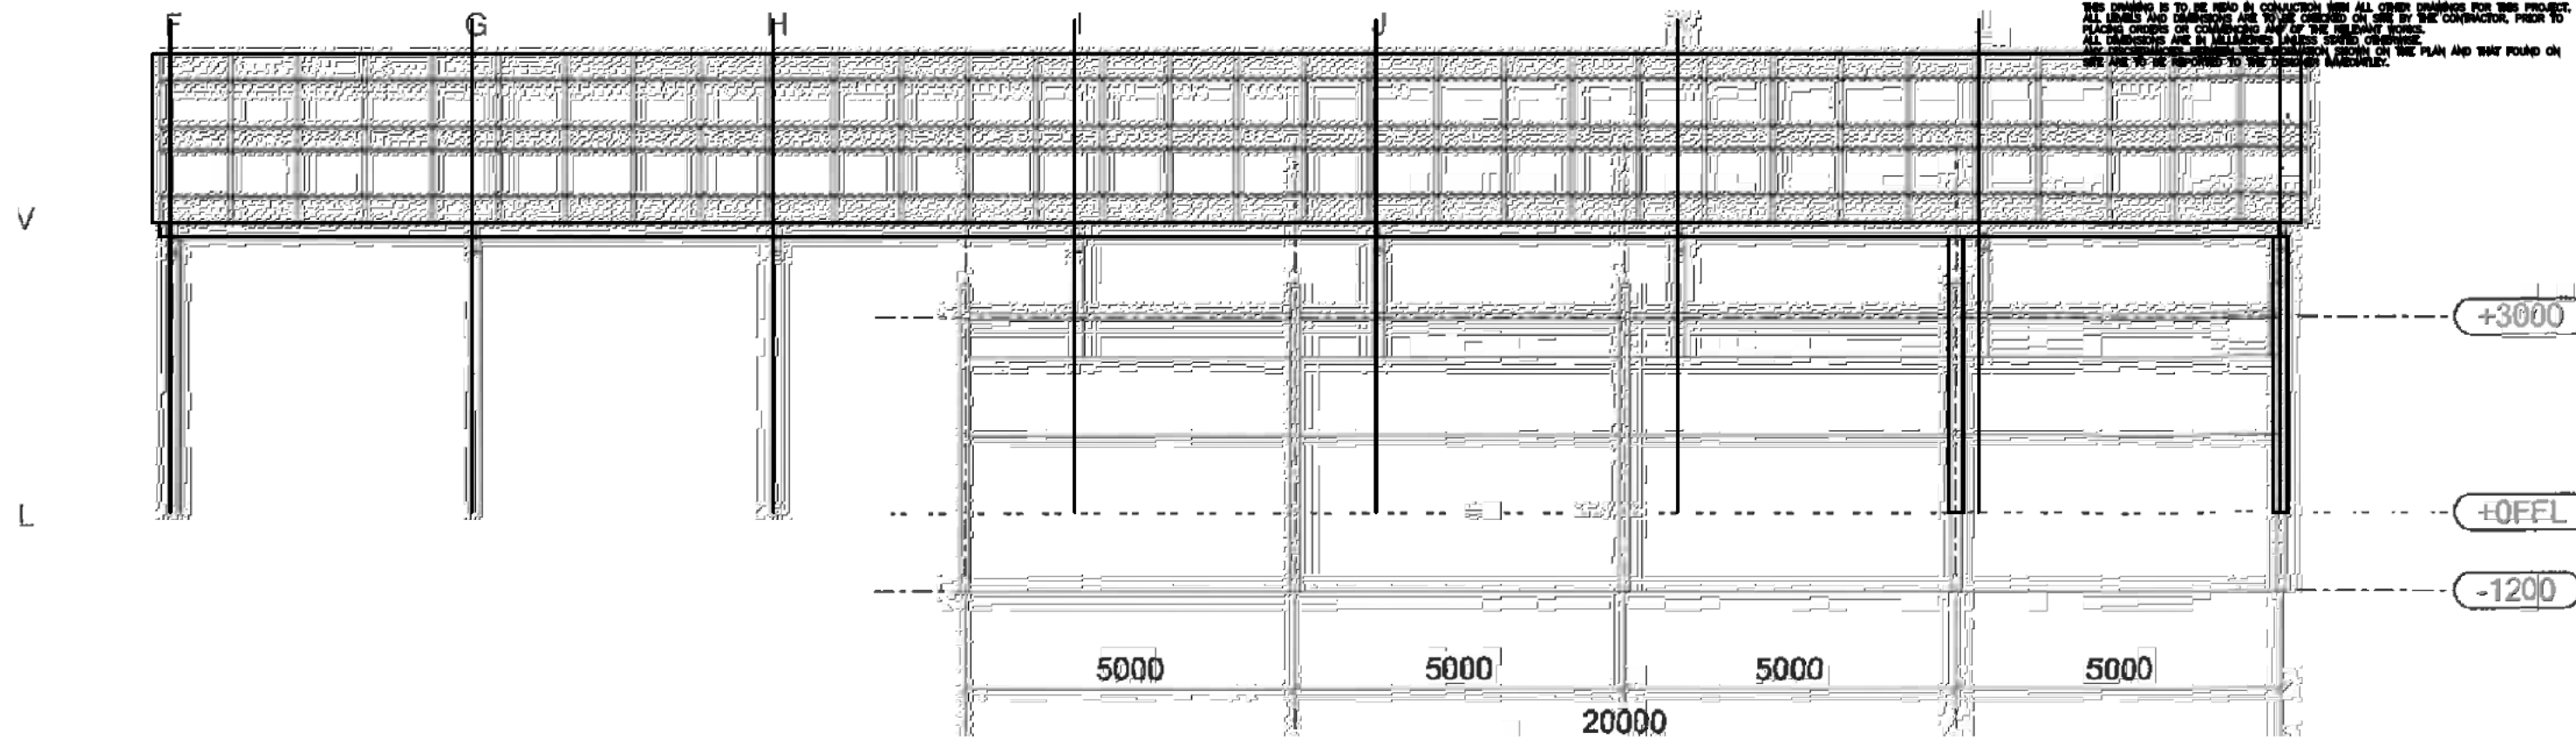

Grid H

Rev.	Date	Description
------	------	-------------

A.L.H. Design Services

Client
 Mr A Hough,
 B & J Hough,
 Hall Barns Farm,
 Knowles Brow, Hurst Green,
 Lancs, BB7 9TP
 Job/Scheme Title

EXTENSION TO EXISTING
 APPROVED AGRICULTURAL
 BUILDING
 (ANIMAL HOUSING)

Drawing Title
 EXISTING ELEVATIONS

Job/Scheme Number		Drawing Number	
0 7 7 5 / 9 3		Drawing No 0 4	
Scale	Date	Drawn	Checked
1 / 100	Aug 25	a.t.l-h.	