


NOTES
 THIS DRAWING IS TO BE READ IN CONJUNCTION WITH ALL OTHER DRAWINGS FOR THIS PROJECT. ALL LEVELS AND DIMENSIONS ARE TO BE CHECKED ON SITE BY THE CONTRACTOR, PRIOR TO PLACING ORDERS OR COMMENCING ANY OF THE RELEVANT WORKS. ALL DIMENSIONS ARE IN MILLIMETRES UNLESS STATED OTHERWISE. ANY DISCREPANCIES BETWEEN THE INFORMATION SHOWN ON THE PLAN AND THAT FOUND ON SITE ARE TO BE REPORTED TO THE DESIGNER IMMEDIATELY.

32004 AS APPROVED

27550

9144

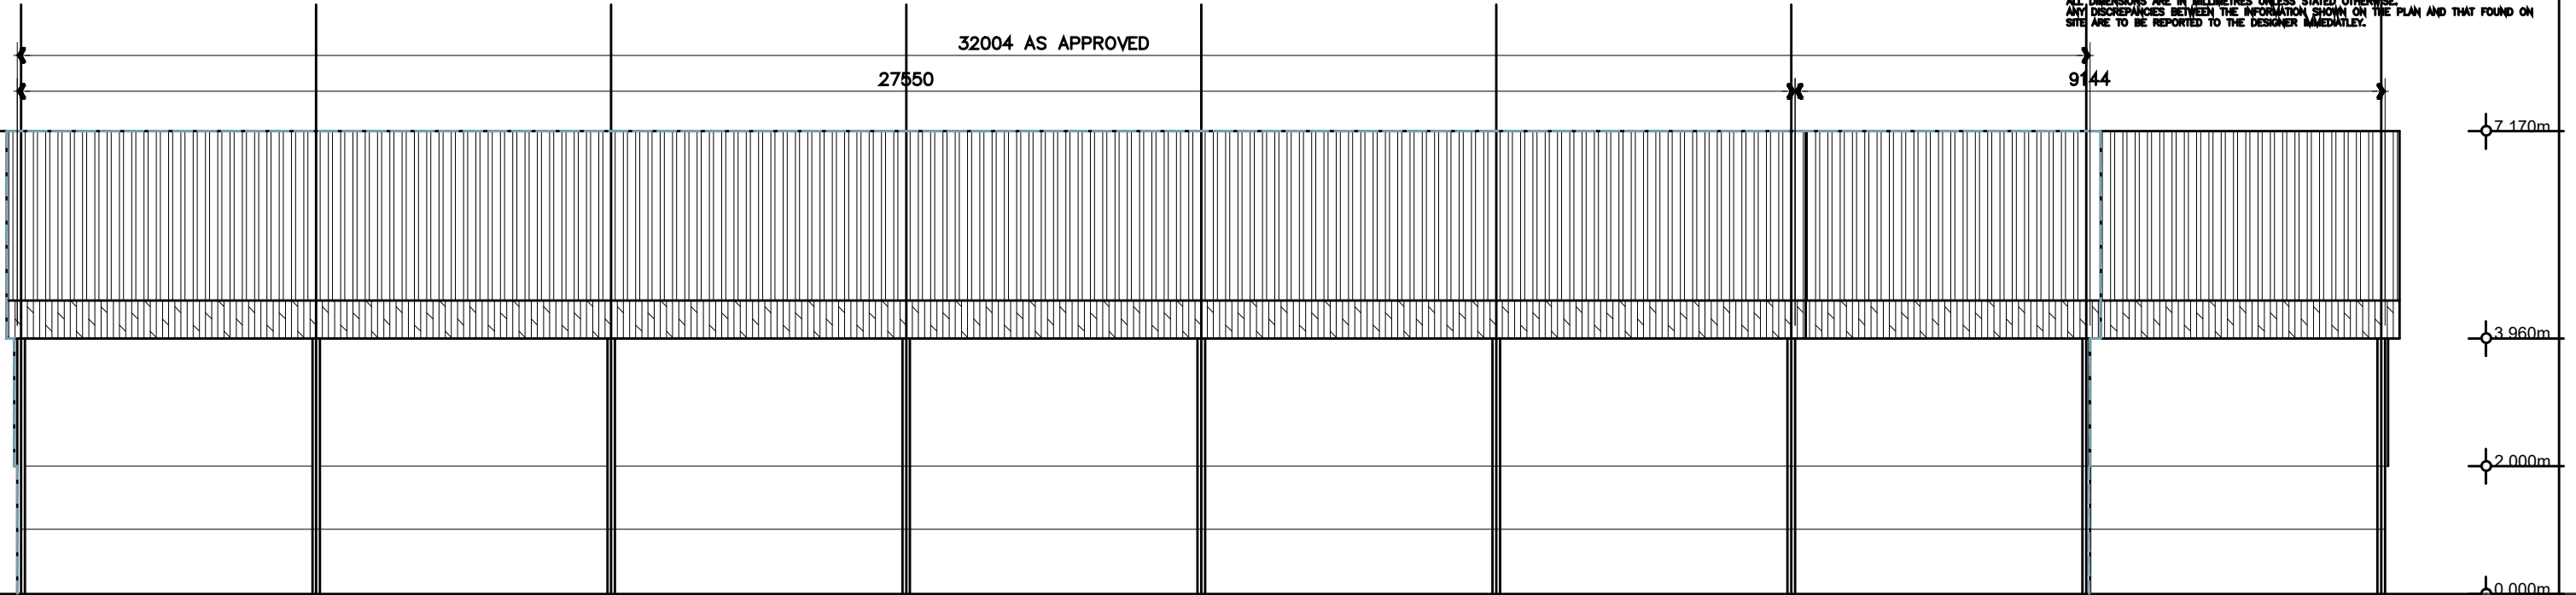

SOUTH EAST

A 16.06.22 dims added for planner

Rev.	Date	Description

A.L.H. Design Services

Barley Cottage, Brewery Street, Longridge, Lancs
 PR3 3NB, Tel & Fax : (01772) 785719

Client

Mr A Hough,
 B & J Hough,
 Hall Barns Farm,
 Knowles Brow, Hurst Green,
 Lancs, BB7 9TP

Job/Scheme Title


EXTENSION TO EXISTING
 APPROVED AGRICULTURAL
 BUILDING
 (ANIMAL HOUSING)

Drawing Title

PROPOSED ELEVATIONS
 (Sheet 1 of 2)

Job/Scheme Number	Drawing Number
0773 / 93	Drawing No 15

Scale	Date	Drawn	Checked
1 / 100	Aug 25	a.t.l-h.	

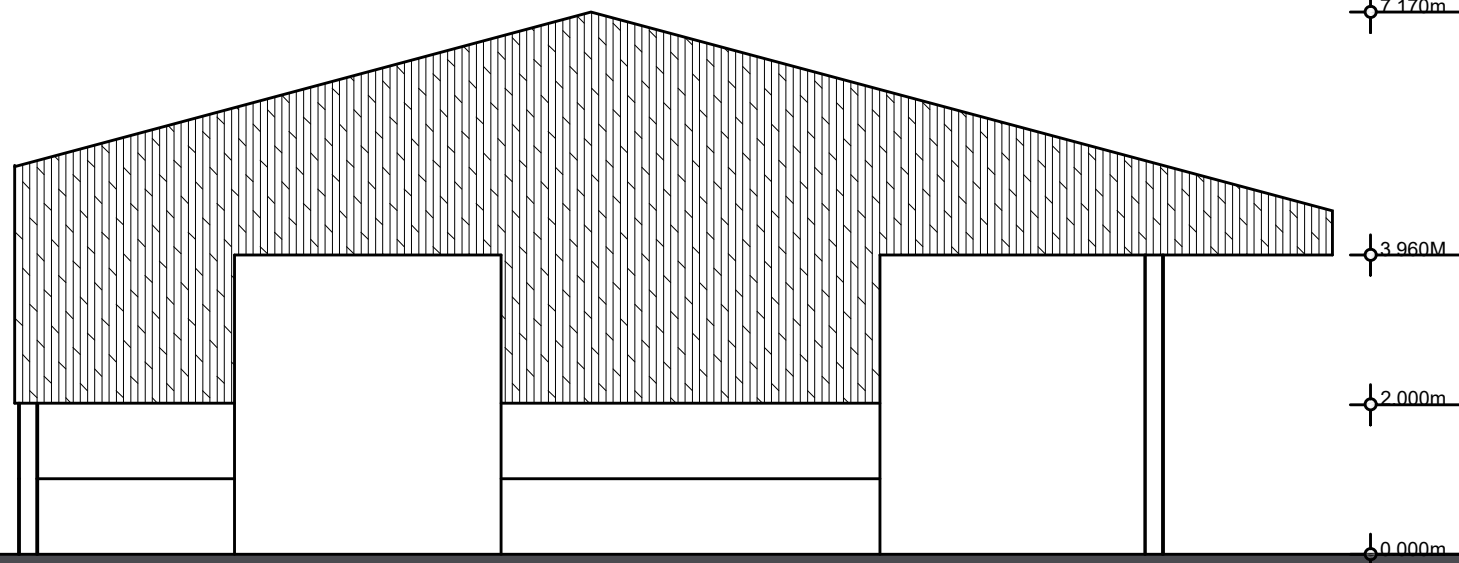

SOUTH WEST