


Revision Notes:

Drawn: JJ	Date: 08/ 25	Title: FAIR OAK FARM BARN	Drawing No: 137CW-01-02	Revision:
Scale: 1/50 @ A3				
ROOF STRUCTURE AS EXISTING				

James Innerdale Architect . 5 Gildersbank . Clapham . Lancaster . LA2 8EG . t: 07743100941 . e: jamesinnerdale@yahoo.co.uk

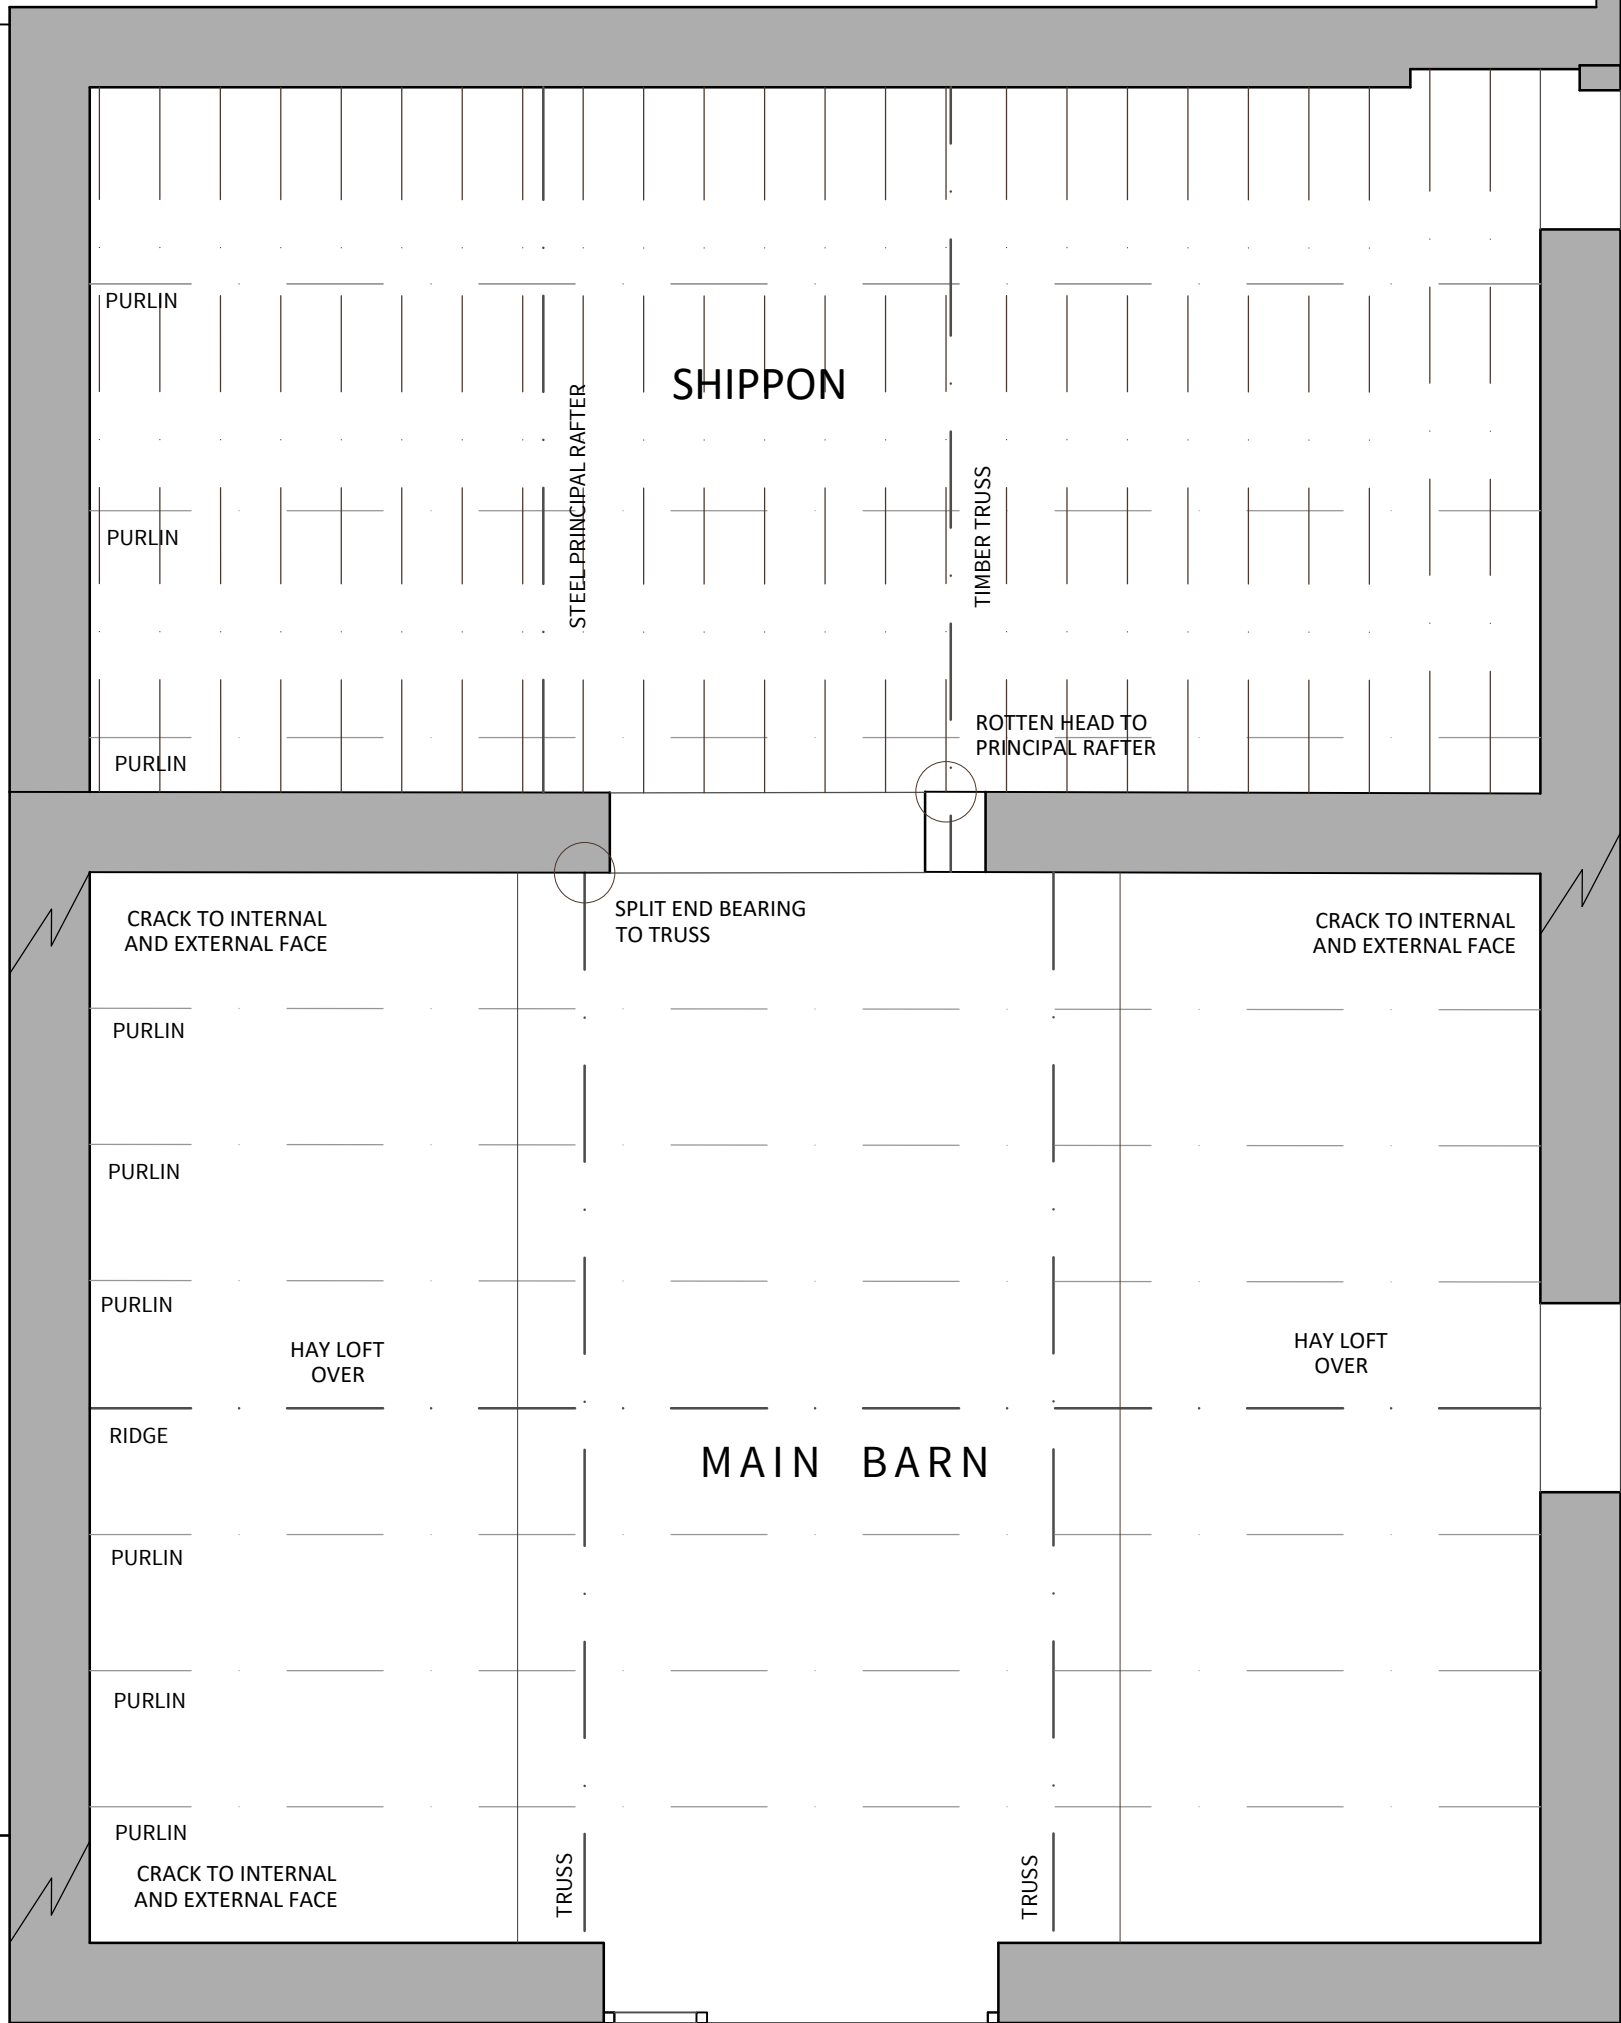

C20TH LEANTO NOT INCLUDED IN THE PROPOSALS

PITCHING WINDOW