
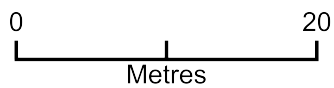


Site Block Plan

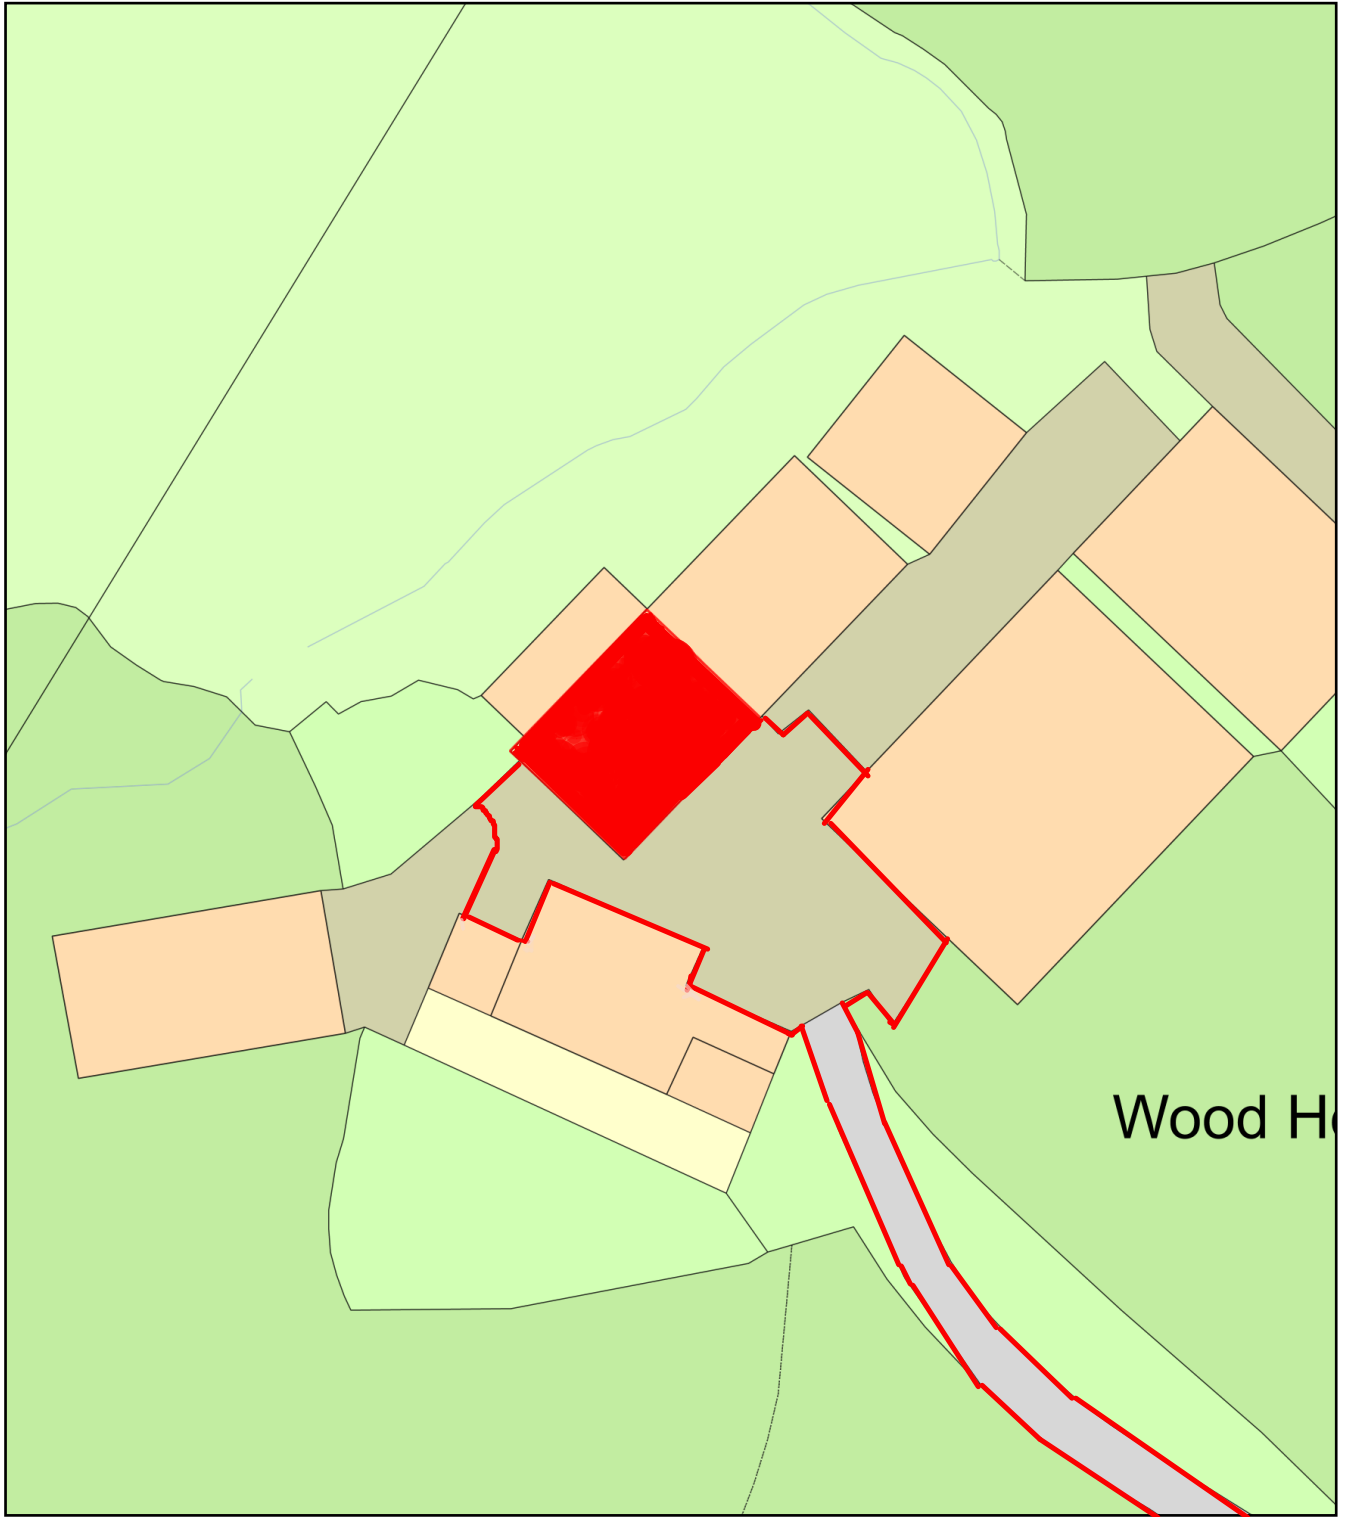

Plan Produced for:

Date Produced: 18 Aug 2025

Plan Reference Number: TQRQM25230101204760

Scale: 1:500 @ A4