



Drawn: JJ	Date: 08/ 25	Title: CRANE WOOD FARM BARN	Drawing No: 137CW-01-01	Revision: B
Scale: 1/50 @ A3				
GROUND FLOOR AS EXISTING				

James Innerdale Architect . 5 Gildersbank . Clapham . Lancaster . LA2 8EG . t: 07743100941 . e: jamesinnerdale@yahoo.co.uk

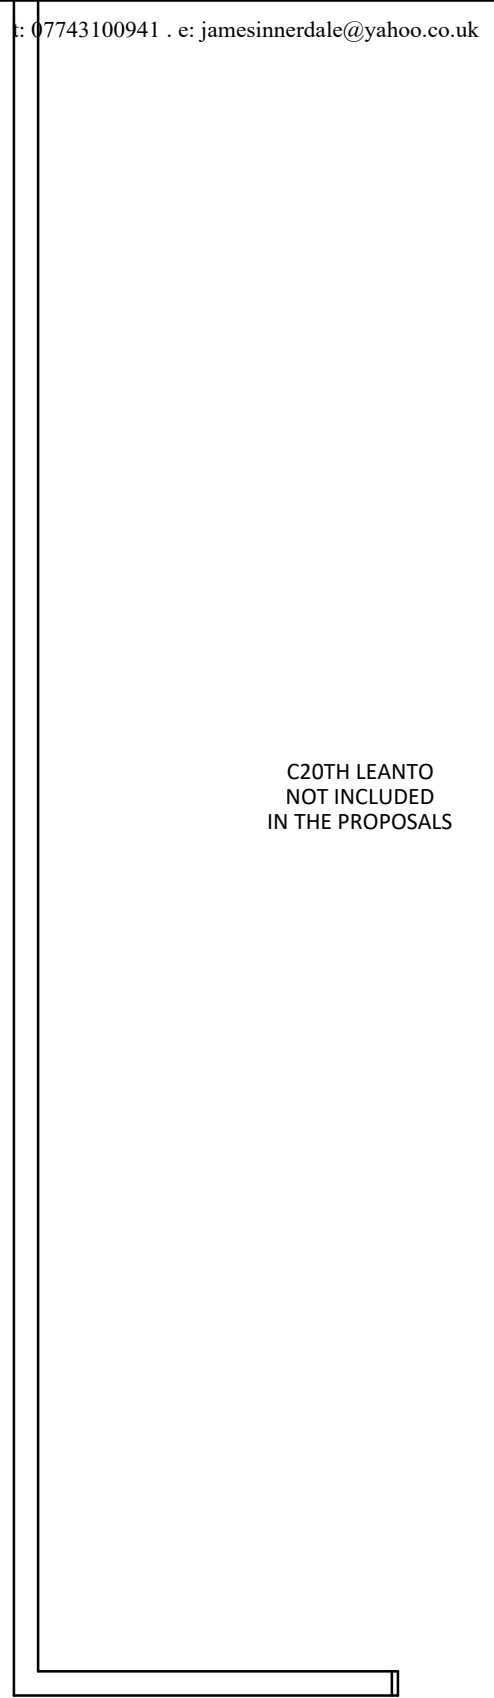

C20TH LEANTO
NOT INCLUDED
IN THE PROPOSALS

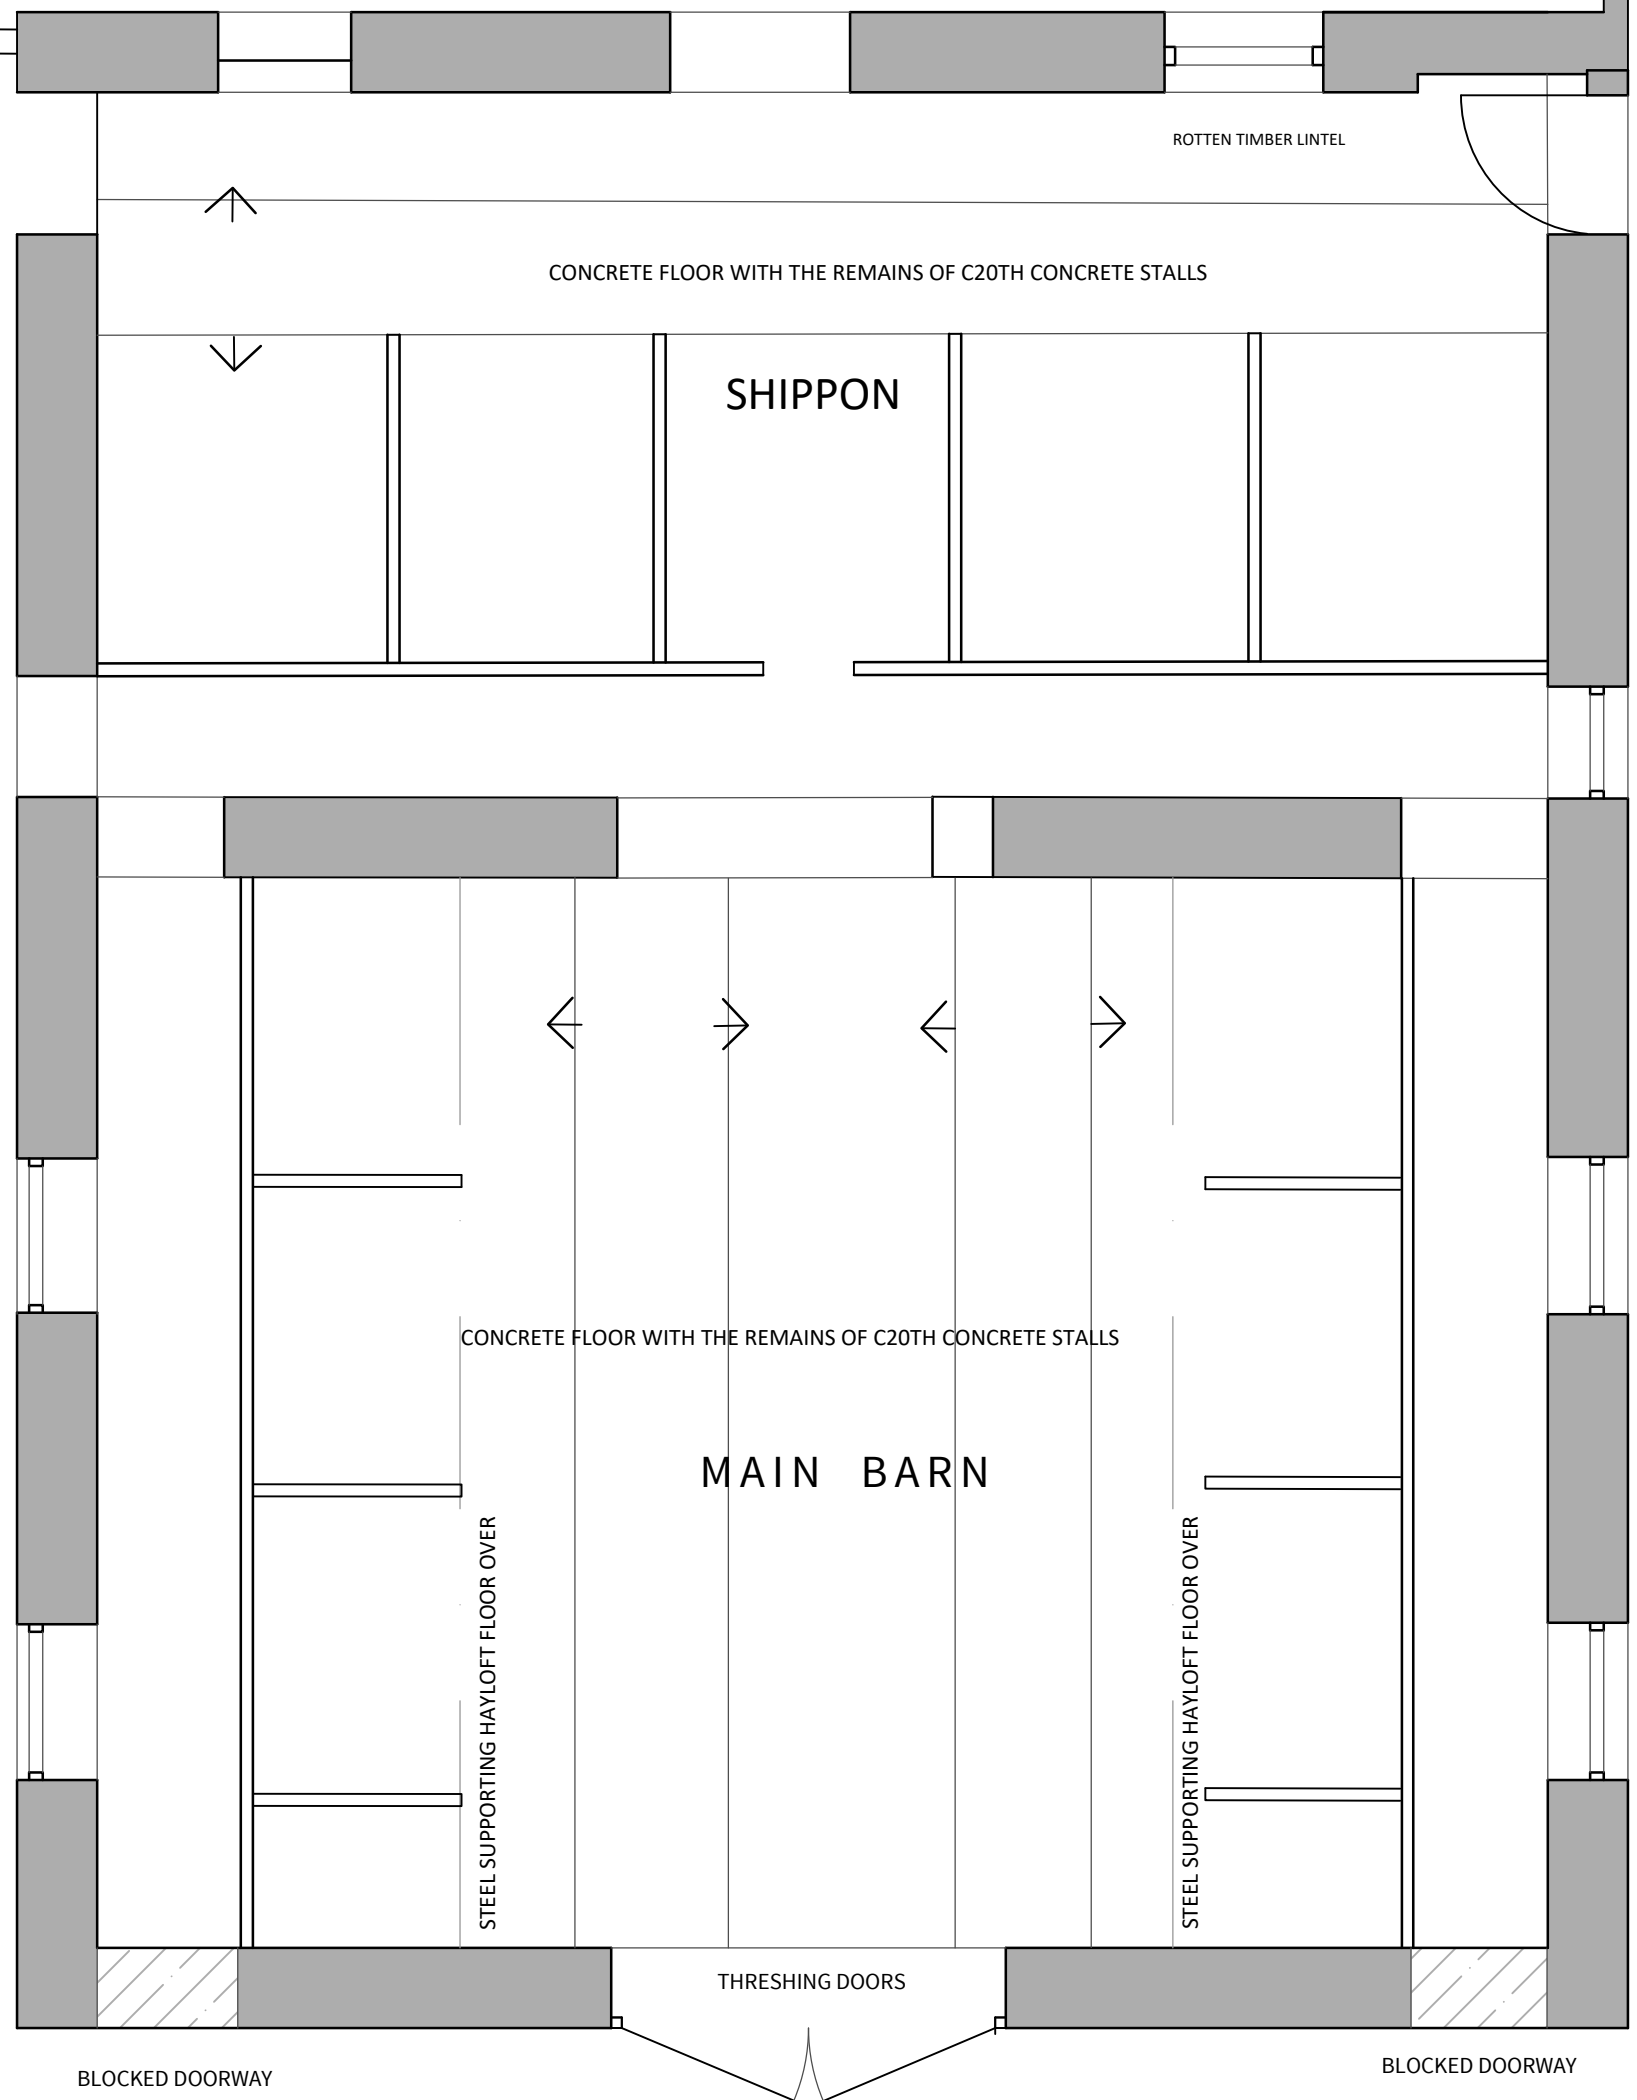

CONCRETE FLOOR WITH THE REMAINS OF C20TH CONCRETE STALLS

SHIPPON

ROTTEN TIMBER LINTEL

CONCRETE FLOOR WITH THE REMAINS OF C20TH CONCRETE STALLS

MAIN BARN

STEEL SUPPORTING HAYLOFT FLOOR OVER

STEEL SUPPORTING HAYLOFT FLOOR OVER


THRESHING DOORS

BLOCKED DOORWAY

BLOCKED DOORWAY

Drawn: JI	Date: 08/ 25	Title: CRANE WOOD FARM BARN	Drawing No: 137CW-01-01	Revision: B
Scale: 1/50 @ A3				
GROUND FLOOR AS EXISTING				

James Innerdale Architect . 5 Gildersbank . Clapham . Lancaster . LA2 8EG . t: 07743100941 . e: jamesinnerdale@yahoo.co.uk

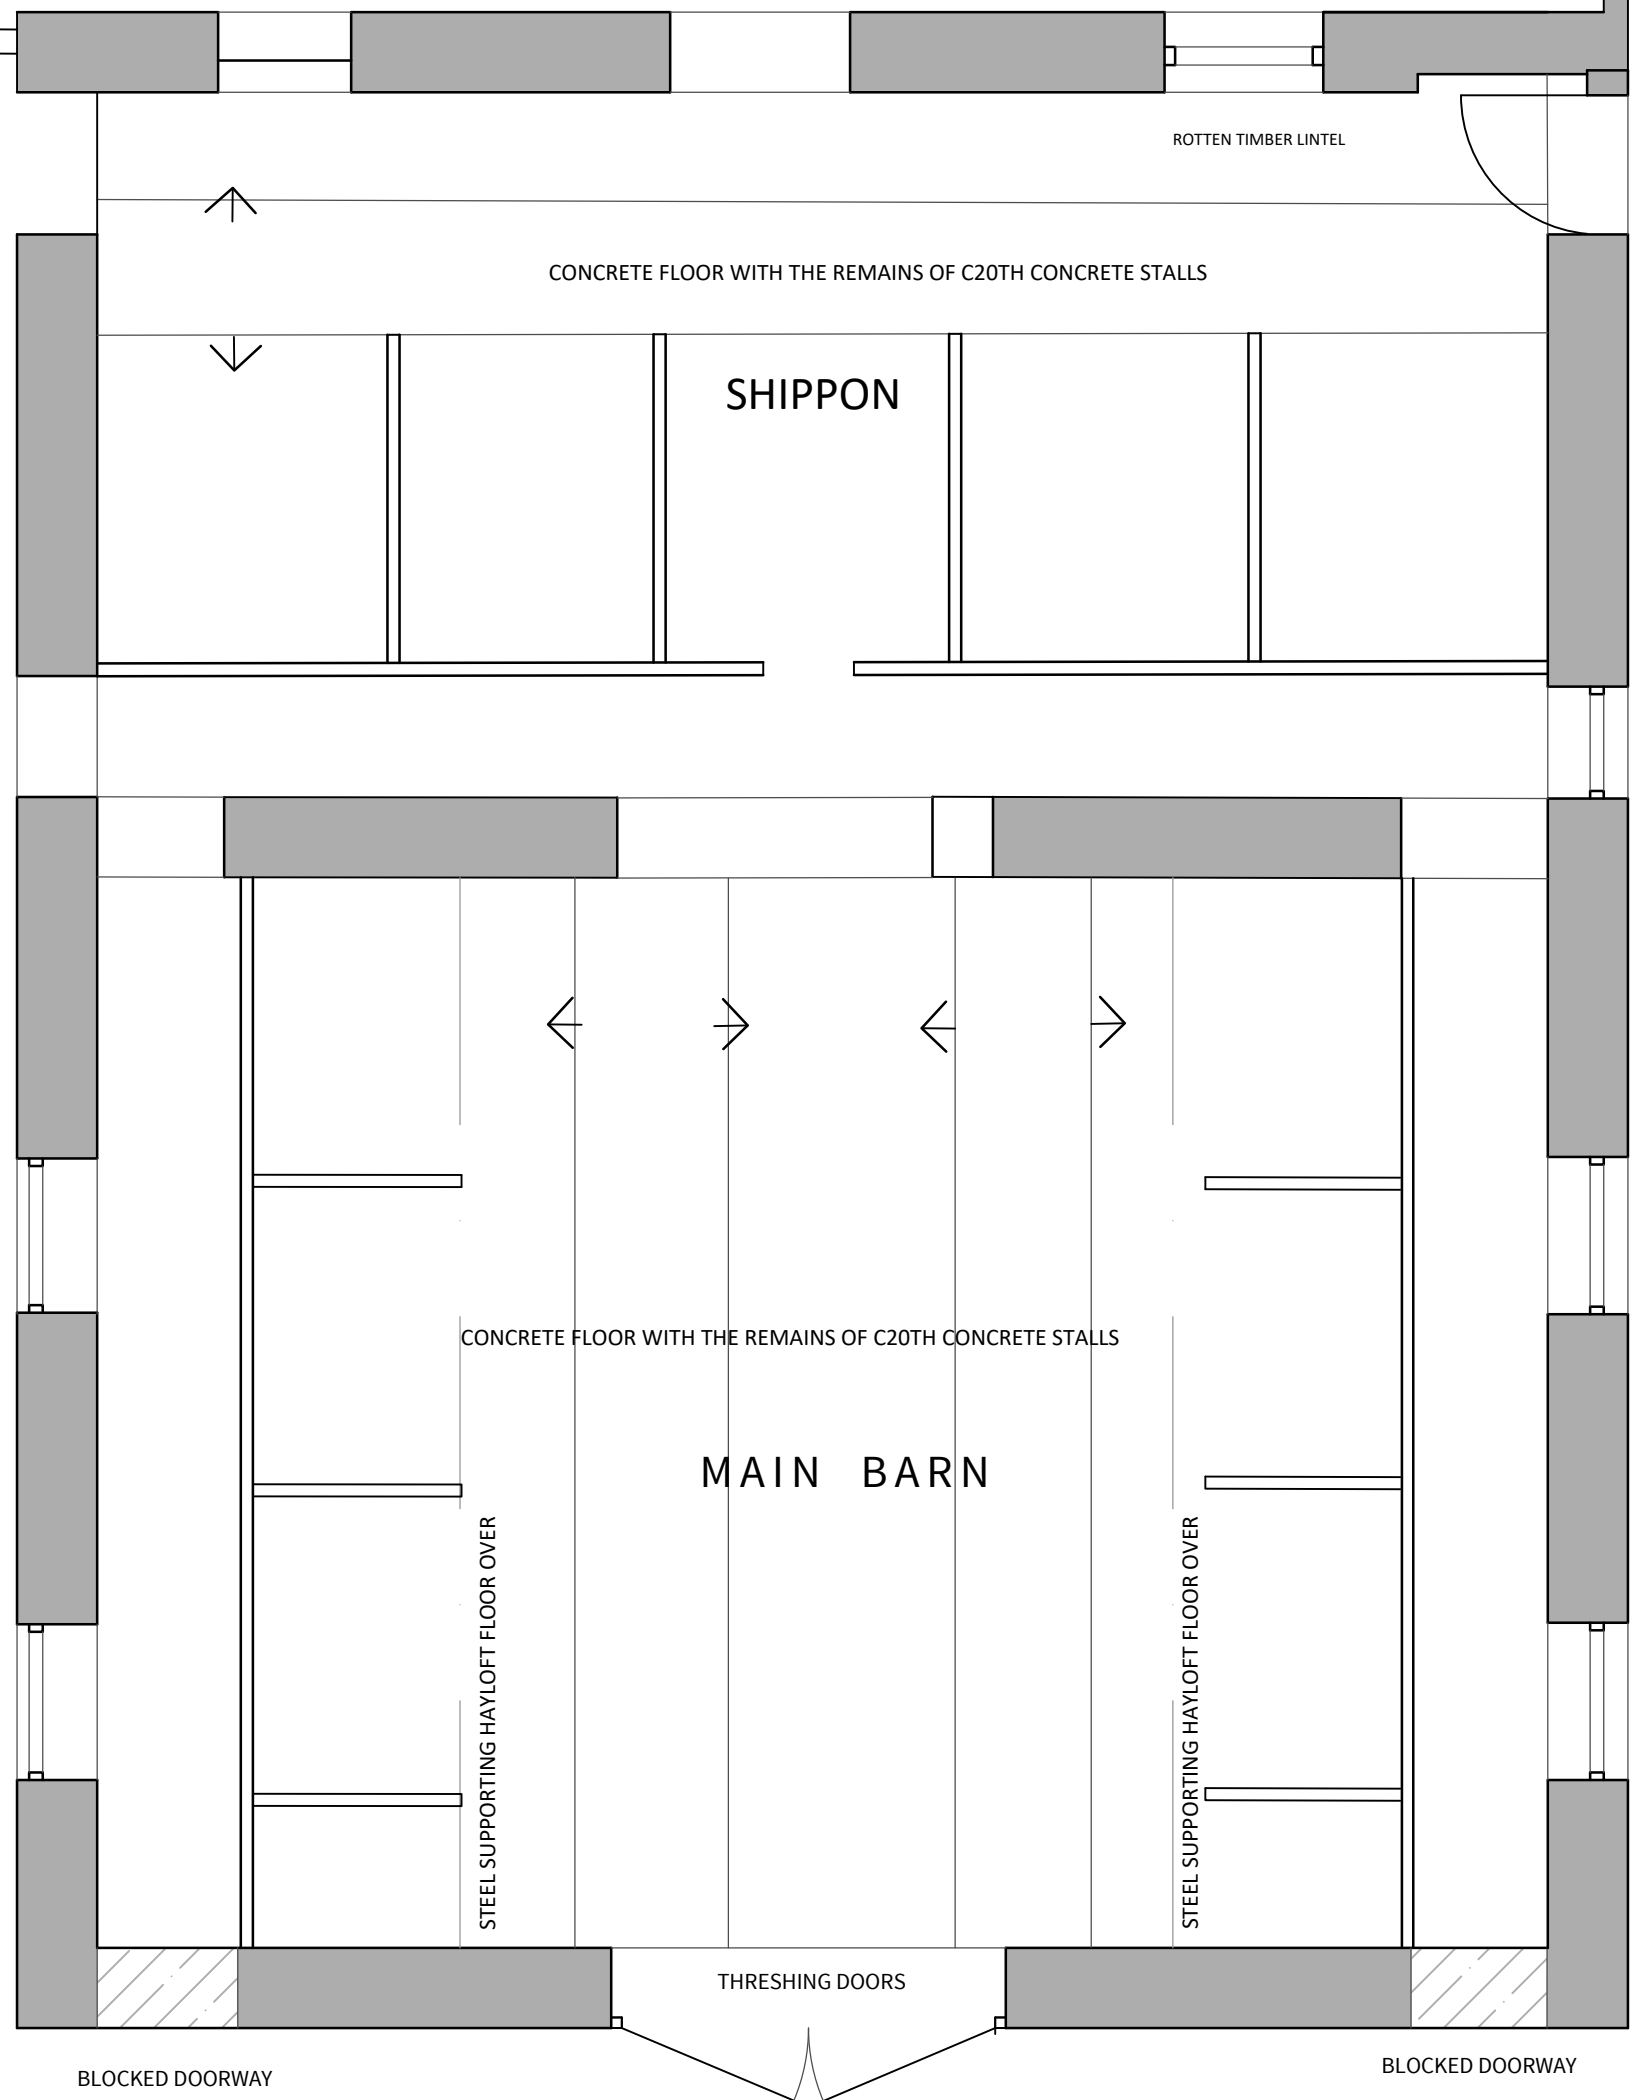

C20TH LEANTO
NOT INCLUDED
IN THE PROPOSALS

SHIPPON

MAIN BARN

THRESHING DOORS

BLOCKED DOORWAY

BLOCKED DOORWAY

ROTTEN TIMBER LINTEL

CONCRETE FLOOR WITH THE REMAINS OF C20TH CONCRETE STALLS

CONCRETE FLOOR WITH THE REMAINS OF C20TH CONCRETE STALLS

STEEL SUPPORTING HAYLOFT FLOOR OVER

STEEL SUPPORTING HAYLOFT FLOOR OVER