


Drawn: JI	Date: 08/ 25	Title: CRANE WOOD FARM BARN	Drawing No: 137CW-01-02	Revision: B
Scale: 1/50 @ A3				
ROOF STRUCTURE AS EXISTING				

James Innerdale Architect . 5 Gildersbank . Clapham . Lancaster . LA2 8EG . t: 07743100941 . e: jamesinnerdale@yahoo.co.uk

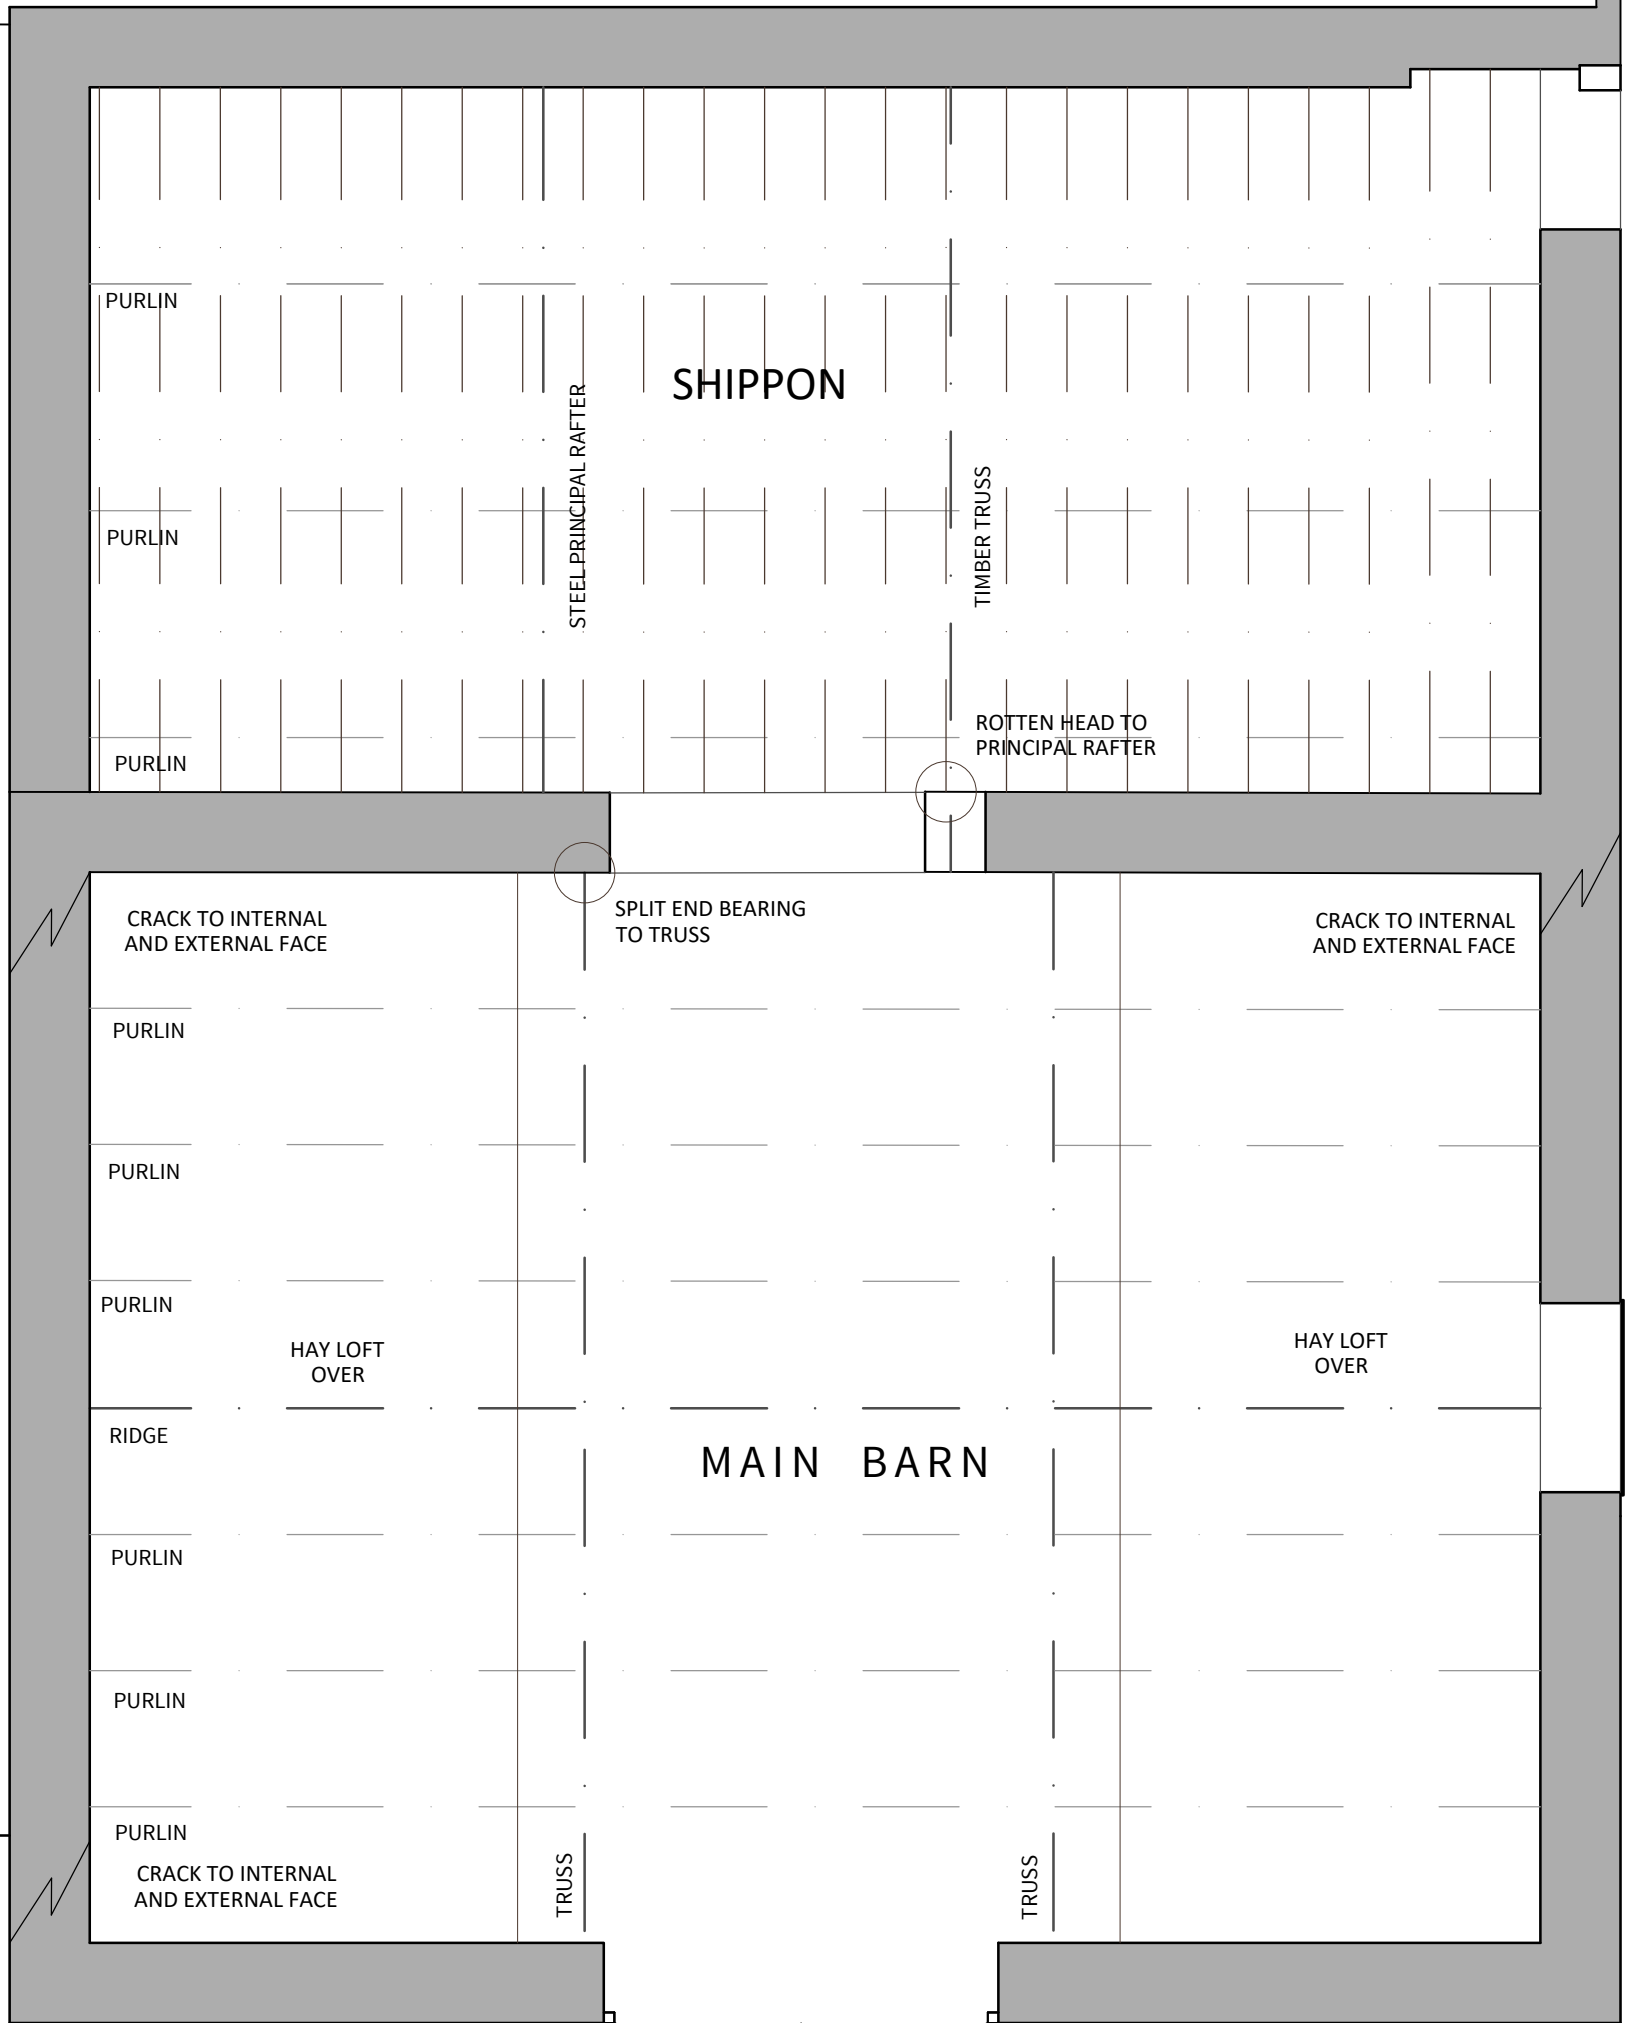


C20TH LEANTO NOT INCLUDED IN THE PROPOSALS

PITCHING WINDOW

Drawn: JI	Date: 08/ 25	Title: CRANE WOOD FARM BARN	Drawing No: 137CW-01-02	Revision: B
Scale: 1/50 @ A3				
ROOF STRUCTURE AS EXISTING				

James Innerdale Architect . 5 Gildersbank . Clapham . Lancaster . LA2 8EG . t: 07743100941 . e: jamesinnerdale@yahoo.co.uk

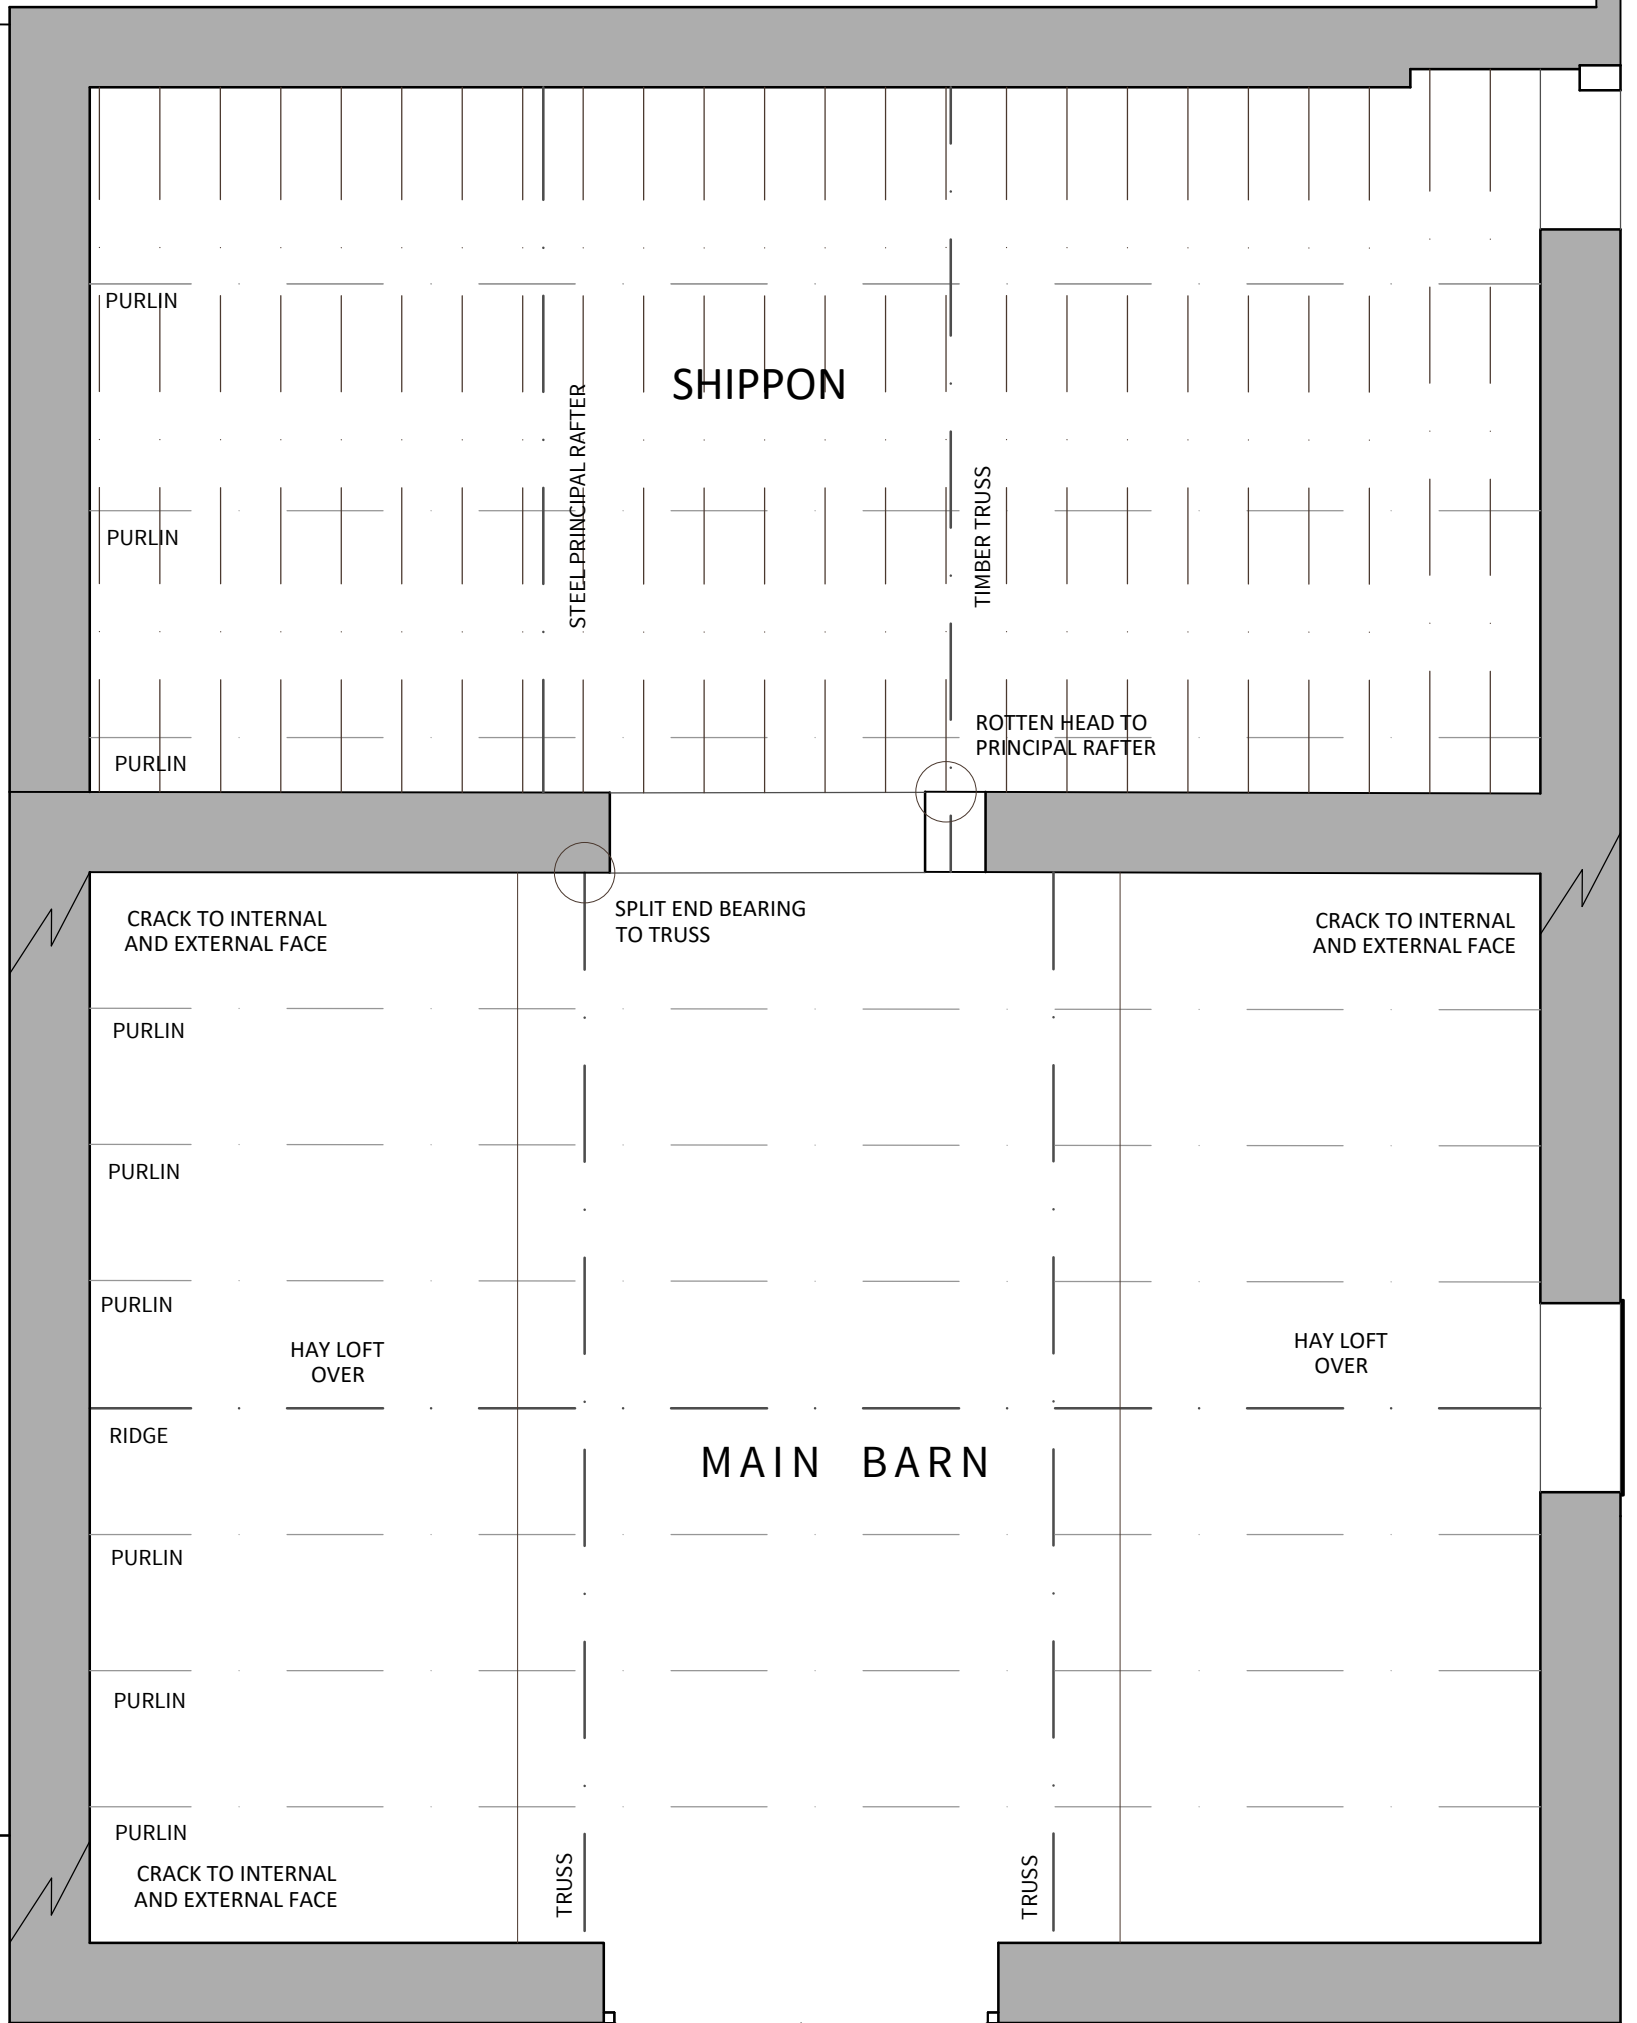

C20TH LEANTO NOT INCLUDED IN THE PROPOSALS

PURLIN

PURLIN

PURLIN

PURLIN

PURLIN

PURLIN

RIDGE

PURLIN

PURLIN

PURLIN

CRACK TO INTERNAL AND EXTERNAL FACE

STEEL PRINCIPAL RAFTER

SHIPPON

TIMBER TRUSS

ROTTEN HEAD TO PRINCIPAL RAFTER

CRACK TO INTERNAL AND EXTERNAL FACE

SPLIT END BEARING TO TRUSS

CRACK TO INTERNAL AND EXTERNAL FACE

HAY LOFT OVER

HAY LOFT OVER

MAIN BARN

TRUSS

TRUSS

PITCHING WINDOW