


Drawing 4.0 - Site/Block Plan

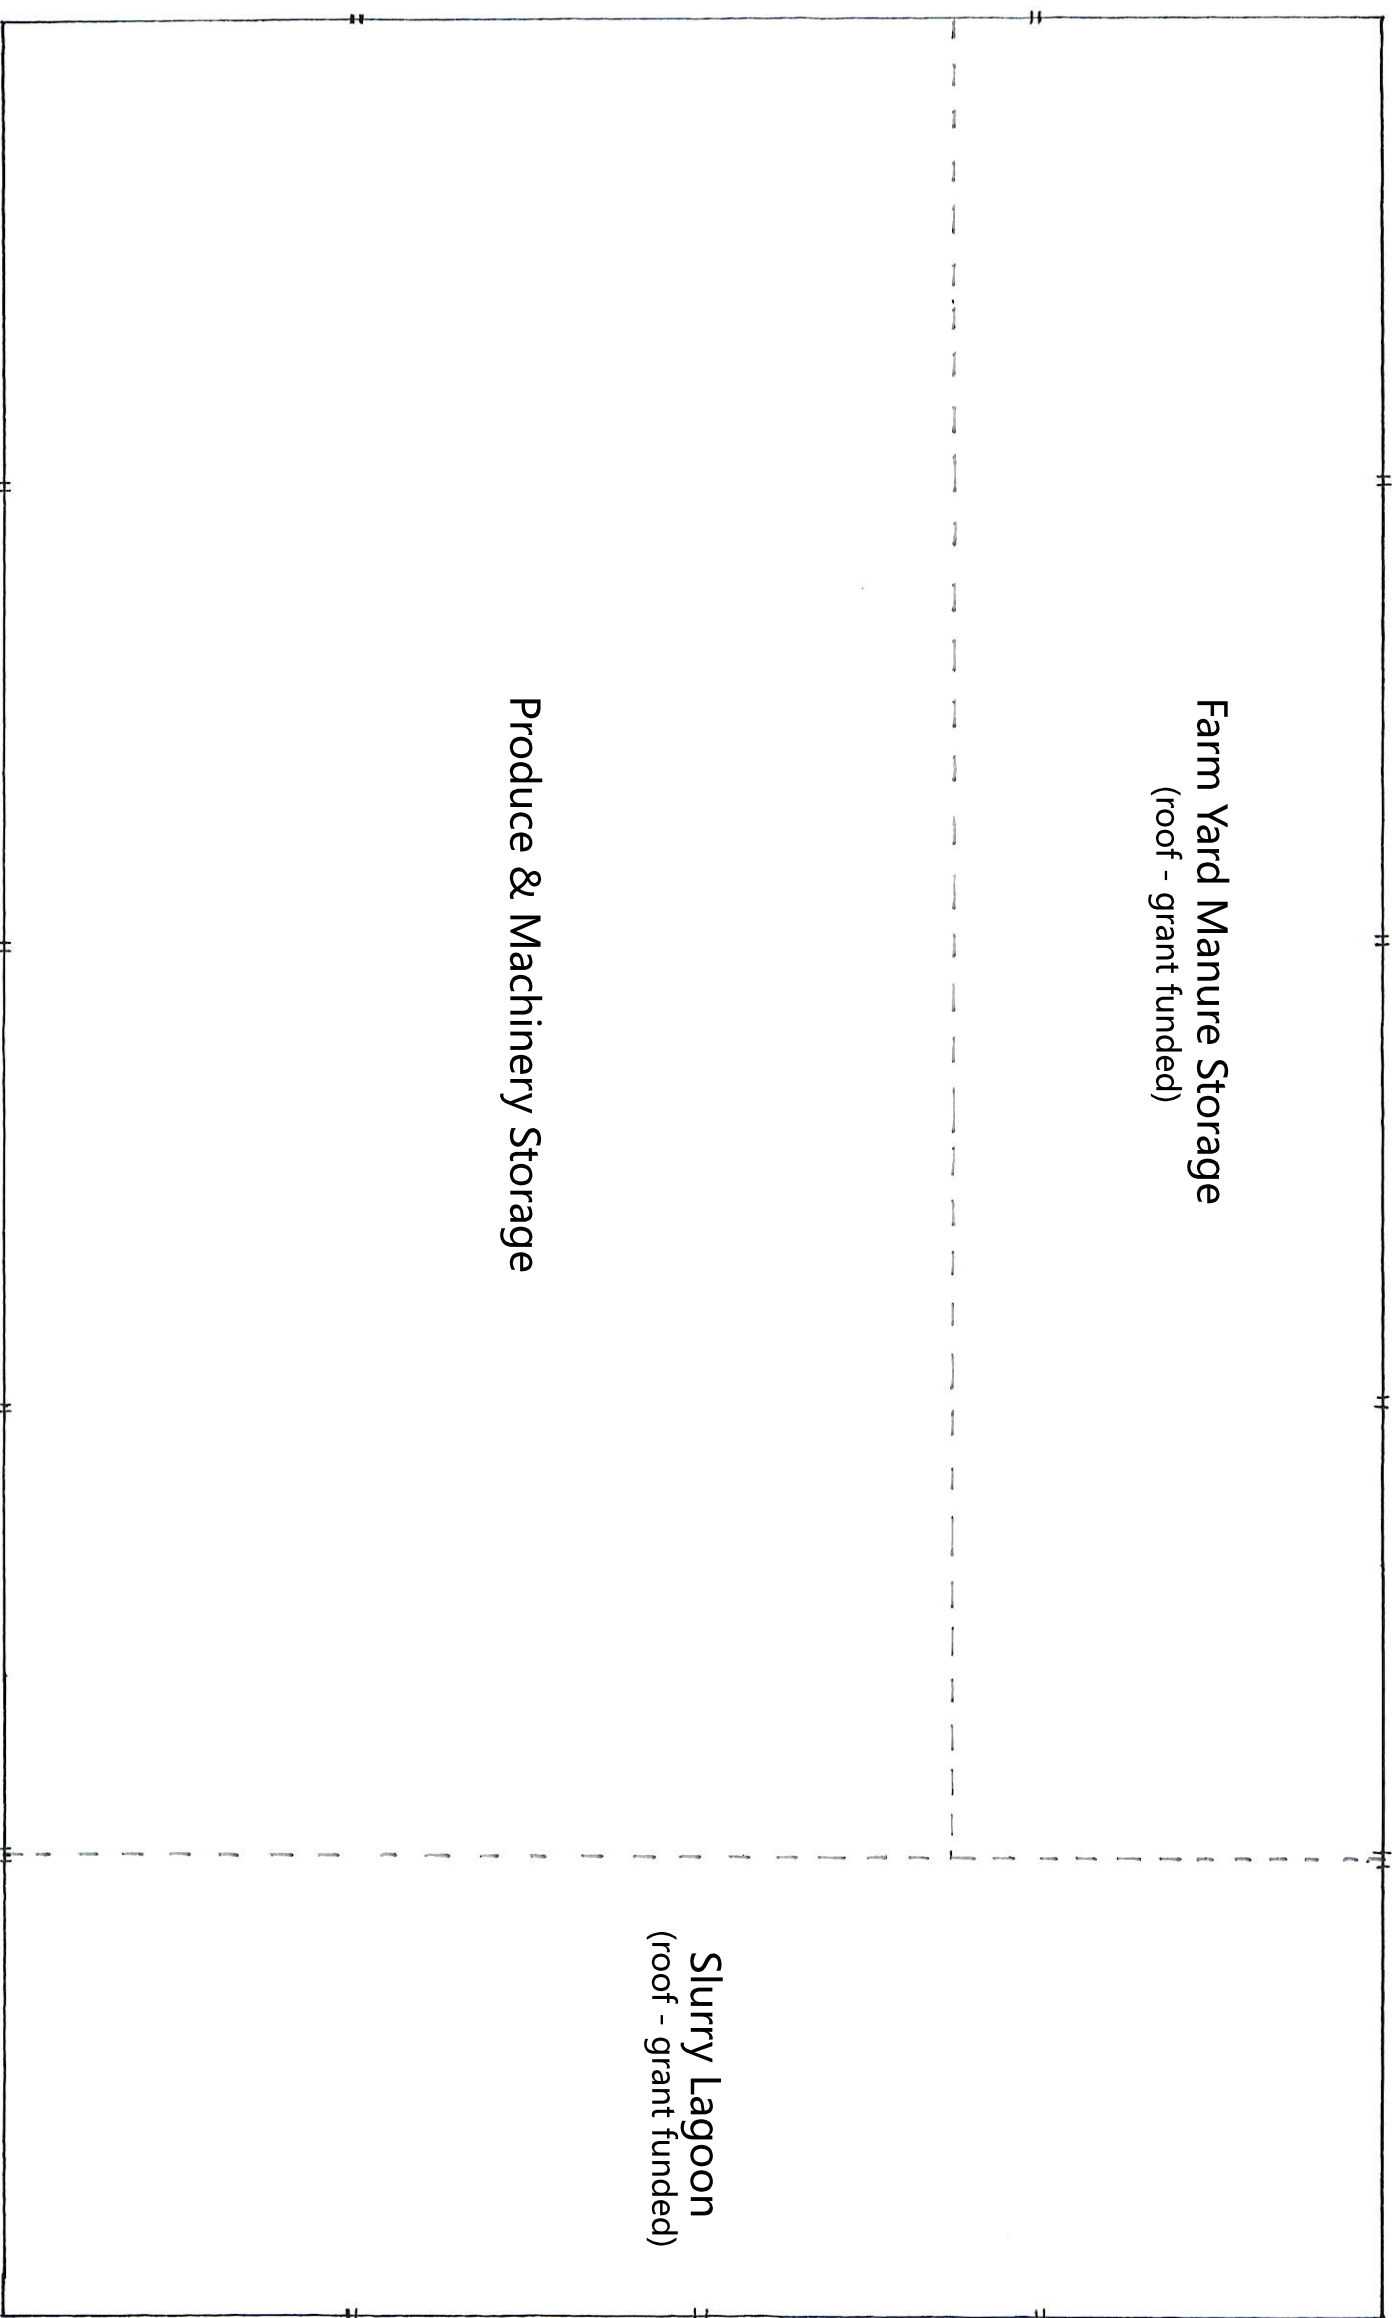

Scale: 1:100 @ A3

