


# LOCATION PLAN

REAR EXTENSION - 38 HIGHER ROAD - LONGRIDGE - PRESTON - PR3 3SX

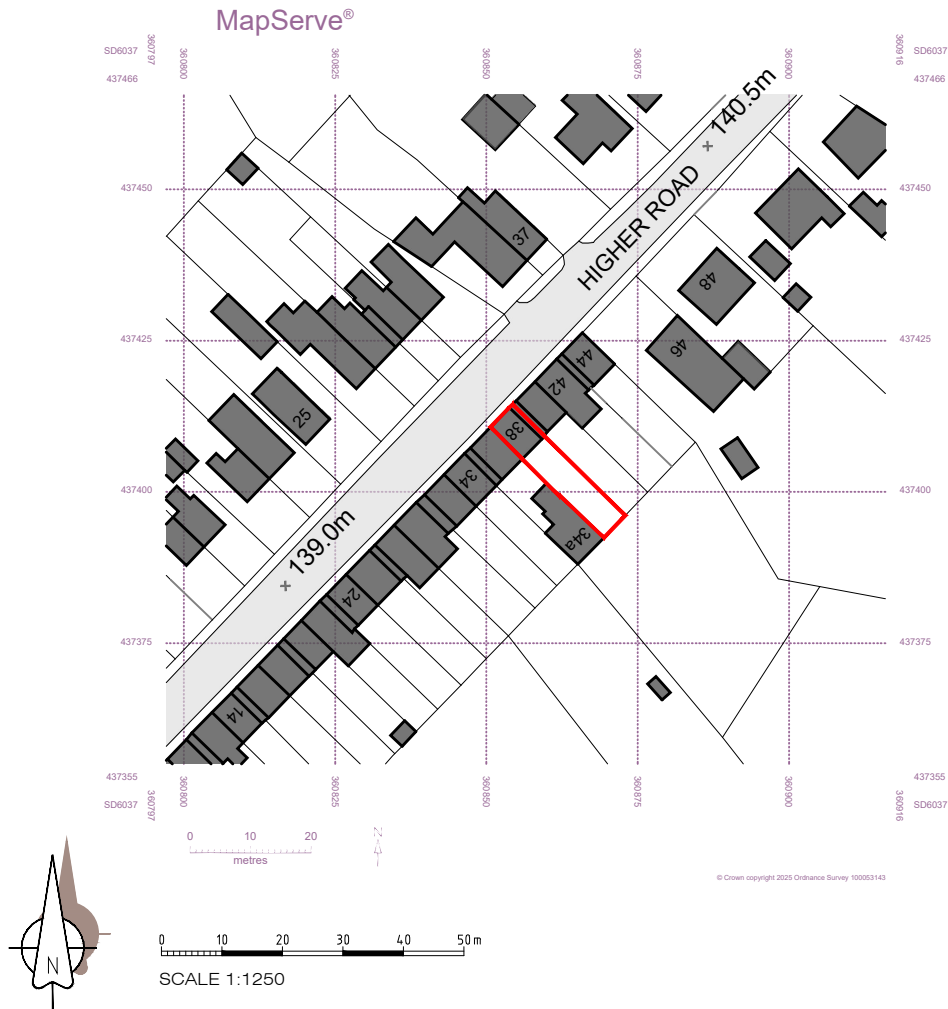

MR Harry Roberts &  
MS Paula Marwood  
38 HIGHER ROAD  
LONGRIDGE  
PRESTON  
LANCASHIRE  
PR3 3SX

**JM-0345**

**LOCATION PLAN**  
**(Ordnance Survey Extract)**

**001**

Date: 12.08.25  
Drawn by: J Monks  
Scale: 1:1250 (A4)

**MONKS - ARCHITECTURAL - DESIGN**  
25 BIRCHFIELD DRIVE - LONGRIDGE - PRESTON - PR3 3HP