


All levels and dimensions to be checked on site prior to construction / fabrication, report discrepancies immediately. Scale for Planning purposes only. This drawing is copyright protected.

REVISION

A 05.09.25 Site Boundary Amended SF

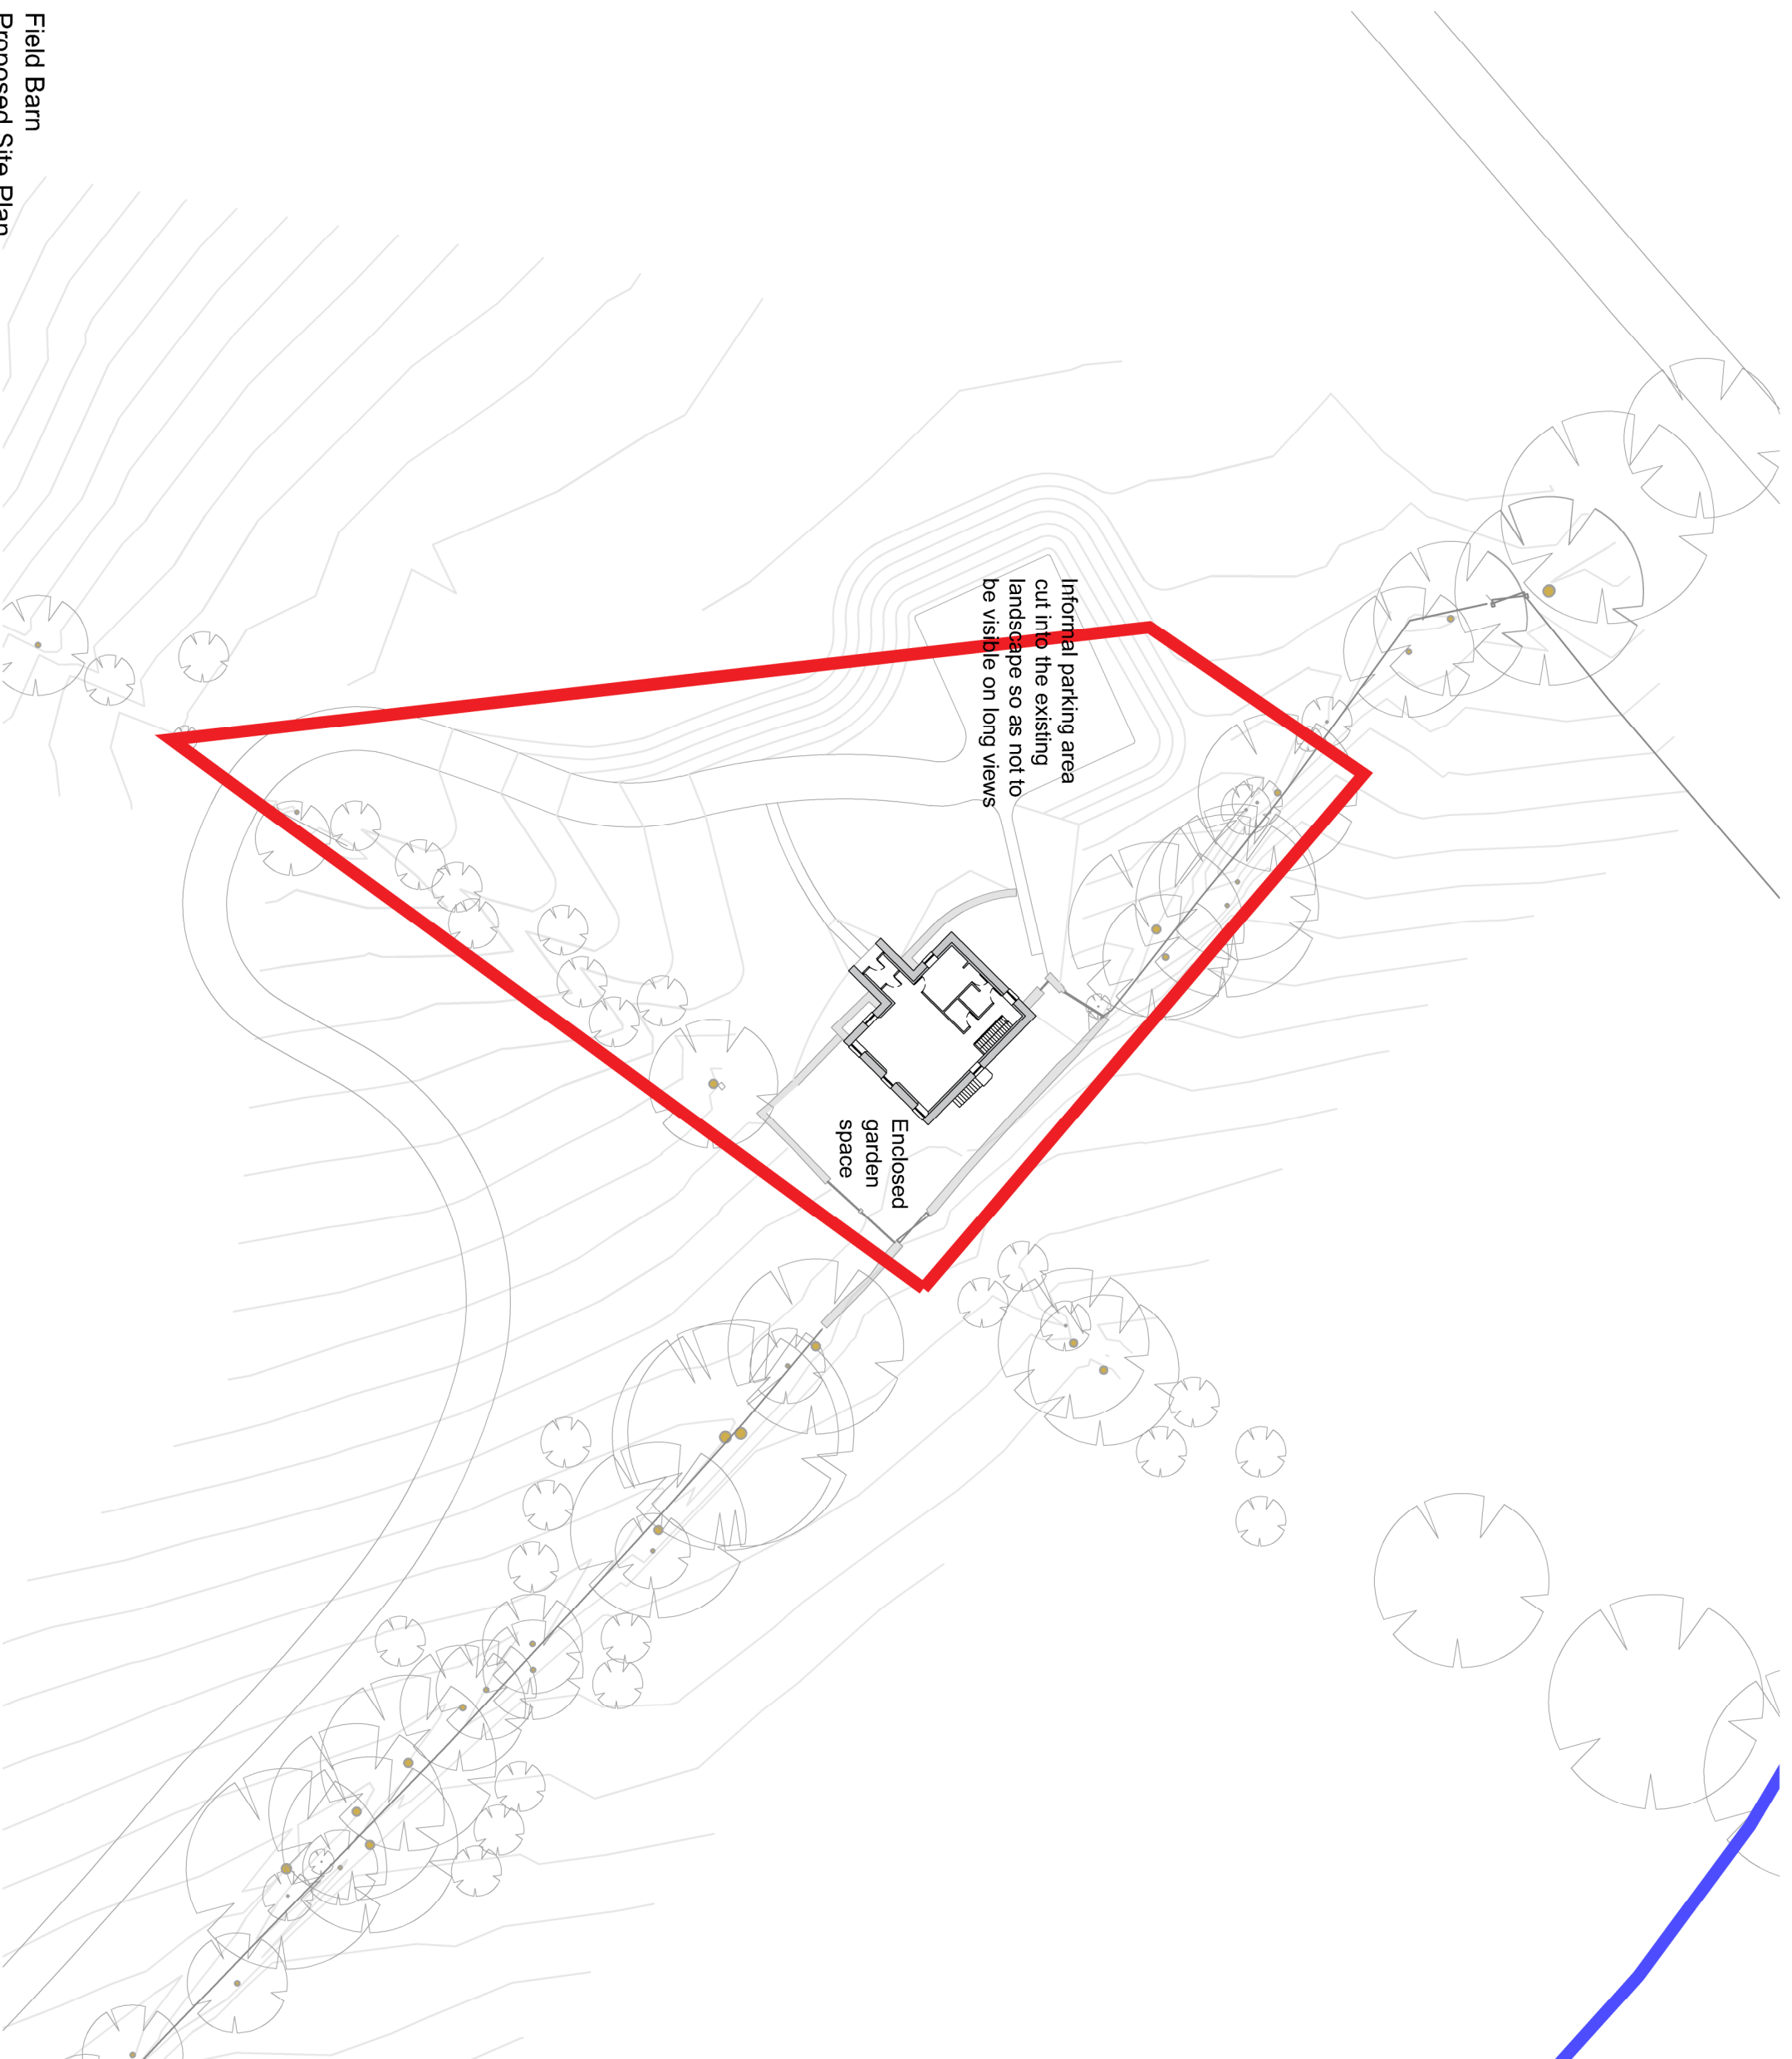


Informal parking area cut into the existing landscape so as not to be visible on long views

Enclosed garden space

PLANNING

Key  
Site Boundary

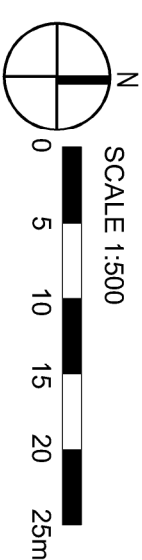

DATE • 18.12.24 DRAWN • RL  
SCALE • 1:500 CHECKED • LM

PROJECT  
Alder House Farm  
Field Barn

DRAWING  
Proposed Site Plan



12 CARPENTER STREET • PERTH • PH1 5LZ  
01738 230360  
WWW.TRAILARCHITECTS.CO.UK