



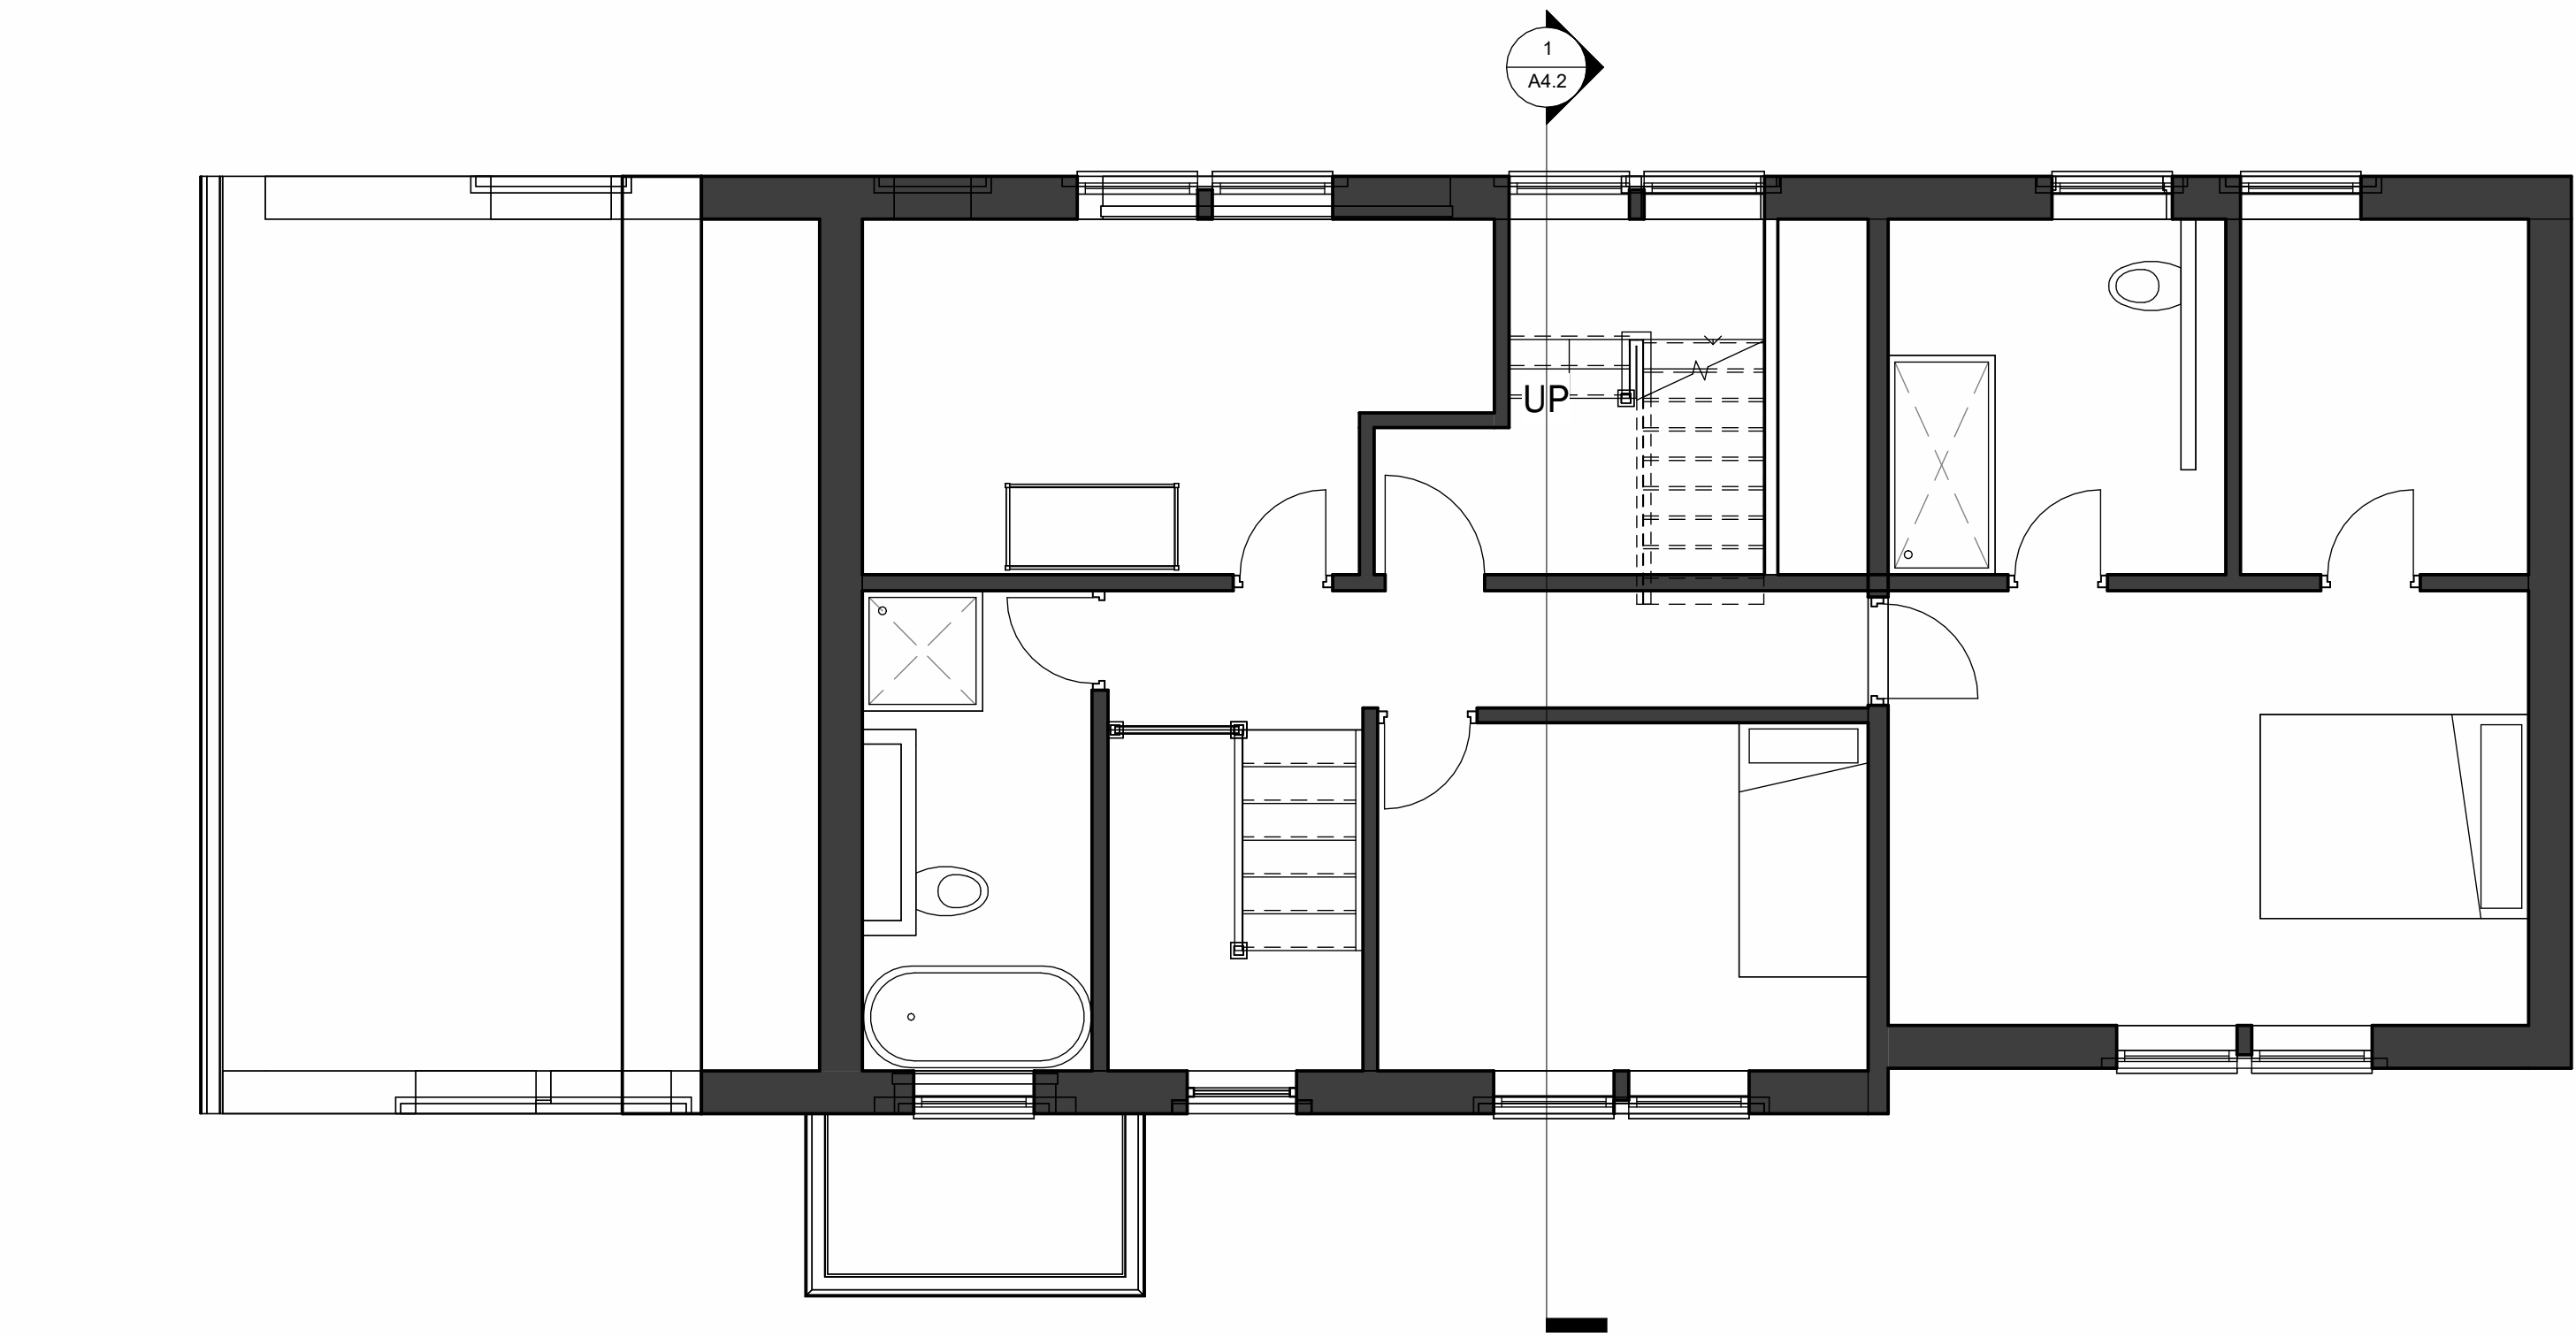

1 PROPOSED FIRST FLOOR
1 : 50

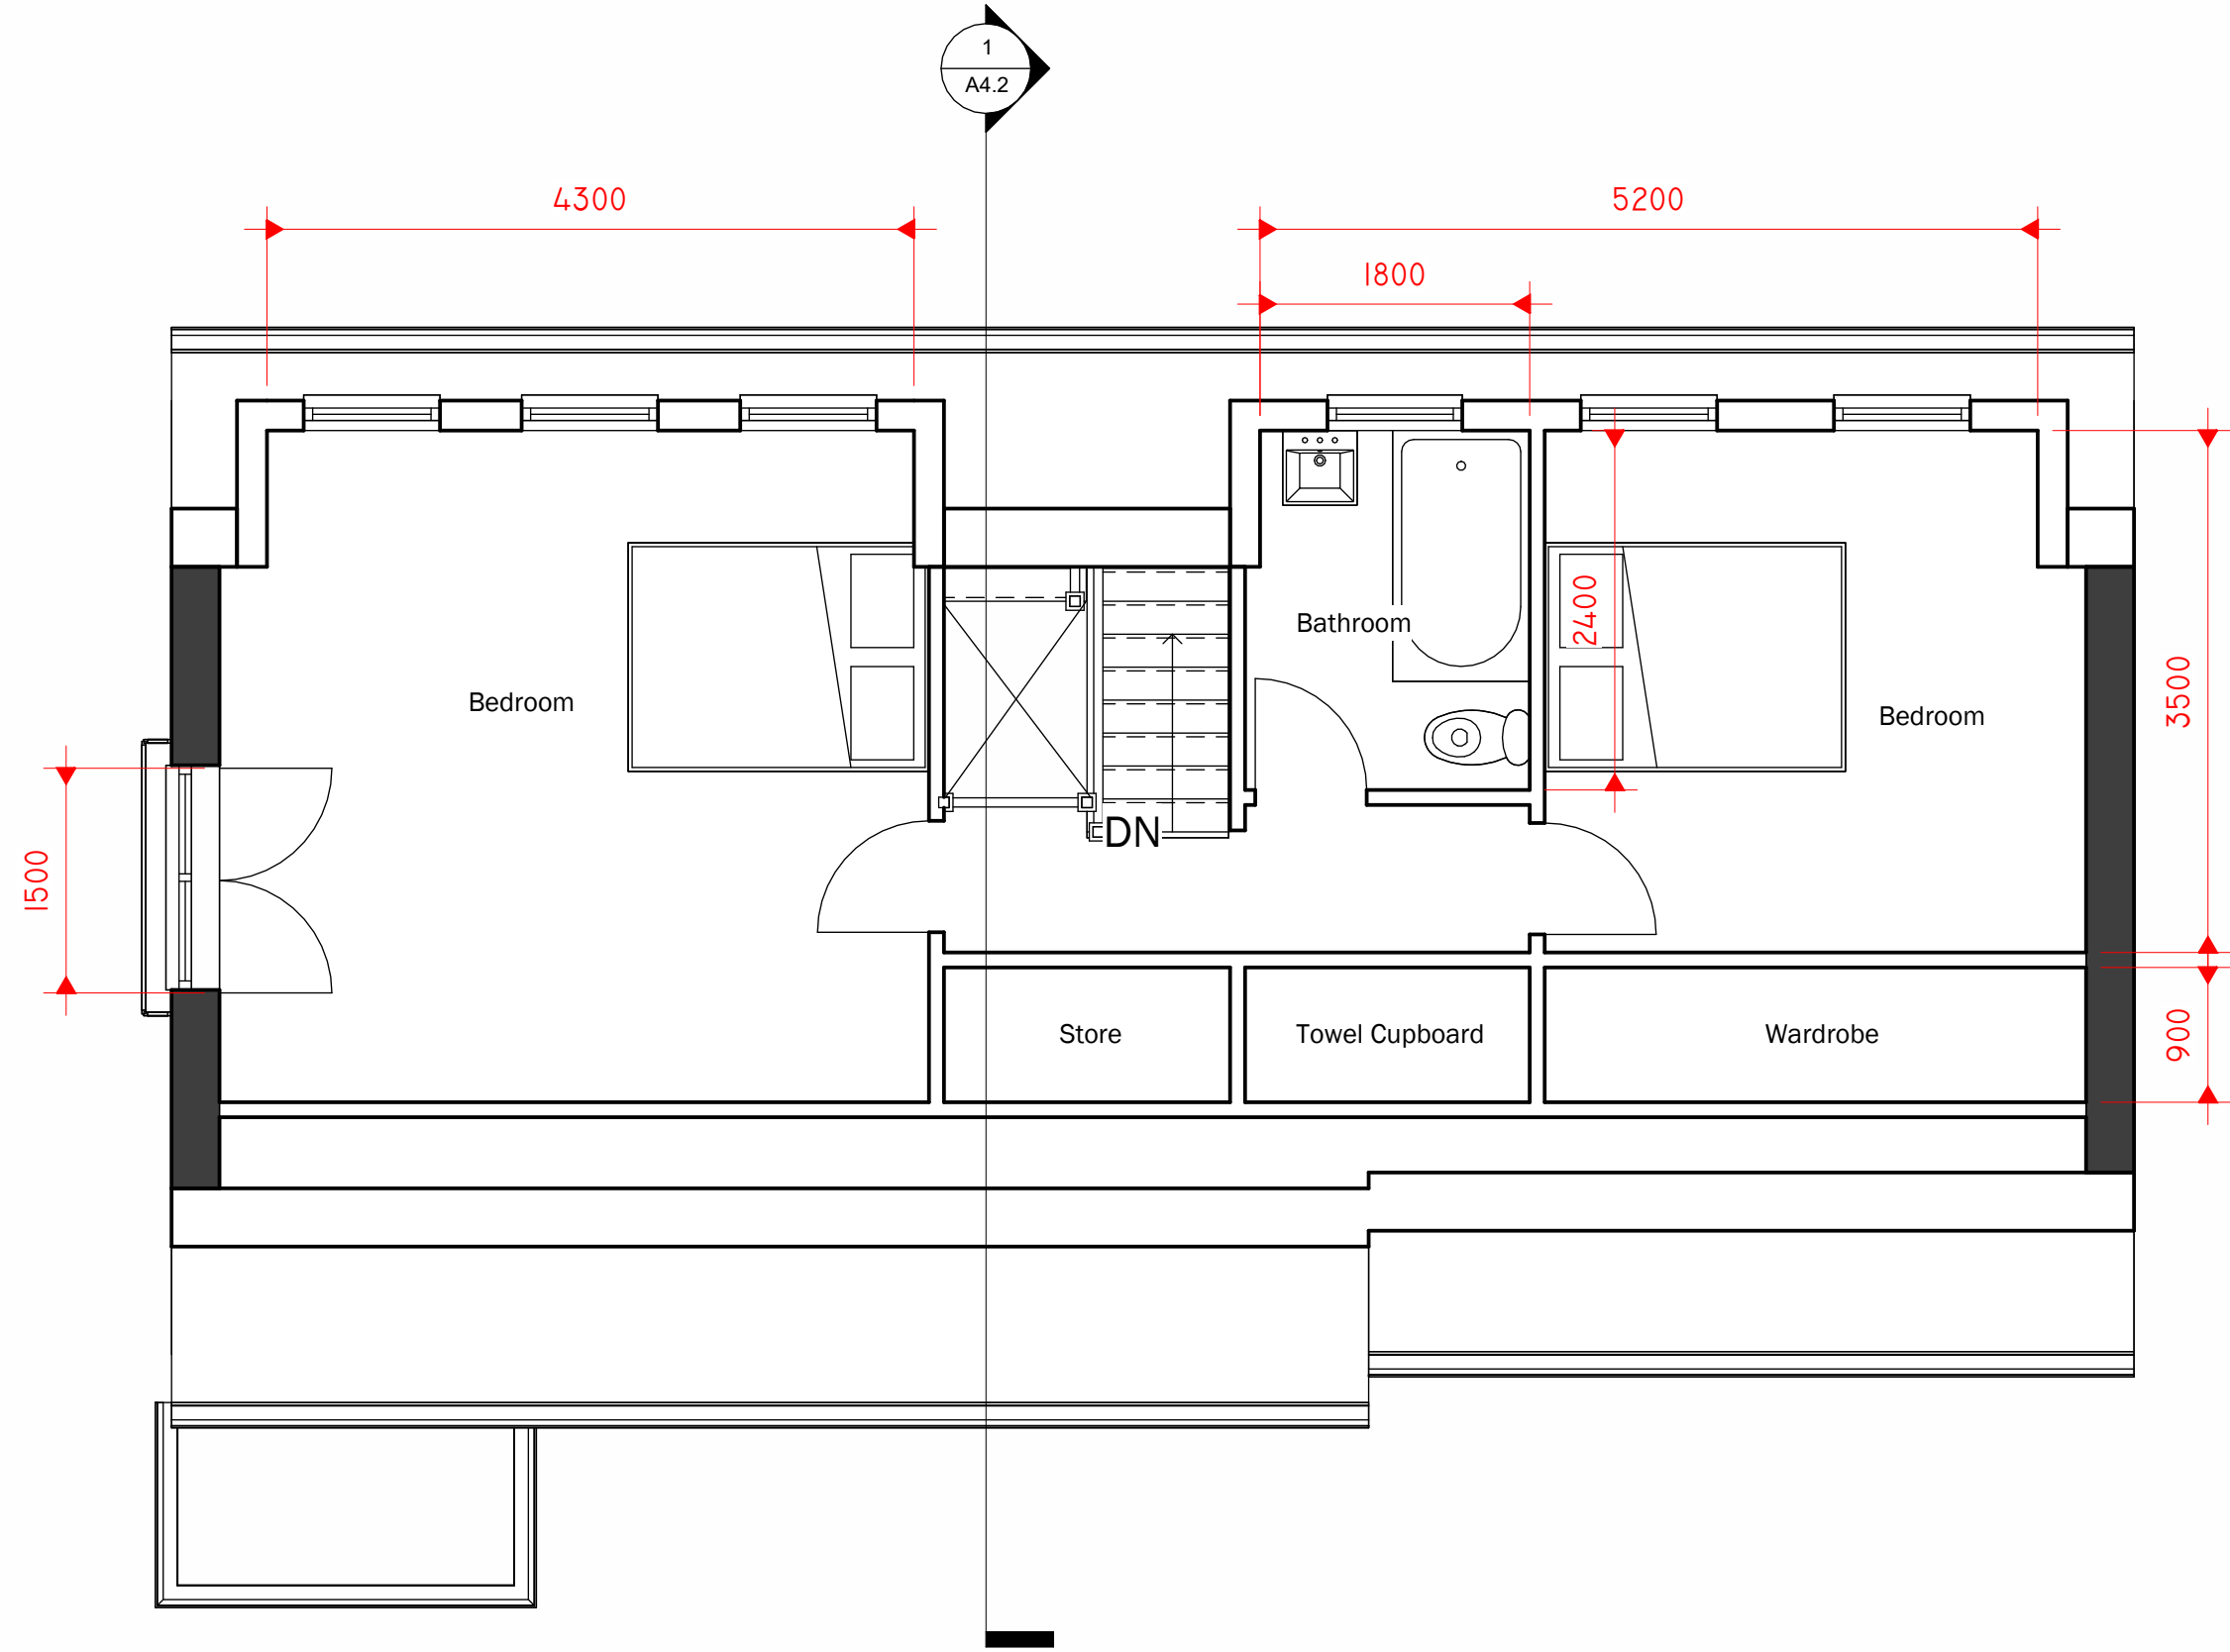

2 PROPOSED EAVES
1 : 50



4 PROPOSED NORTH
1 : 100



5 PROPOSED SOUTH
1 : 100



6 PROPOSED WEST
1 : 100



3 PROPOSED EAST
1 : 100

Peter Hitchen
Architects

Marathon House
The Sidings Business Park
Whalley, BB7 9SE

01254 823 885

www.peterhitchenarchitects.co.uk

NOTES:

For the planning application only

No.	Description	Date

CLIENT: Mr & Mrs Smith
Holly House, 8 Station rd,
Rimington, Lancashire,
BB74DR

PROJECT: Additonal storey & alterations

SHEET: PROPOSED PLANS AND
ELEVATIONS

Project number PHA/979

Date 08/08/2025

Drawn by JS

Checked by PH

A2.2

Scale As indicated

Sheet size A1