


Notes

All Dimensions to be checked on site. Walls shown on plans are not to be assumed to be solid & should be checked for thickness, construction, load bearing capacity & stability.

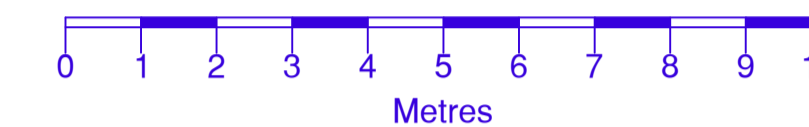


ABBREVIATIONS

- AB Air Brick
- BT BT Cover
- ch Ceiling Height
- CL Cover Level
- EH Eaves Height
- FFL Finished Floor Level
- GU Gully
- IC Inspection Cover
- LP Lamp Post
- MH Man Hole
- RH Ridge/Roof Height
- RWP Rain Water Pipe
- SVP Soil Vent Pipe
- TF Top of Fence
- TH Top of Hedge
- TW Top of Wall
- WV Water Valve

NOTE

All levels and coordinates relate to OSGB36(15) using GNSS data.
Levels defining edge of carriageway are observed at channel (bottom of kerb).

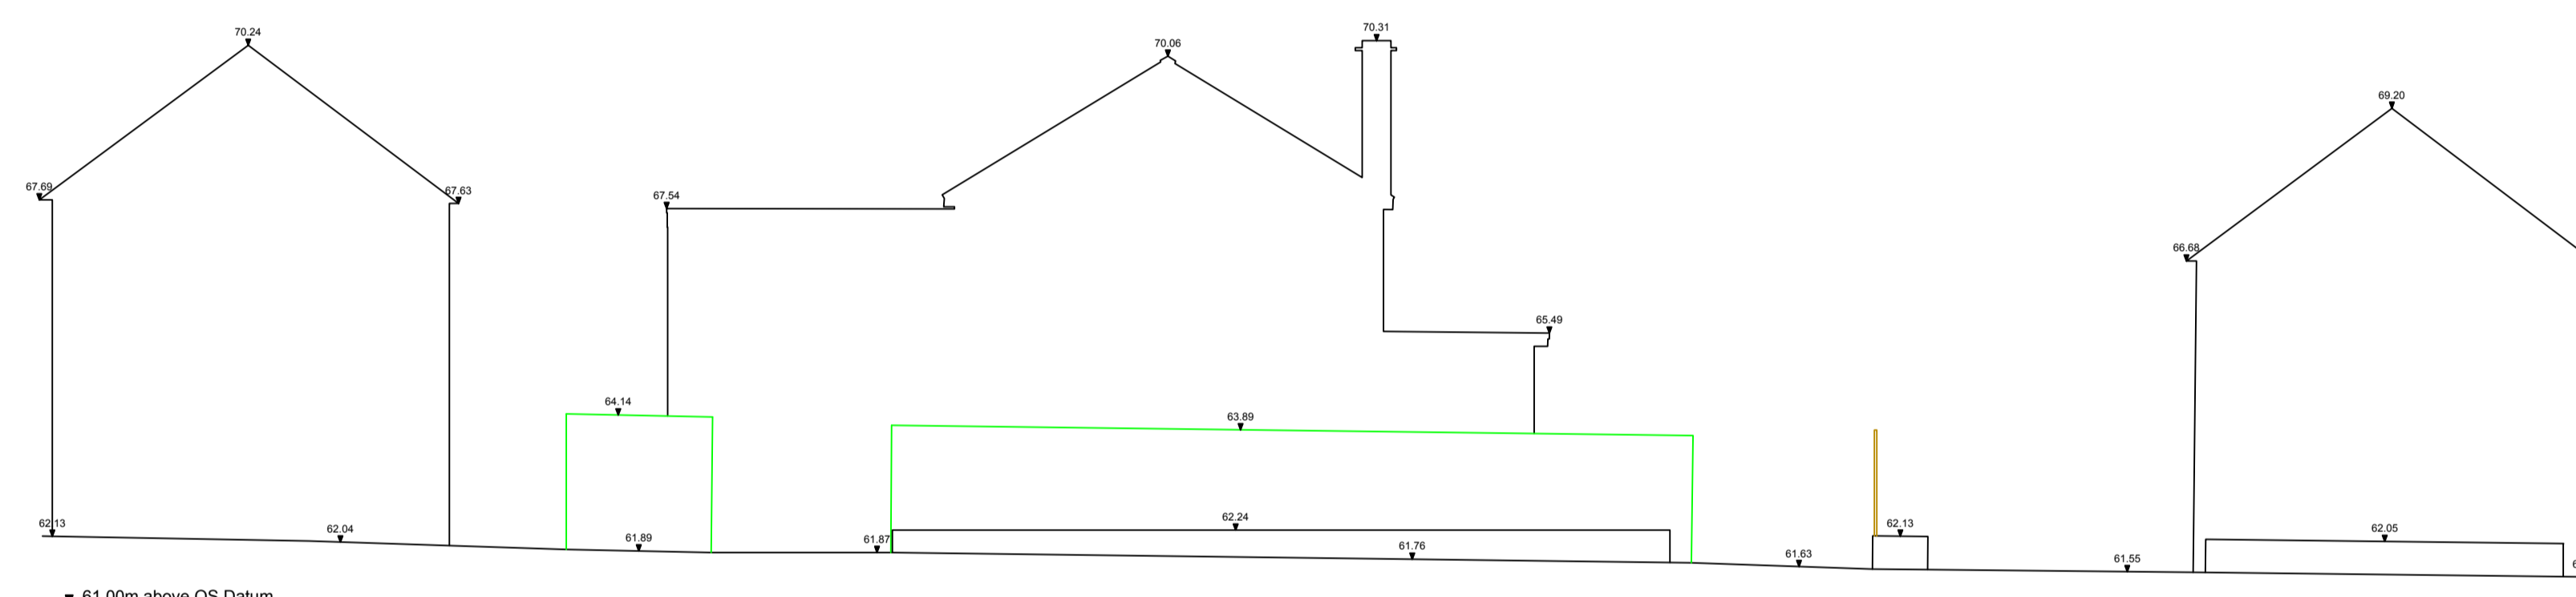

Street Scene

Rev.0 Description. Issued



2 Berkshire Close | Wilpshire | Blackburn | Lancashire | BB1 9NG
tel 01254 614055 fax 01254 209754 e-mail sales@tricadsolutions.co.uk

Site Address

14 Lancaster Drive,
Clitheroe,
BB7 2PD

Project Description

Site Survey

Drawing Title

Existing
Street Scene

| | | |
|----------|------------|----------|
| Scale | Date | Drawn By |
| 1:100@A1 | 25/02/2025 | SN |

Drawing Number

TRI-4700-01