



1 EXISTING GROUND FLOOR  
1 : 50



2 EXISTING FIRST FLOOR  
1 : 50

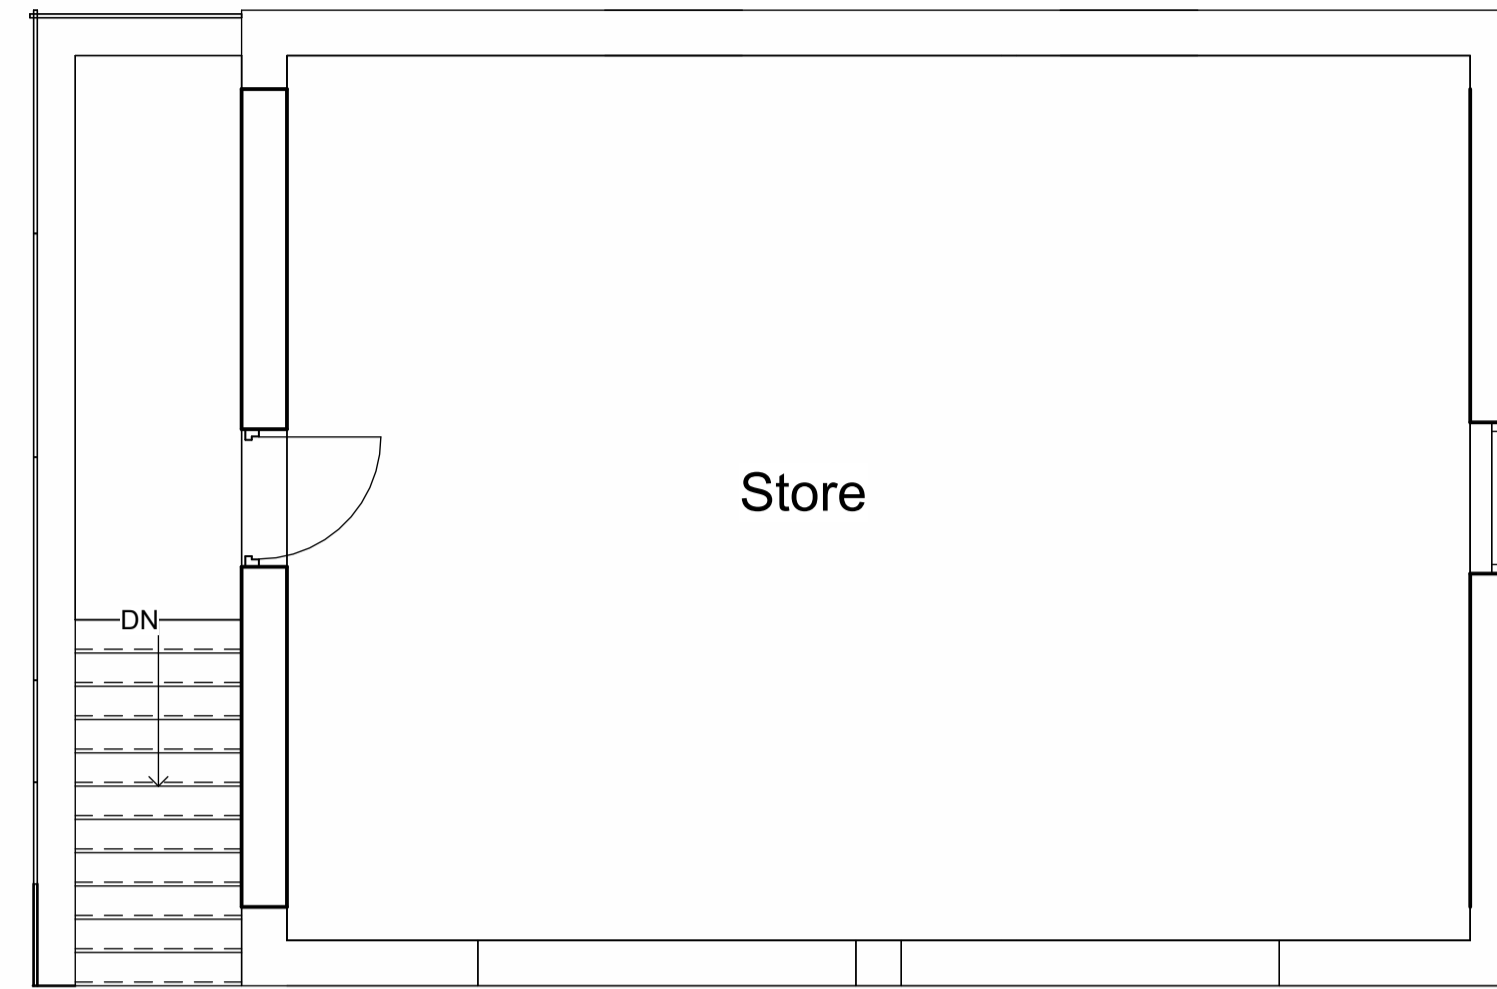

7 3D View 2

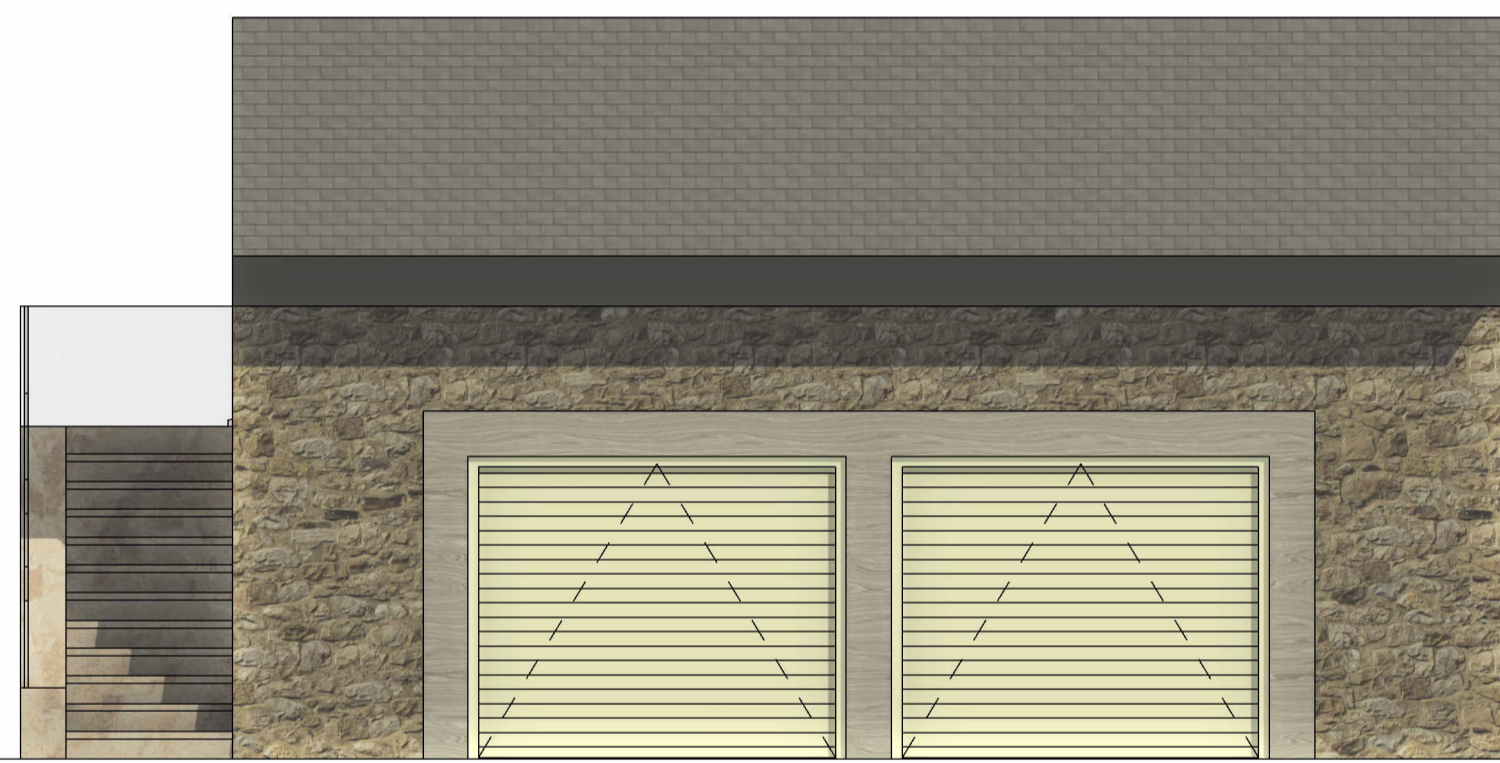

5 SOUTH  
1 : 50



4 NORTH  
1 : 50



8 3D View 1



3 EAST  
1 : 50



6 WEST  
1 : 50



9 3D View 3

Peter Hitchen  
Architects

Marathon House  
The Sidings Business Park  
Whalley, BB7 9SE

01254 823 885

www.peterhitchenarchitects.co.uk

NOTES:

No.	Description	Date

CLIENT:

Craig Robinson  
Field barn  
Old Langho Road  
Langho  
BB6 8AW

PROJECT:

Change of use of existing  
domestic out building/garage to  
holiday let

SHEET:

Plans and elevations prior to  
conversion

Project number

PHA/1056

Date

27/08/2025

Drawn by

OSJ

Checked by

PH

**A1.5**

Scale

1 : 50

Sheet size

A1