


Location Plan

Site Address: Field Barn, Old Langho Road, Langho, BB6 8AW

Date Produced: 27-Aug-2025

Scale: 1:1250 @A3

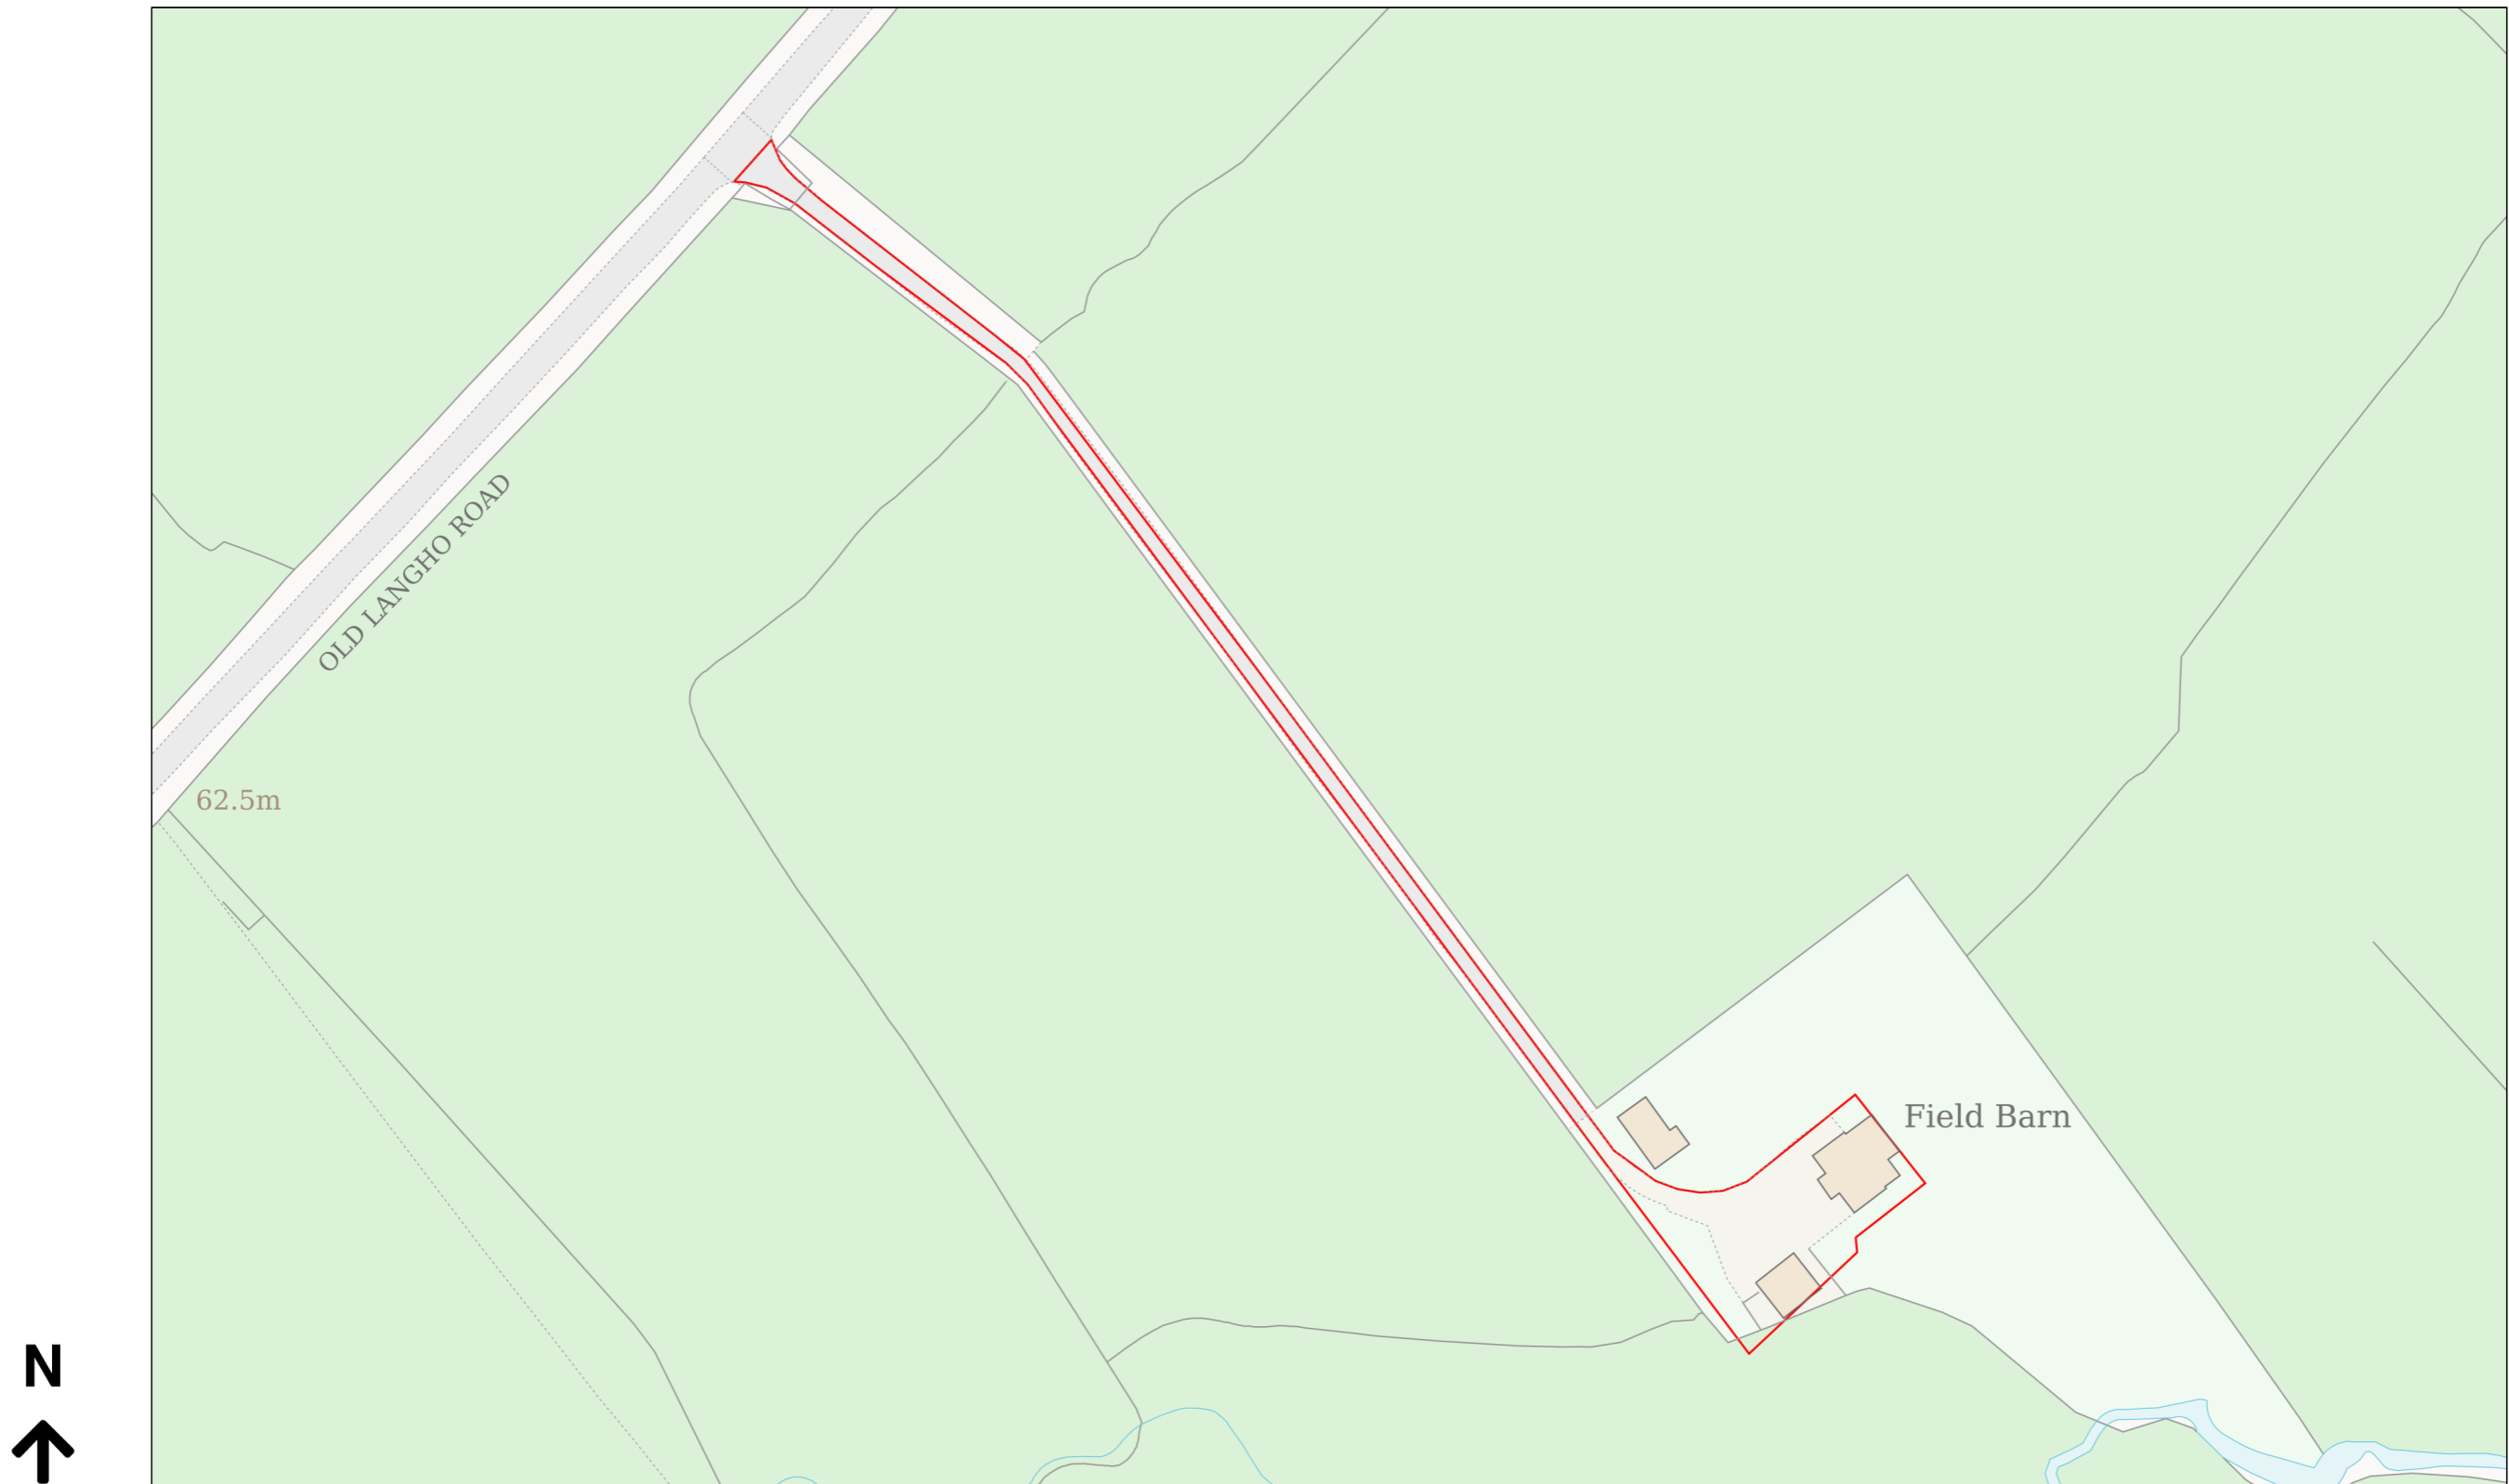

Planning Portal Reference: **PP-14280425v1**

