



1 PROPOSED GROUND FLOOR
1 : 50



2 PROPOSED FIRST FLOOR
1 : 50

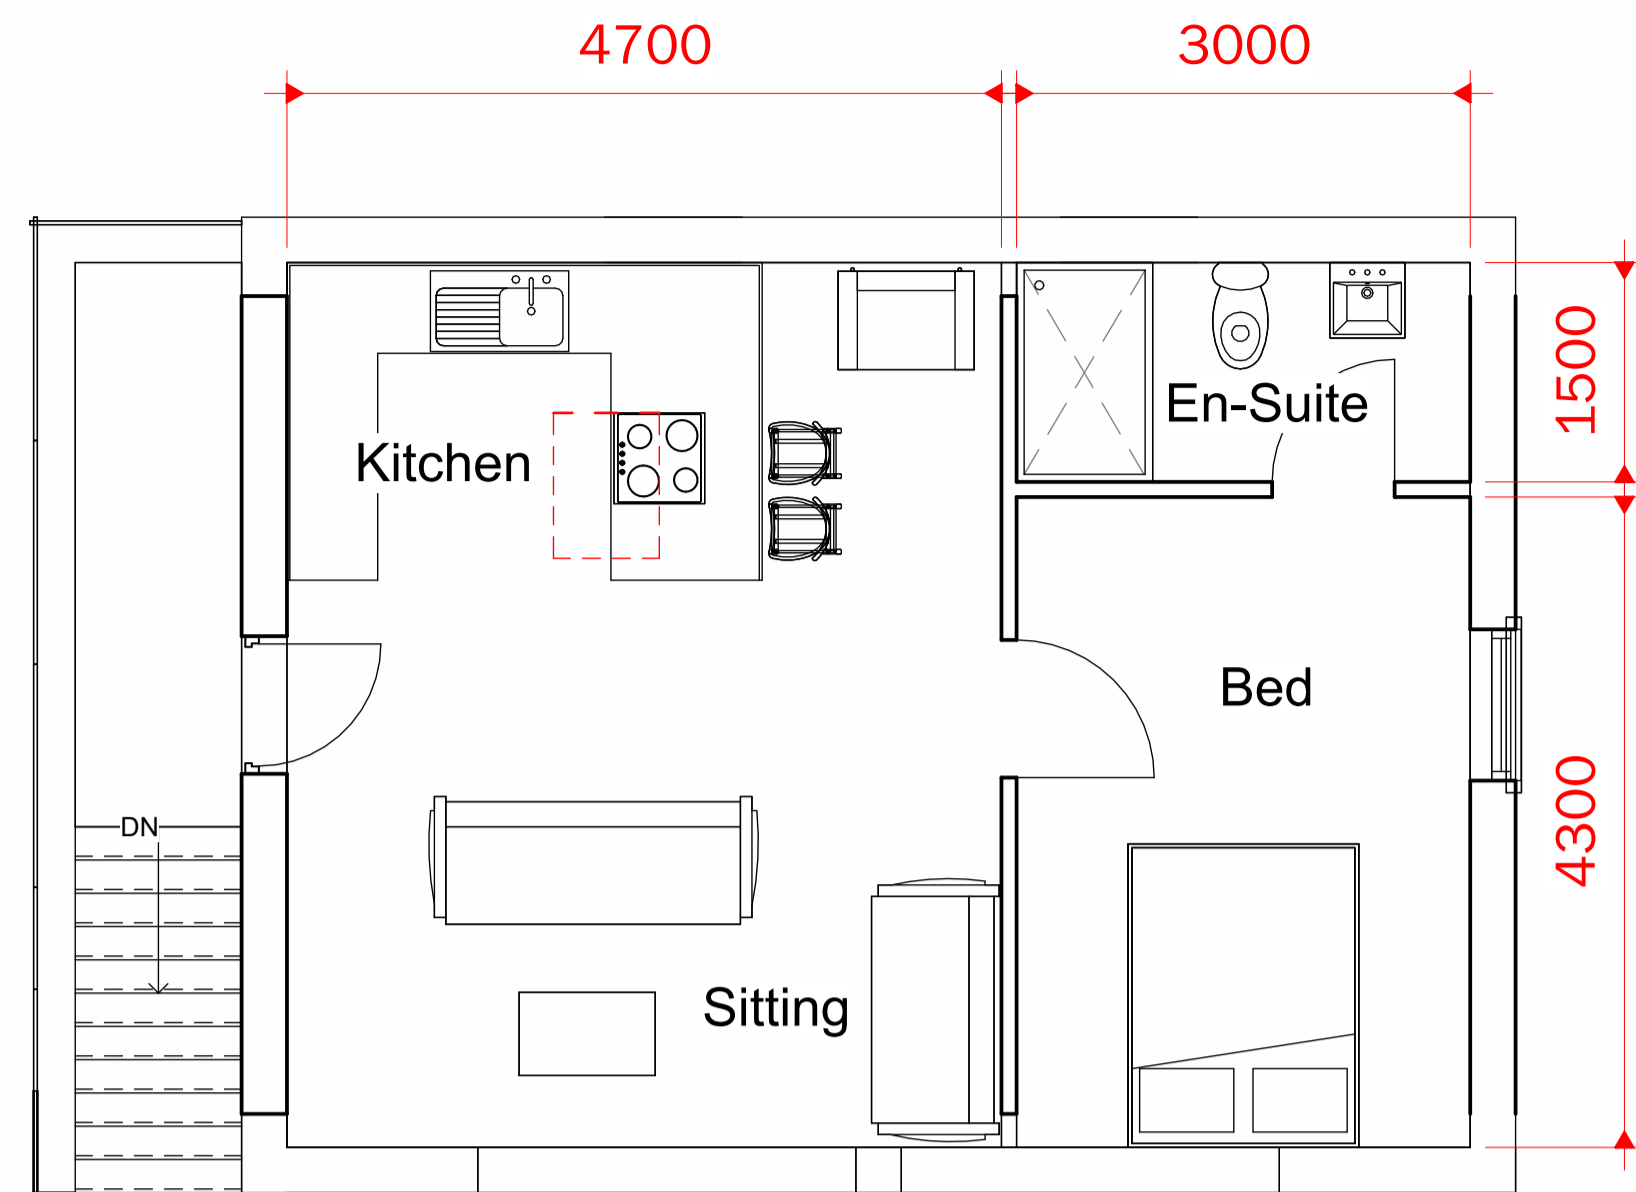

7 3D View 2

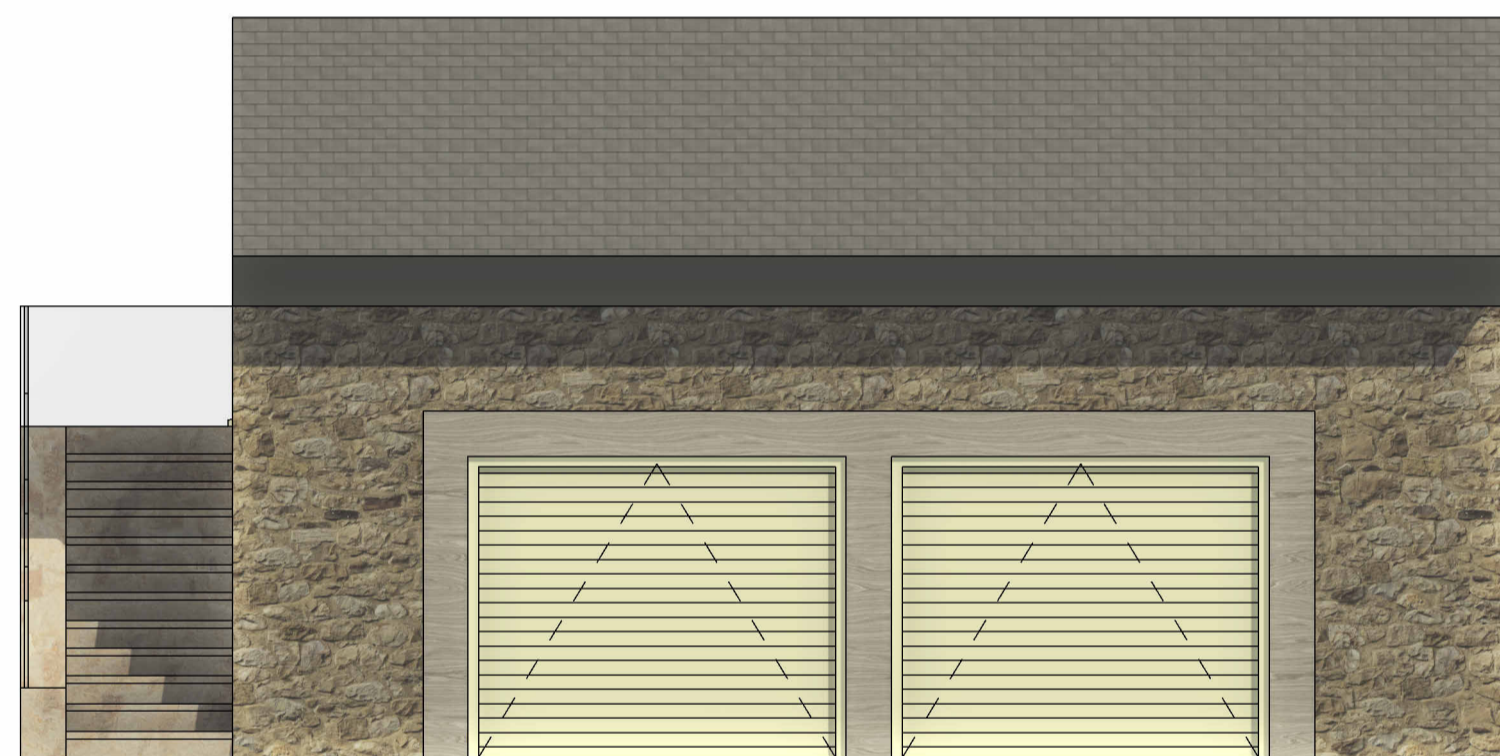

5 PROPOSED SOUTH
1 : 50



4 PROPOSED NORTH
1 : 50



8 3D View 1



3 PROPOSED EAST
1 : 50



6 PROPOSED WEST
1 : 50



9 3D View 3

Peter Hitchen
Architects

Marathon House
The Sidings Business Park
Whalley, BB7 9SE

01254 823 885

www.peterhitchenarchitects.co.uk

NOTES:

No.	Description	Date

CLIENT:
Craig Robinson
Field barn
Old Langho Road
Langho
BB6 8AW

PROJECT:
Change of use of existing
domestic out building/garage to
holiday let

SHEET:
Plans and elevations

Project number PHA/1056

Date 27/08/2025

Drawn by OSJ

Checked by PH

A1.5

Scale 1 : 50

Sheet size A1