



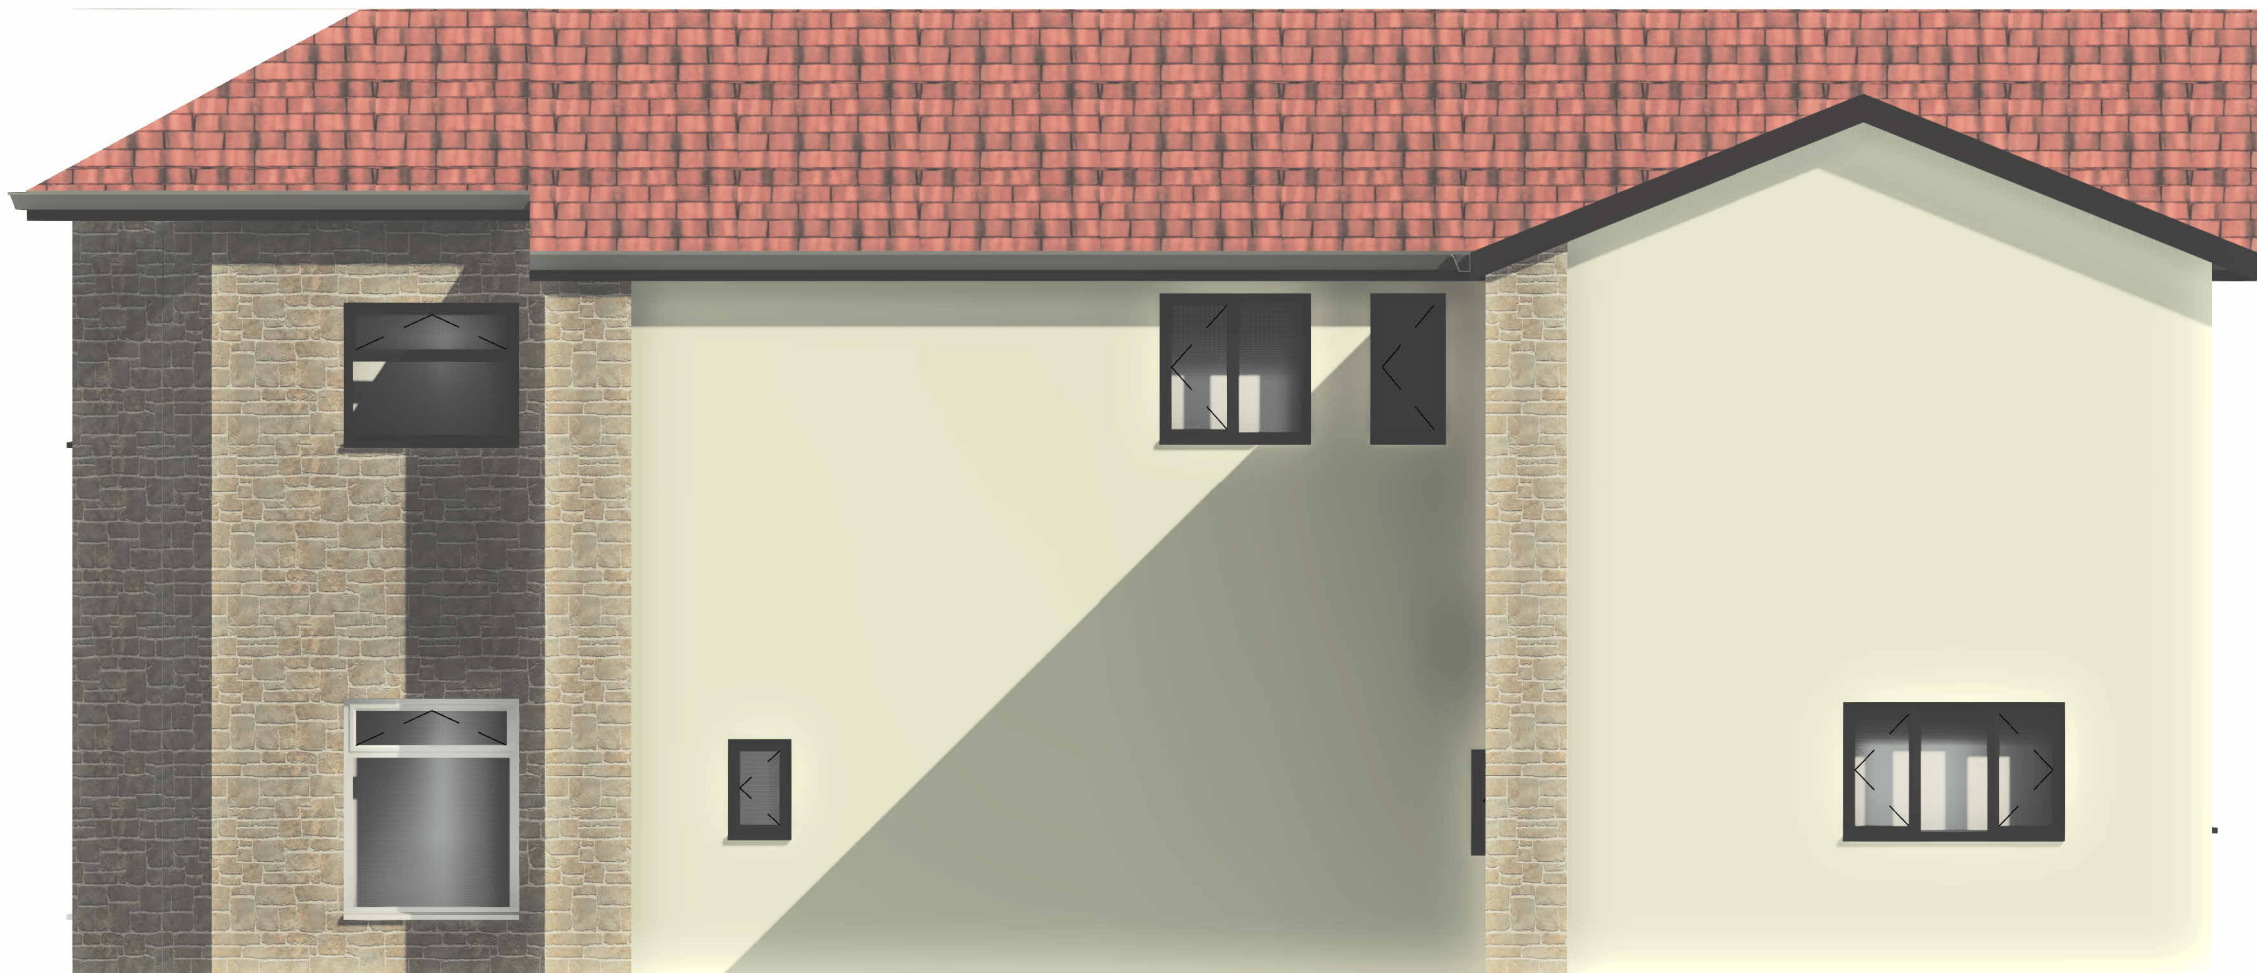

1 EXISTING EAST
1 : 50

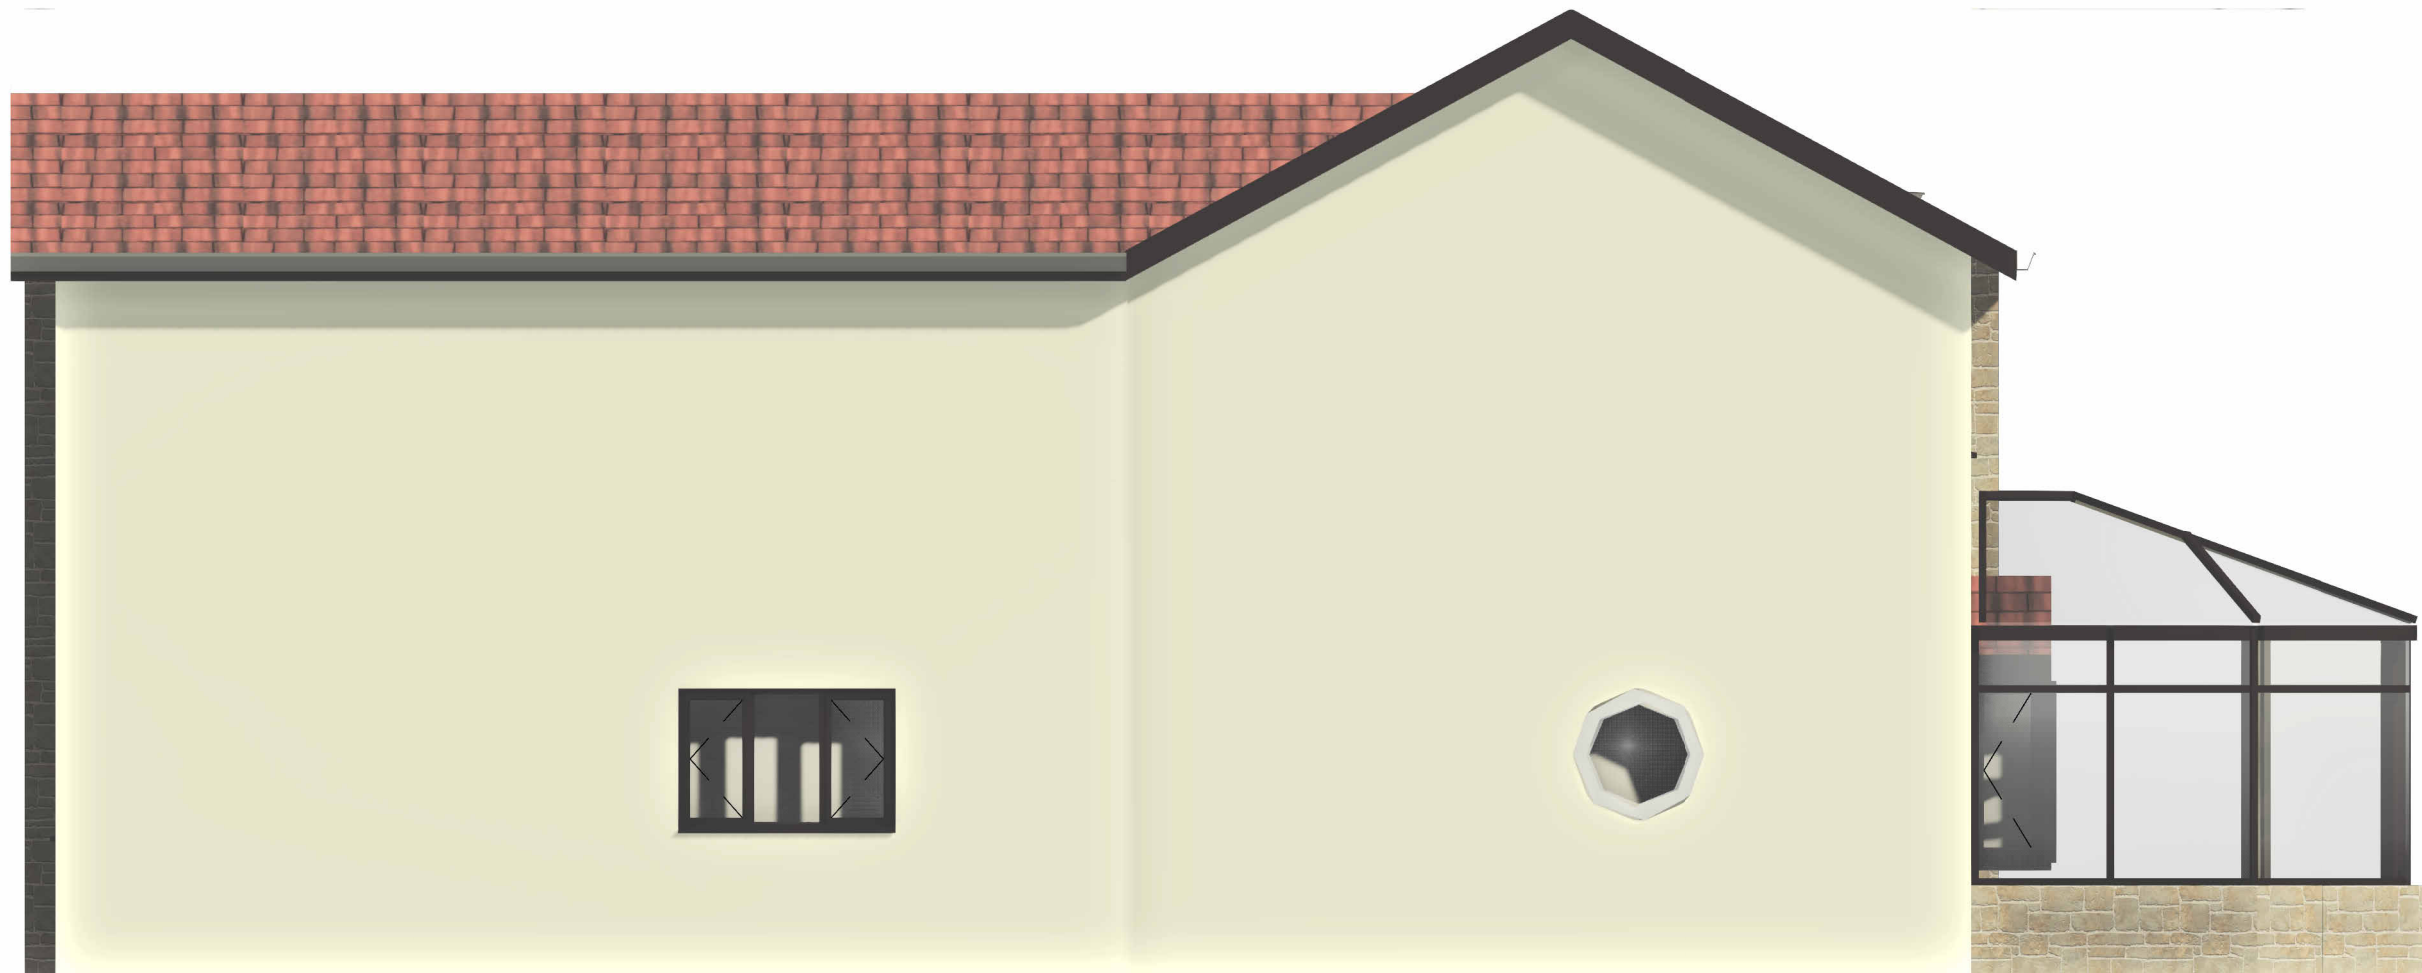

2 EXISTING NORTH
1 : 50



3 EXISTING SOUTH
1 : 50



4 EXISTING WEST
1 : 50

Peter Hitchen
Architects

Marathon House
The Sidings Business Park
Whalley, BB7 9SE

01254 823 885

www.peterhitchenarchitects.co.uk

NOTES:

For the householder planning
application only

No.	Description	Date

CLIENT:
Paul Cronshaw
Page house
Dilworth bottoms
Ribchester
Lancashire

PROJECT:
Proposed single storey extension
and associated alterations

SHEET:
EXISTING ELEVATION

Project number PHA/

Date Issue Date

Drawn by RH

Checked by PH

A2.1

Scale 1 : 50

Sheet size A1