


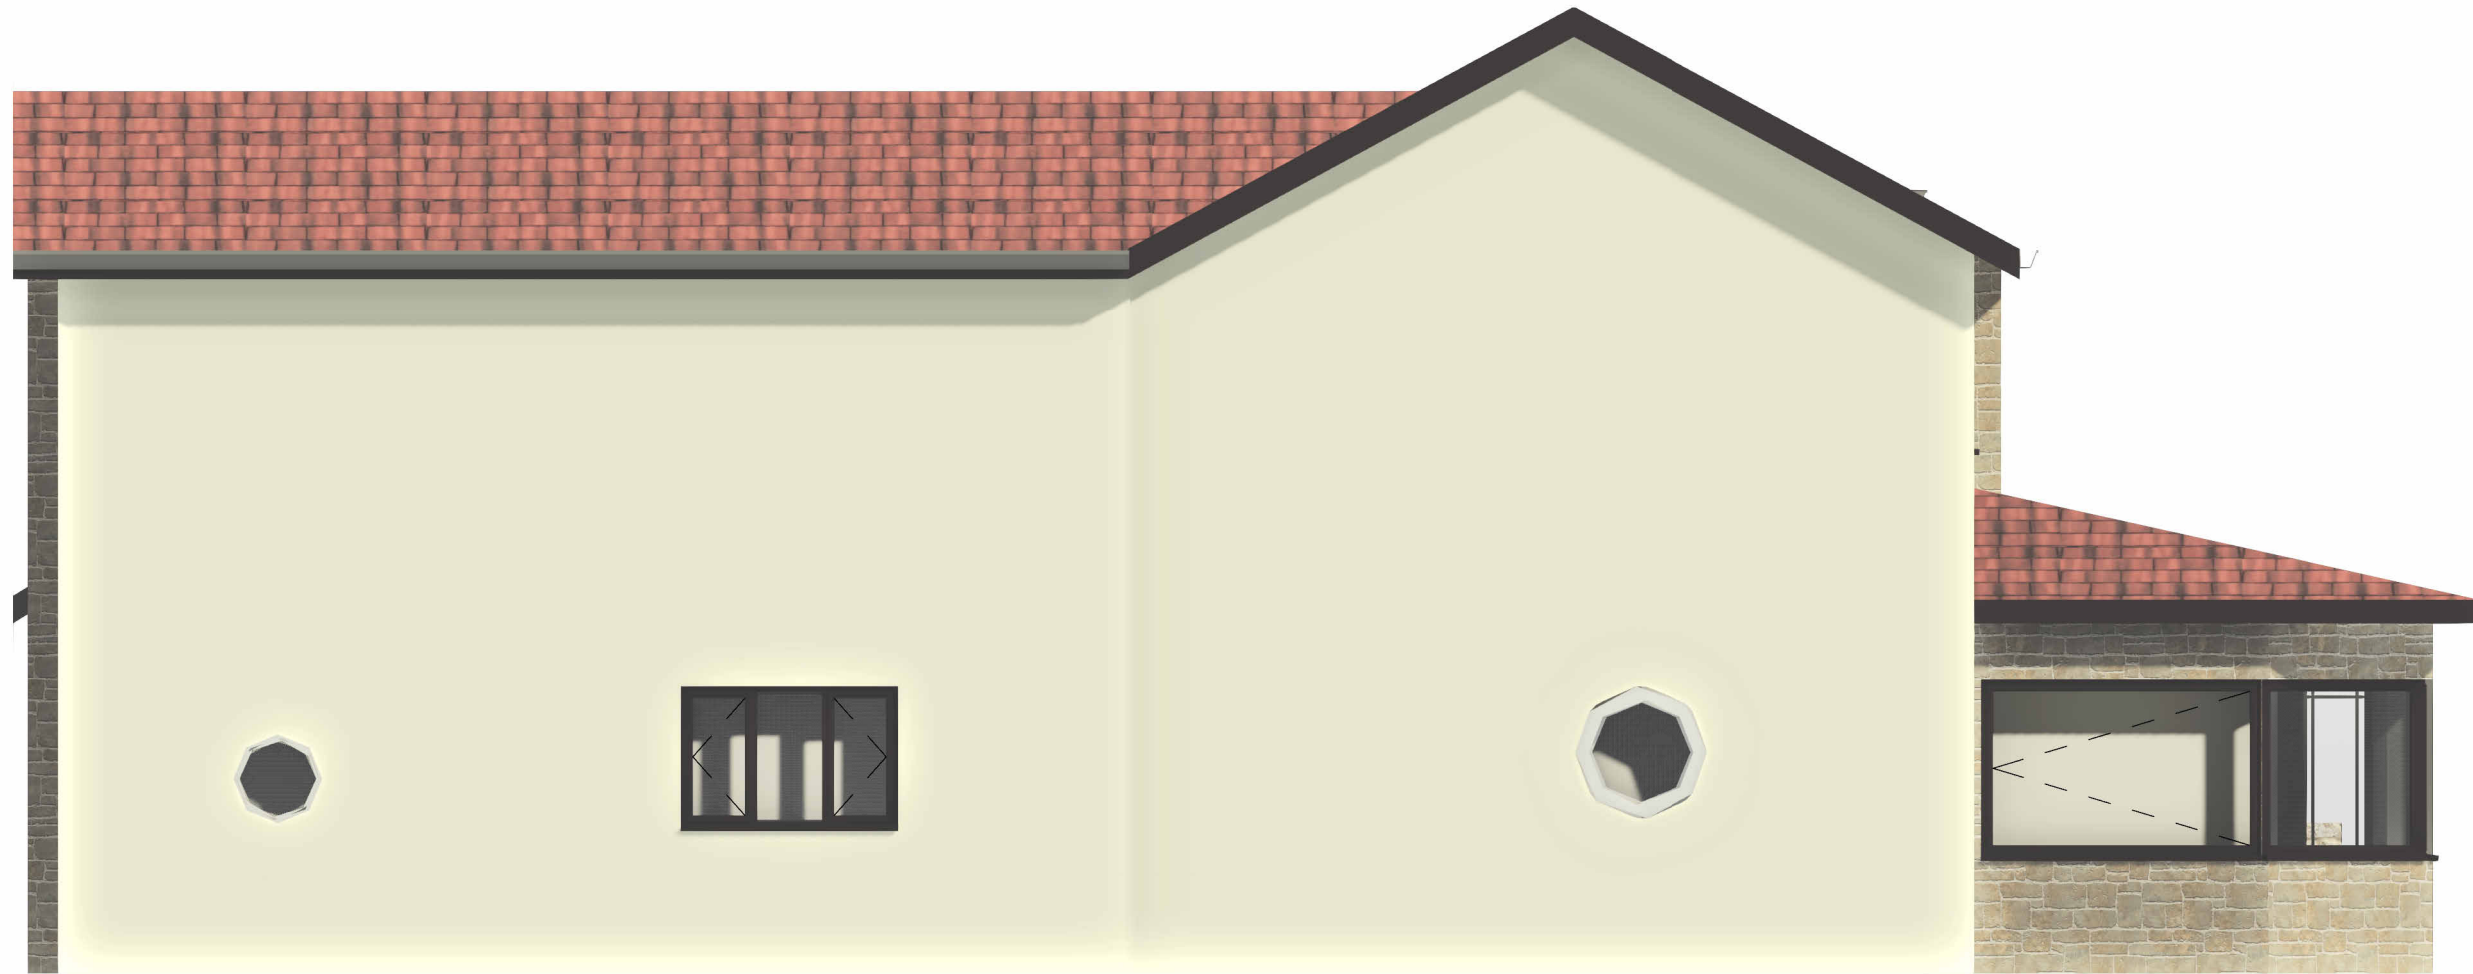

1 PROPOSED EAST
1 : 50



2 PROPOSED NORTH
1 : 50



3 PROPOSED SOUTH
1 : 50



4 PROPOSED WEST
1 : 50

Peter Hitchen
Architects

Marathon House
The Sidings Business Park
Whalley, BB7 9SE

01254 823 885

www.peterhitchenarchitects.co.uk

NOTES:

For the householder planning
application only

No.	Description	Date

CLIENT:

Paul Cronshaw
Page house
Dilworth bottoms
Ribchester
Lancashire

PROJECT:

Proposed single storey extension
and associated alterations

SHEET:

PROPOSED ELEVATION

Project number	PHA/
Date	Issue Date
Drawn by	RH
Checked by	PH

A2.2

Scale	1 : 50
Sheet size	A1