


▽ Datum +112.00
Site Section A-A

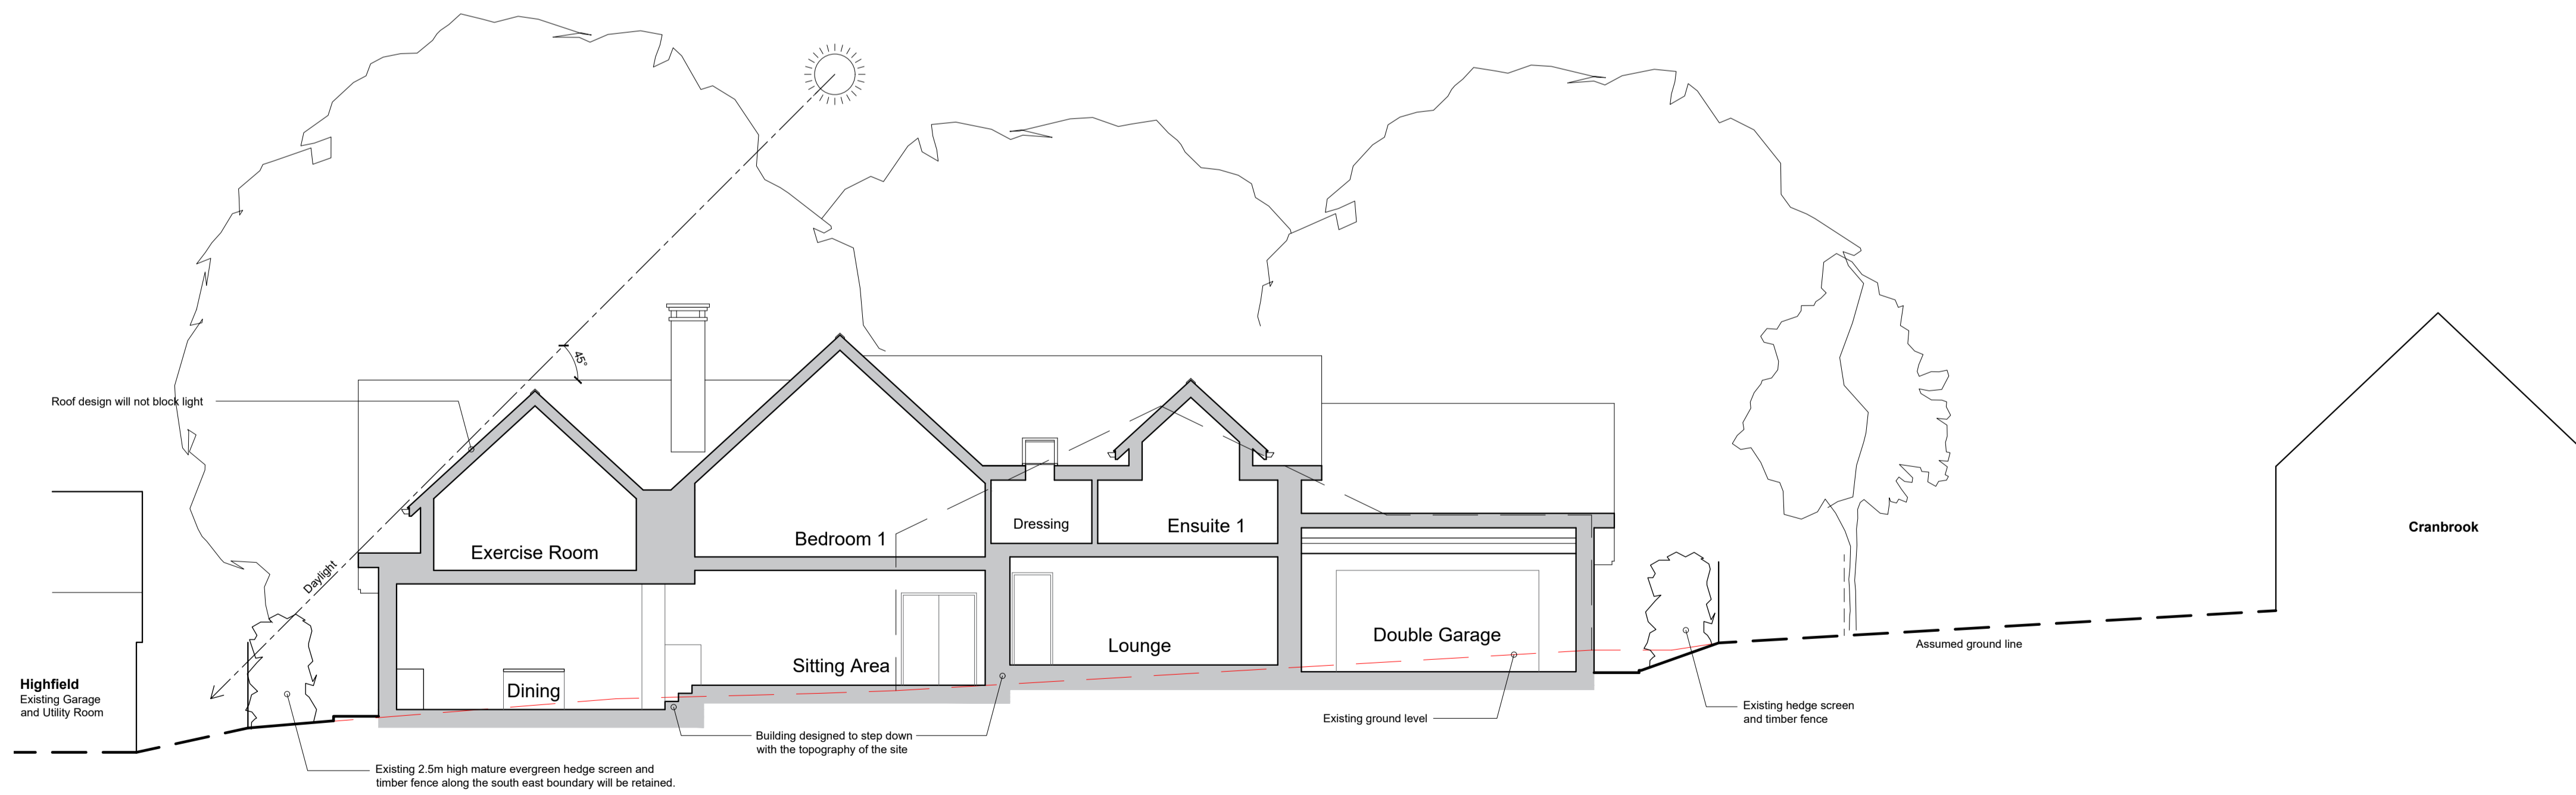

▽ Datum +112.00
Site Section B-B

REVISIONS:

- Rev A - Amended for Planning. - 05.08.25 - NE
- Rev B - Eaves Hall Lane annotated. - 20.08.25 - NE
- Rev C - Planning Issue. - 01.09.25 - NE

Client
Miss Huskisson and Mr Wilkinson

Job Title
Proposed New Replacement Dwelling at Markhor Eaves Hall Lane West Bradford Clitheroe BB7 3JG

Drawing Title
Proposed Site Sections A-A and B-B

PLANNING

Scale 1:100 @ A1	Date July 2025	Drawn NE
---------------------	-------------------	-------------

spa
SUNDERLAND PEACOCK ARCHITECTS

SUNDERLAND PEACOCK & ASSOCIATES LTD.
HAZELMERE, PEARLICO ROAD, CLITHEROE
LANCASHIRE, BB7 2AG
T 01200 423178 F 01200 427328
E info@sunderlandpeacock.com
www.sunderlandpeacock.com