


Location plan: 33 Castle Street Clitheroe. Scale 1:1250 @A4

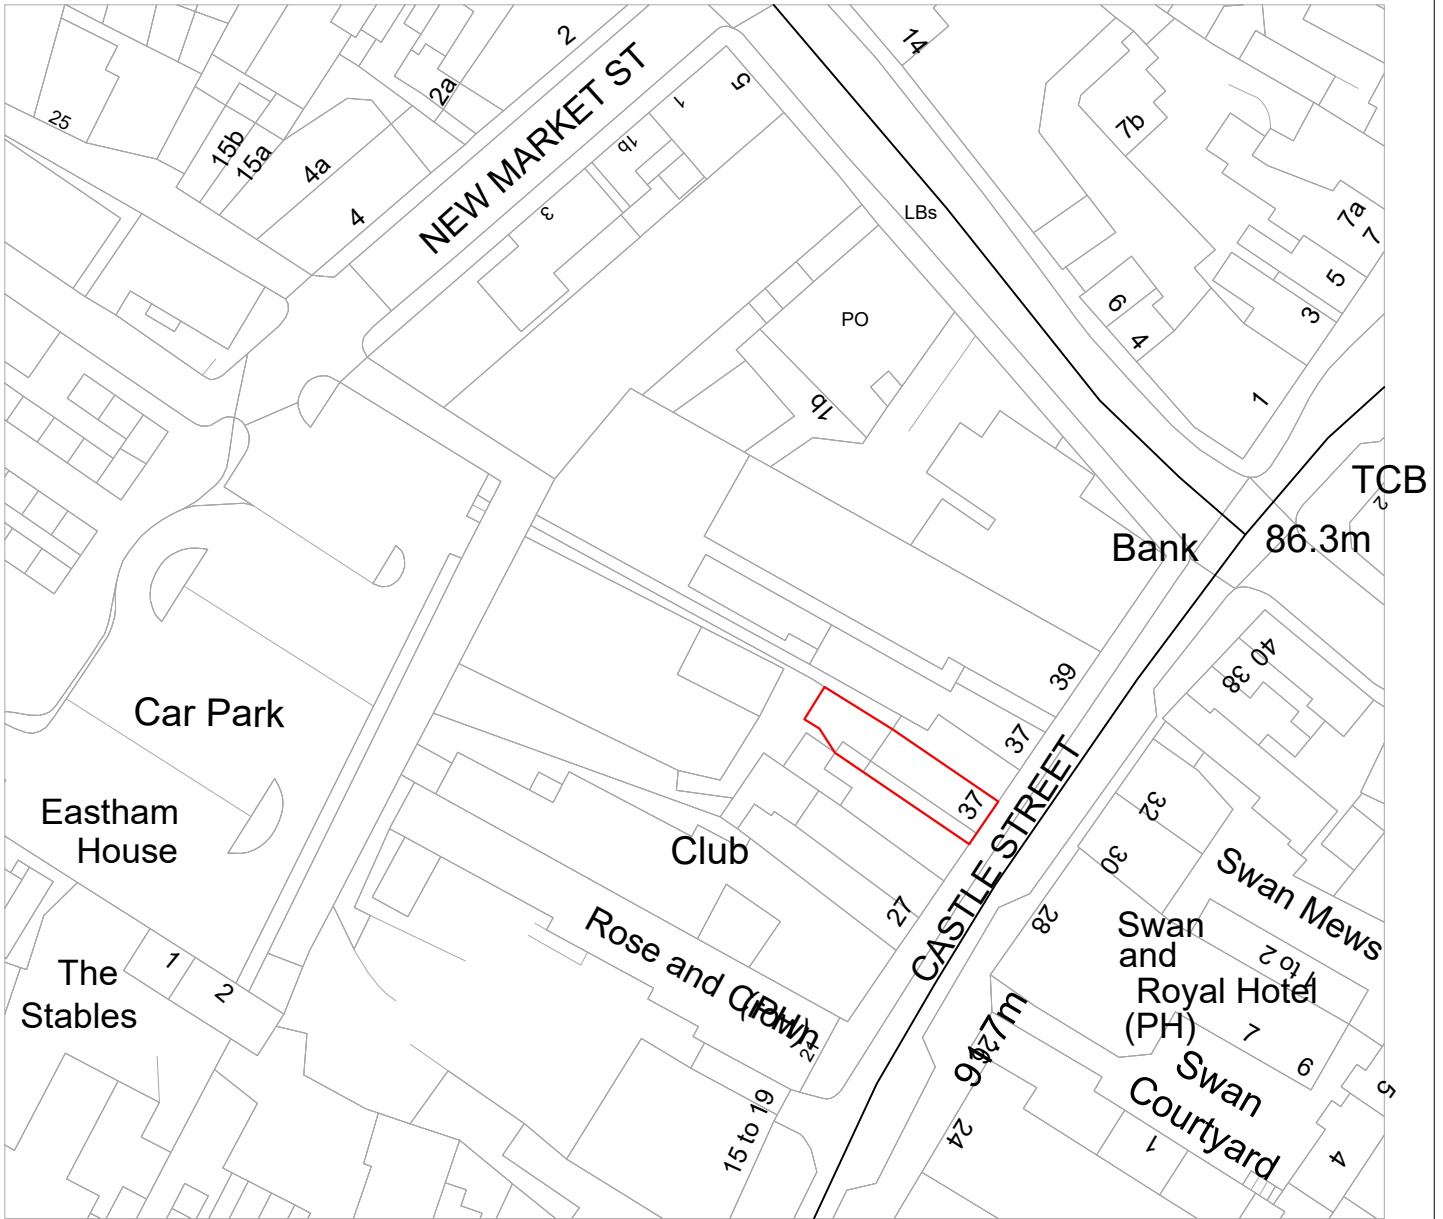

ReQuestAPlan

Map number: TQRQM25237194918914

Title: 33 Castle street Clithero

Map Produced for: Durkin Architectural design

© Crown copyright and database rights 2025 OS 100042766

Project ID:

Date of Purchase: 25-08-2025

1 Years subscription from 25-08-2025 for 1 workstation.

