



NOTES:

1: The Contractor, Sub Contractor or specialist supplier are responsible for confirming site dimensions prior to fabrication 2: Any dimensional discrepancies are to be reported to the Architect immediately

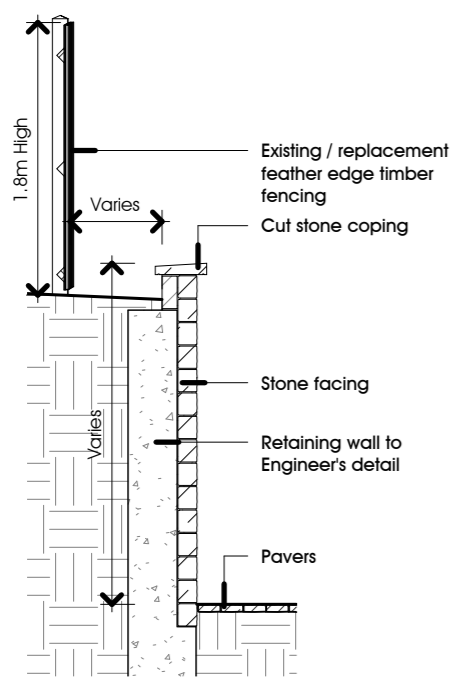


Boundary Treatment 'A' Section

1 : 50

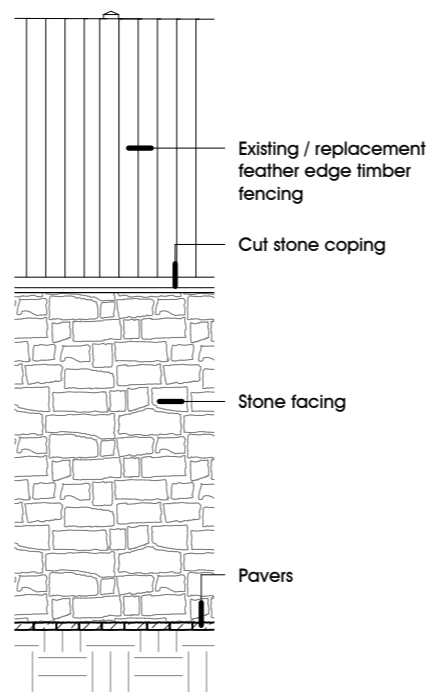


Boundary Treatment 'A' Elevation

1 : 50

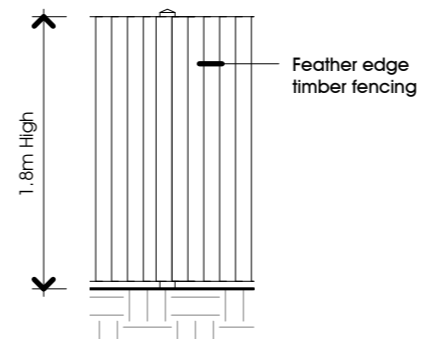


Fencing A

1 : 50

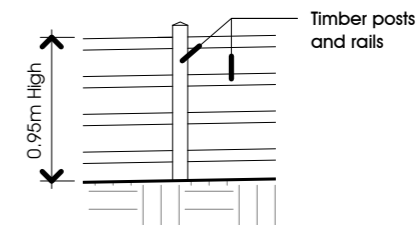


Fencing B

1 : 50

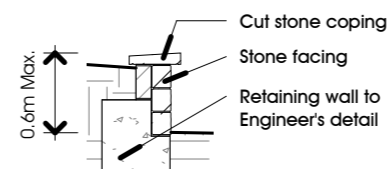


Retaining Wall 'A' Section

1 : 50

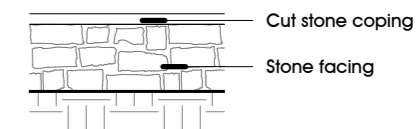


Retaining Wall 'A' Elevation

1 : 50

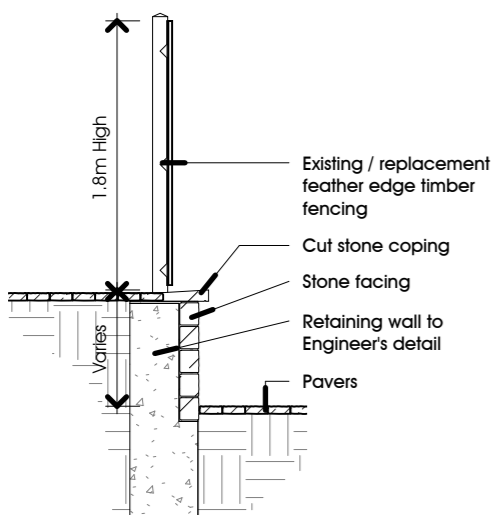


Boundary Treatment 'B' Section

1 : 50

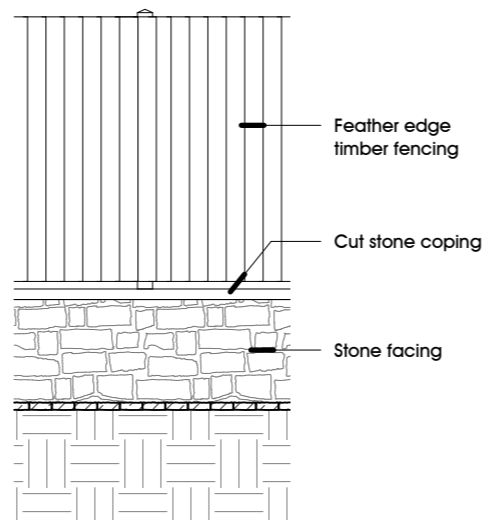

Boundary Treatment 'B' Elevation

1 : 50

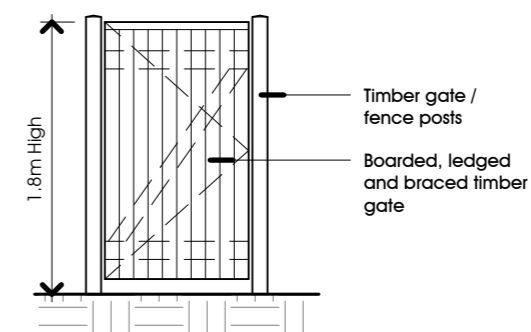

Typical Gate Elevation

1 : 50

8 No. Proposed Dwellings

NGJ Holdings Ltd

Land to the rear of: The Dog Inn,
Market Place, Longridge. PR3 3RR

Discharge of Condition 14
Planning Application
Boundary Treatments

DATE July 2025

JOB NO 3443

DRAWING NO 021

REVISION

SCALE 1 : 50 @ A3

PGB
ARCHITECTURAL
SERVICES LTD