



NOTES:

1: The Contractor, Sub Contractor or specialist supplier are responsible for confirming site dimensions prior to fabrication 2: Any dimensional discrepancies are to be reported to the Architect immediately

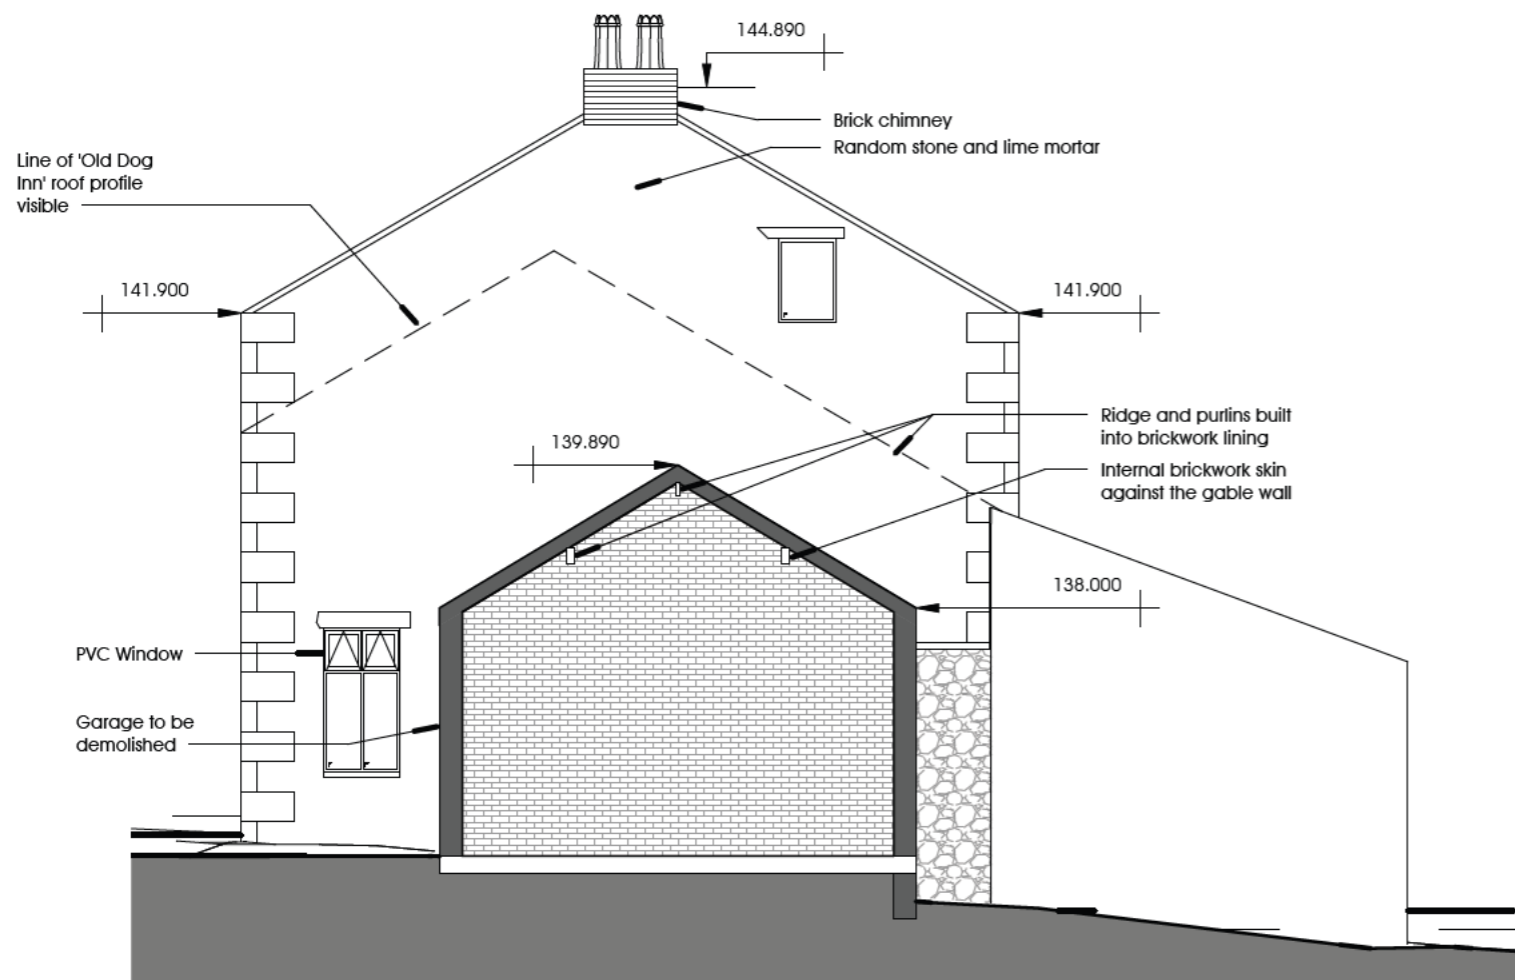

Existing Gable Wall

1 : 100

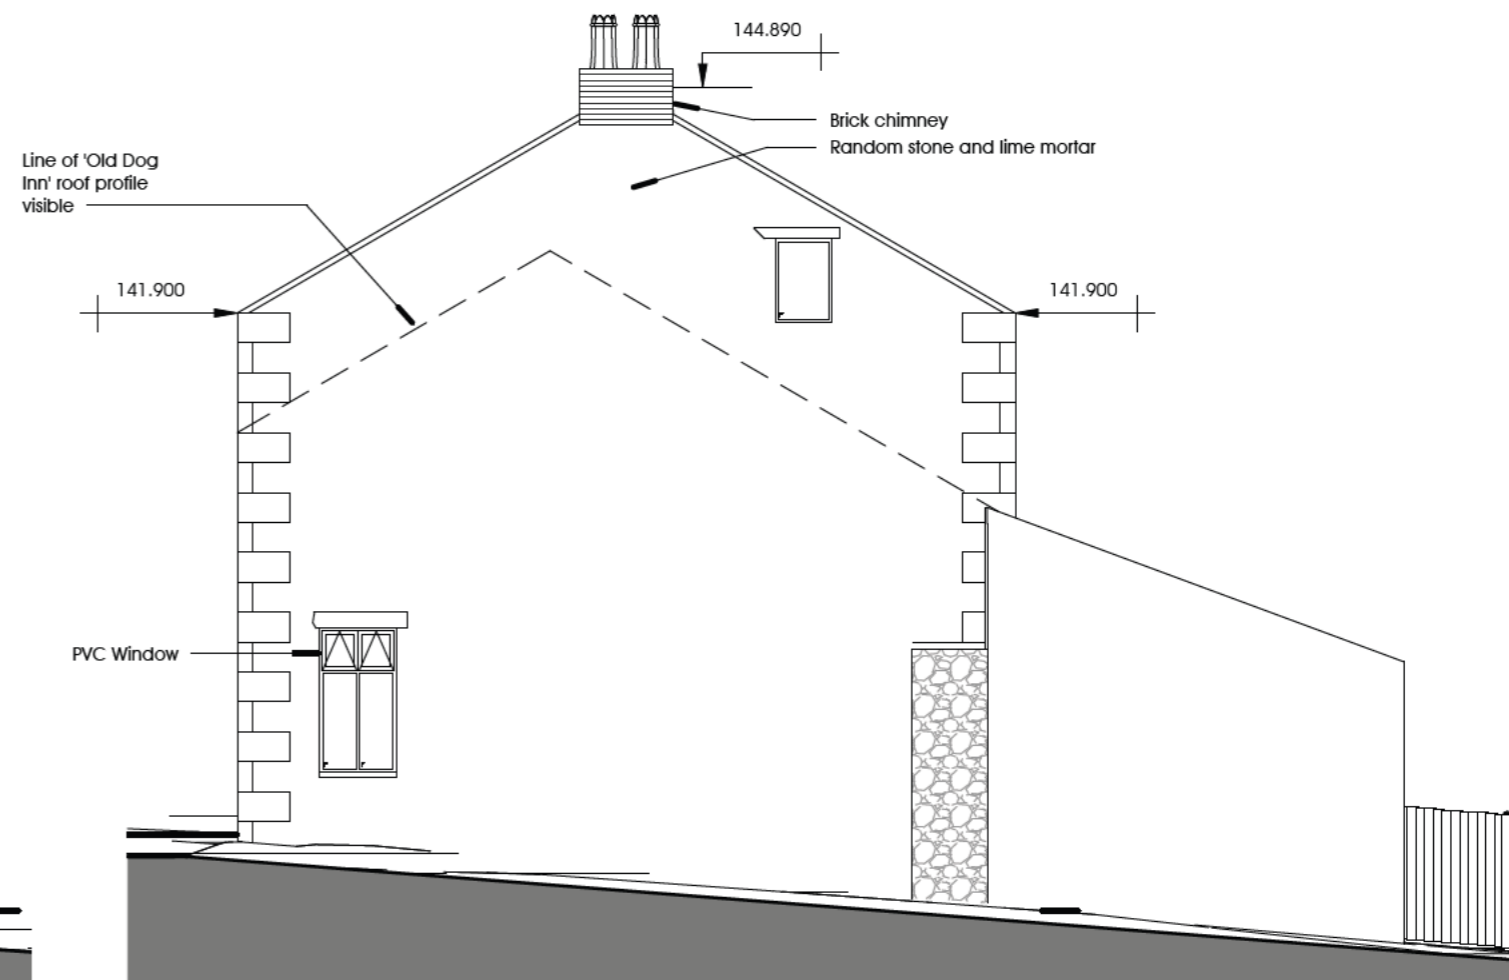

Proposed Gable Wall

1 : 100

8 No. Proposed Dwellings

NGJ Holdings Ltd

Land to the rear of: The Dog Inn,
Market Place, Longridge. PR3 3RR

Discharge of Condition 18
Planning Application
Works to Existing Gable Wall

DATE February 2025

JOB NO 3343

DRAWING NO 080

REVISION

SCALE 1 : 100 @ A3

PGB
ARCHITECTURAL
SERVICES LTD