


NORTH

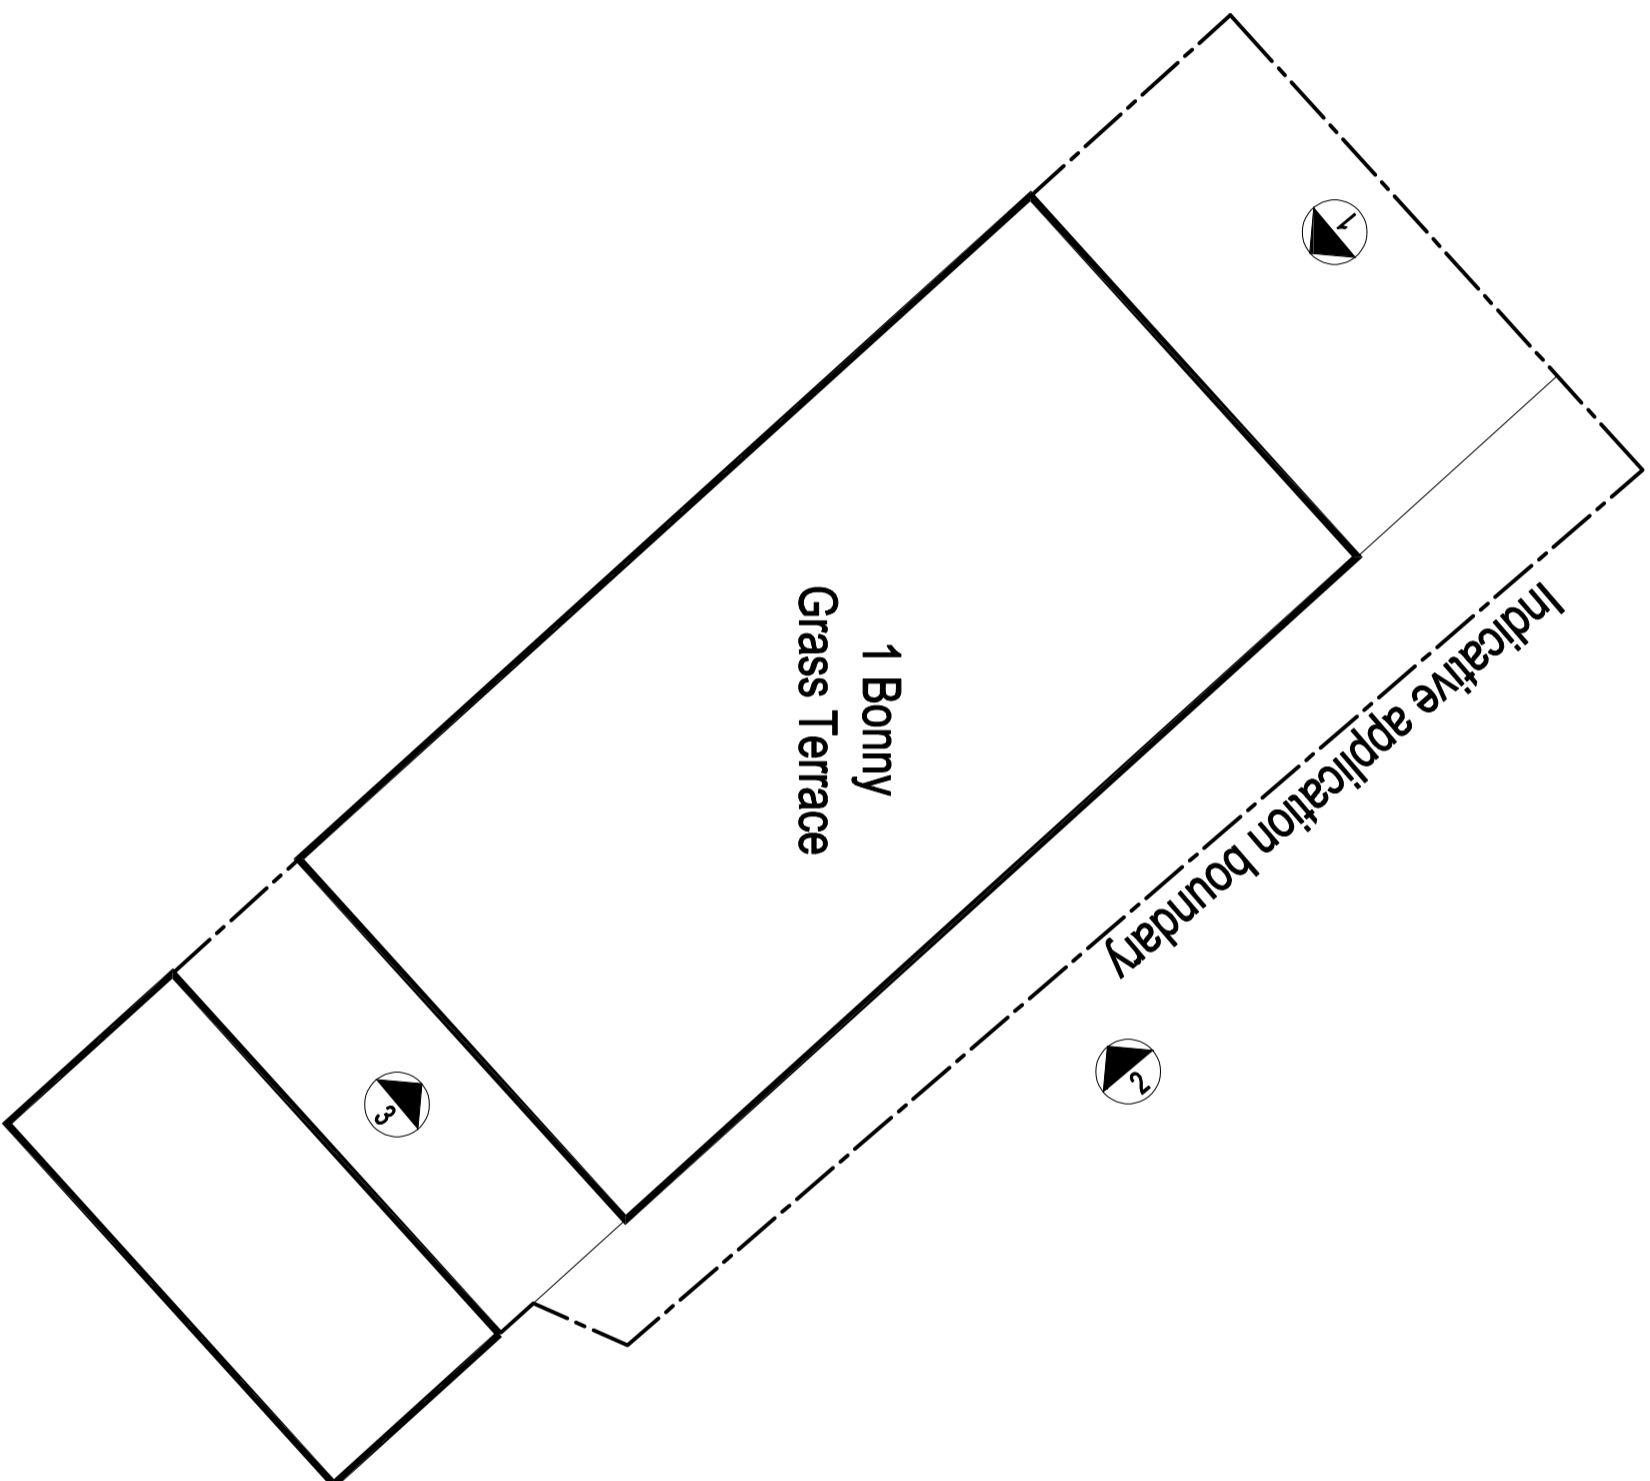

© Crown copyright 2023. All rights reserved. This drawing is to be used in conjunction with all other project documents and information. Do not scale from this drawing. This drawing is for information only and does not constitute an offer of any services. The drawing is copyright of the project of one or more architects. All rights reserved.

 QW+Q architects <small>The Annex Lowerfield Farm Lowerfield Dunfermline Fife KY12 8SA 01254 483648 info@qwarchitects.com www.qwarchitects.com</small>	<small>Client</small> MR_S_PATEL	<small>Scale</small> 1:100	<small>Sheet Size</small> A3	<small>Job Number</small> 23-051	<small>Drawn By</small> AW	<small>Checked</small> AW
	<small>Project</small> BILLINGTON_GENERAL_STORE 1_BONNY_GRASS_TERRACE	<small>Drawing Title</small> EXISTING_SITE_BLOCK PLAN	<small>Drawing Status</small> PLANNING	<small>Drawing Number</small> PL/02	<small>Revision</small> -	<small>Print Date</small> SEPT_2023

