



NOTES:

1: This drawing is for Planning Application purposes only

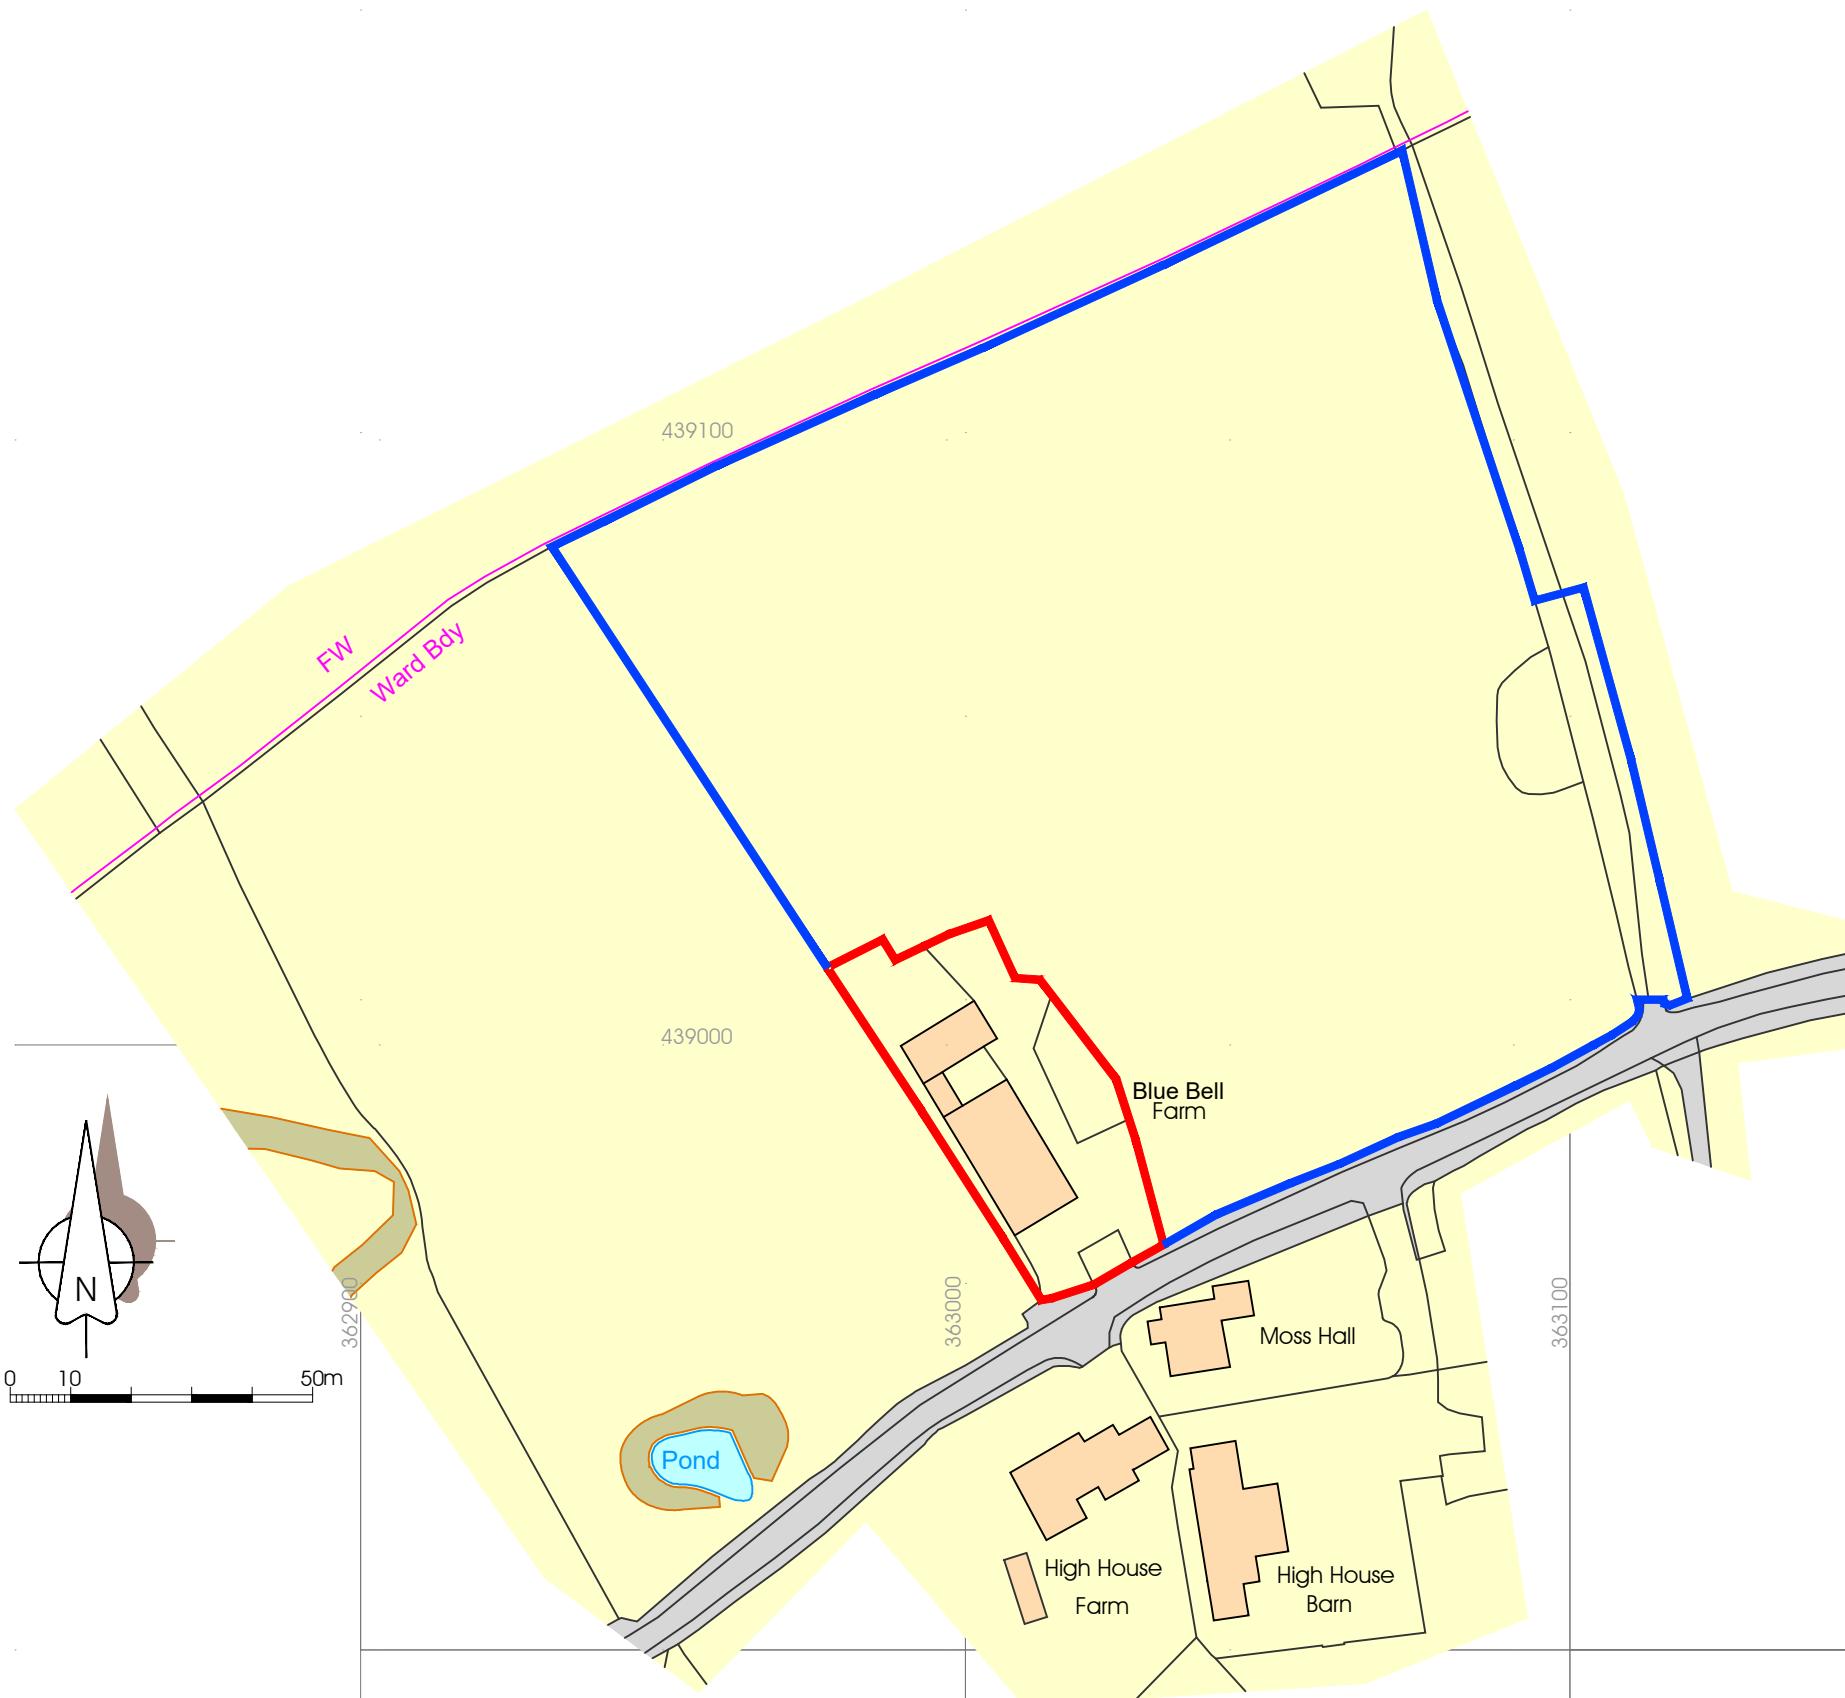

Ordnance Survey, (c) Crown Copyright 2018. All rights reserved. Licence number 100022432

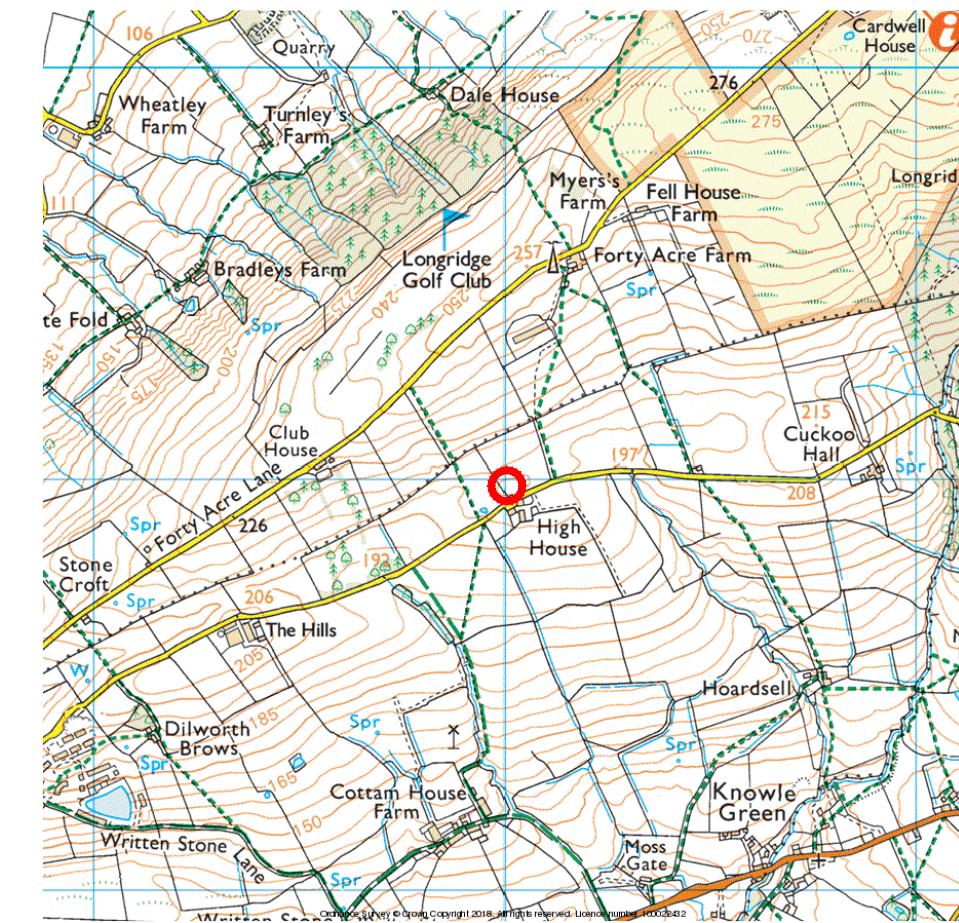

Blue Bell Farm
Higher Road Longridge Preston PR3 2YX

Mr Alan Hudd

Location Plan

DATE 30.08.2022

JOB NO. 3336
DRAWING NO. 003
REVISION
SCALE 1:1250 @ A3

PGB
ARCHITECTURAL
SERVICES LTD