
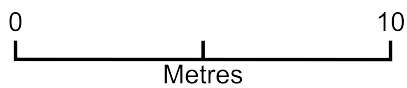


15 Caton Close, Longridge, PRESTON, PR3 3RH, UNITED KINGDOM

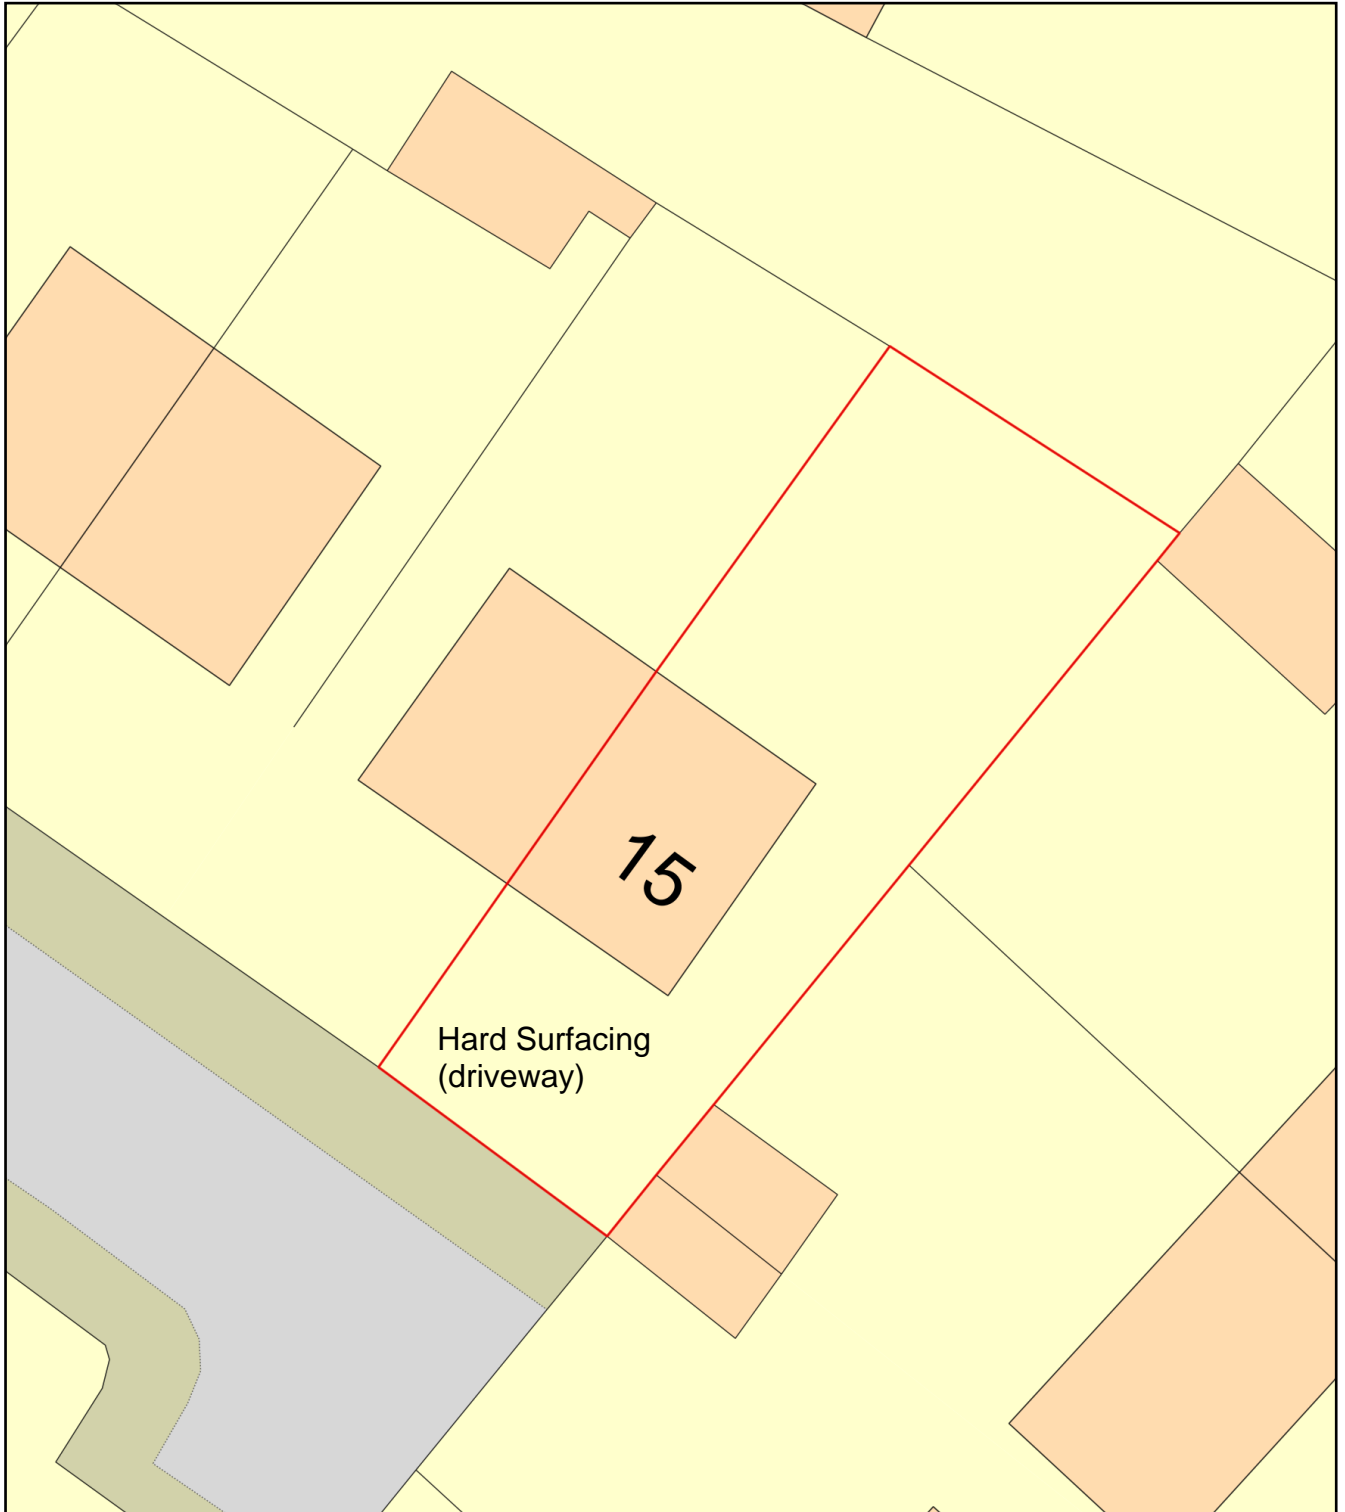

Plan Produced for: Full planning
Date Produced: 16 Sep 2025
Plan Reference Number: TQRQM25259133919426
Scale: 1:200 @ A4