




south west elevation

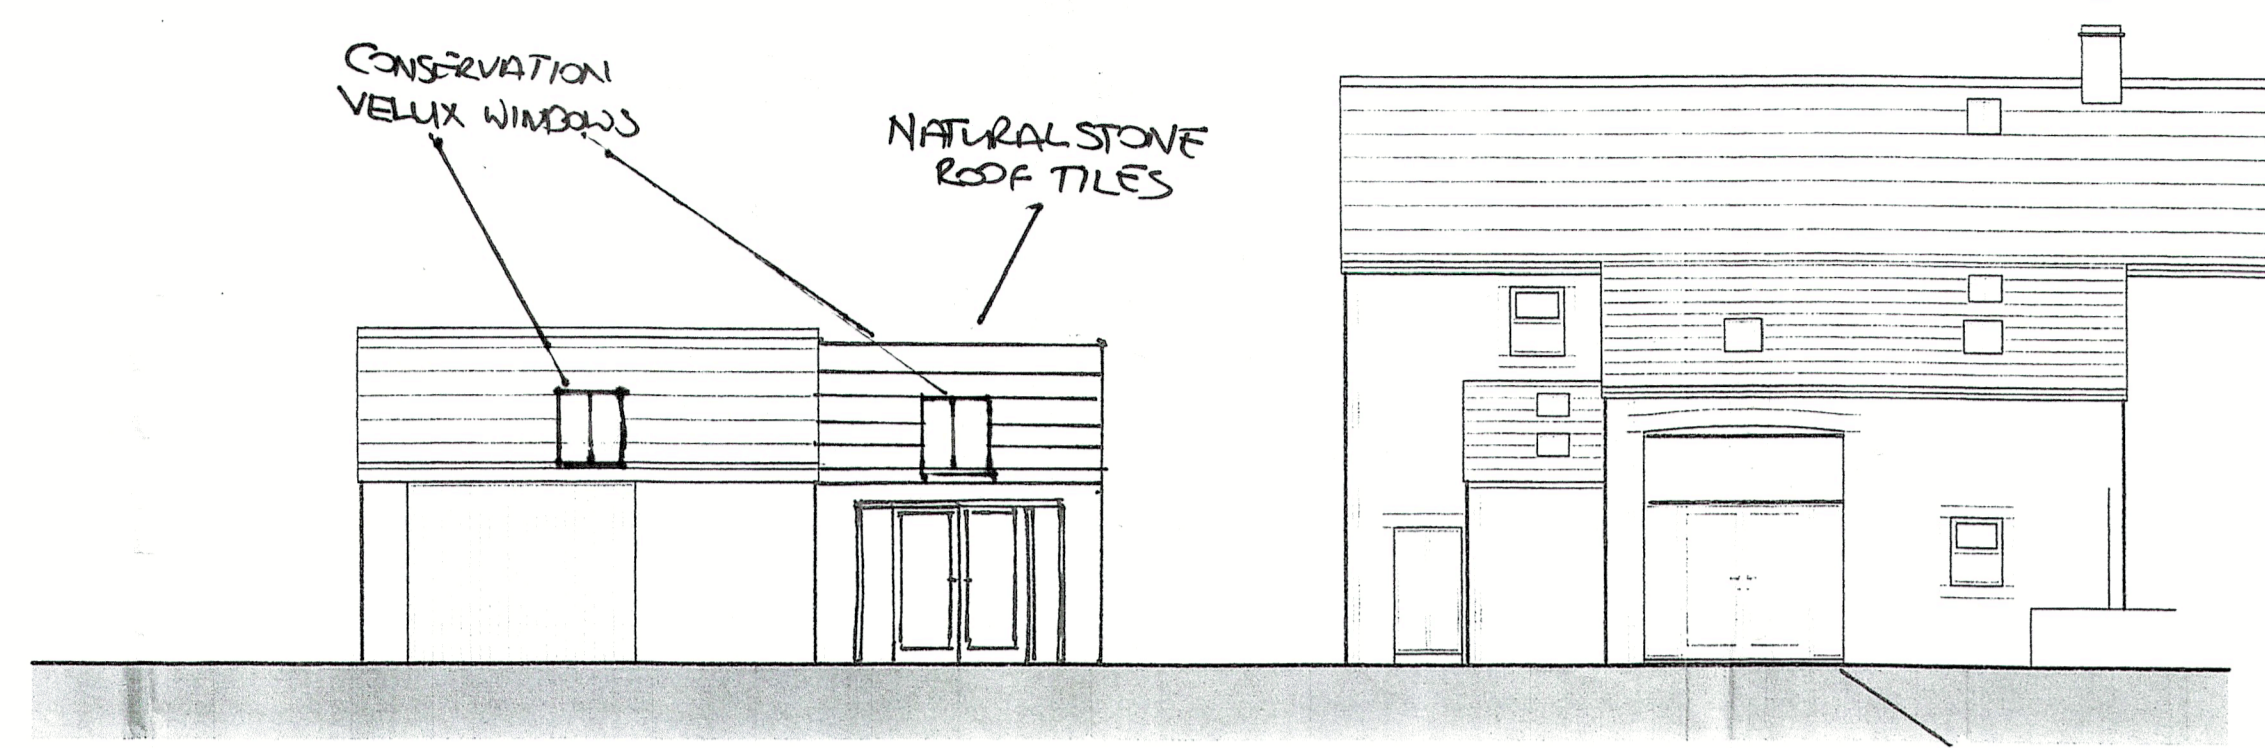


north east elevation

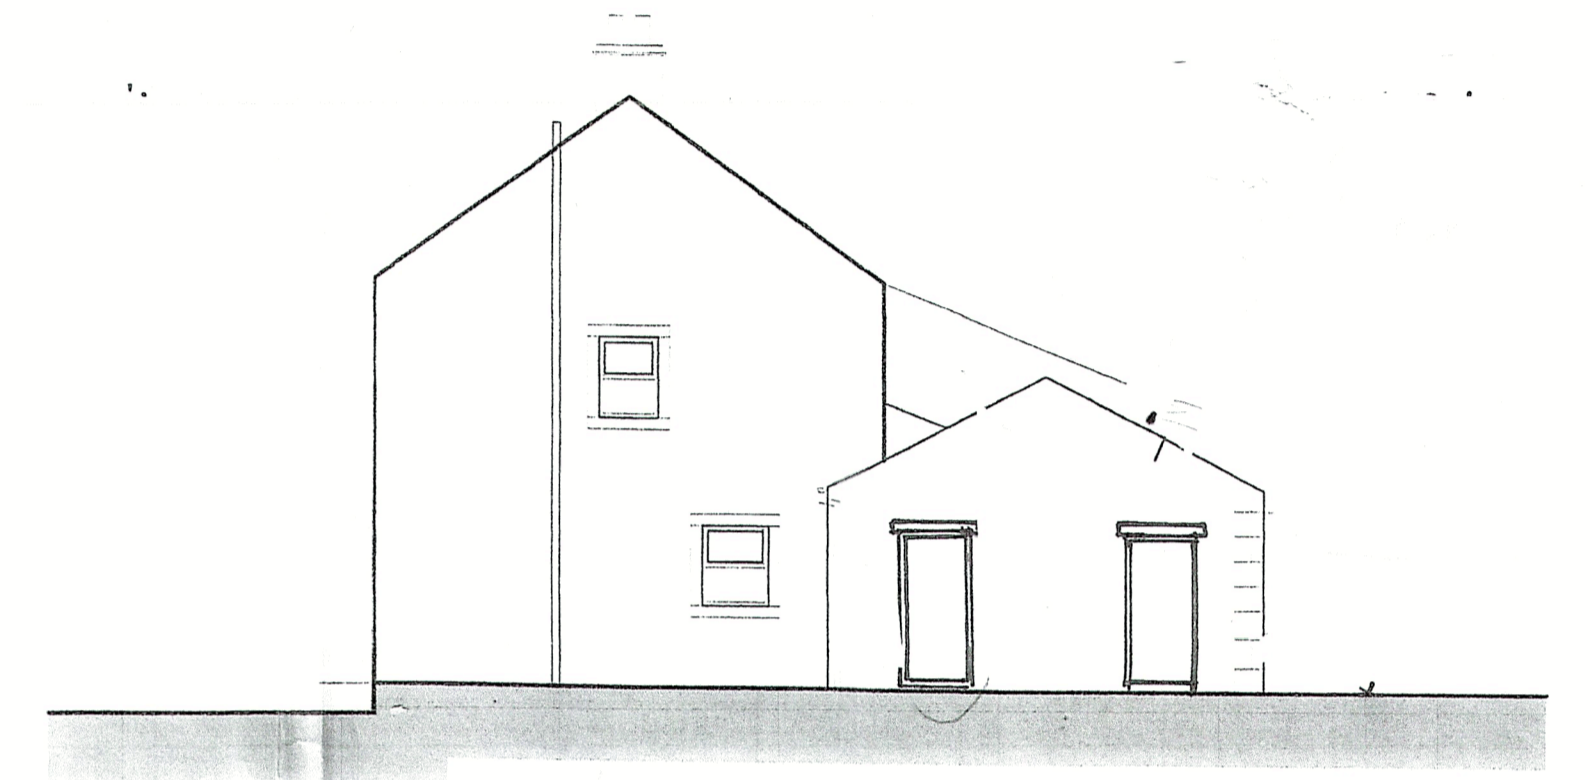

south east elevation

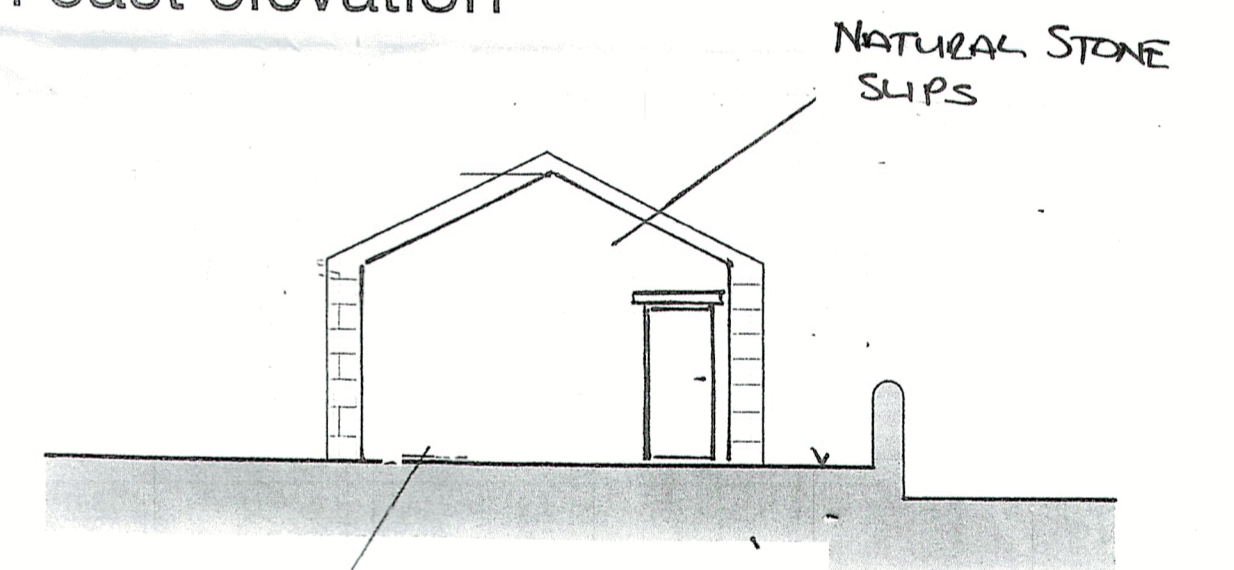

north west elevation

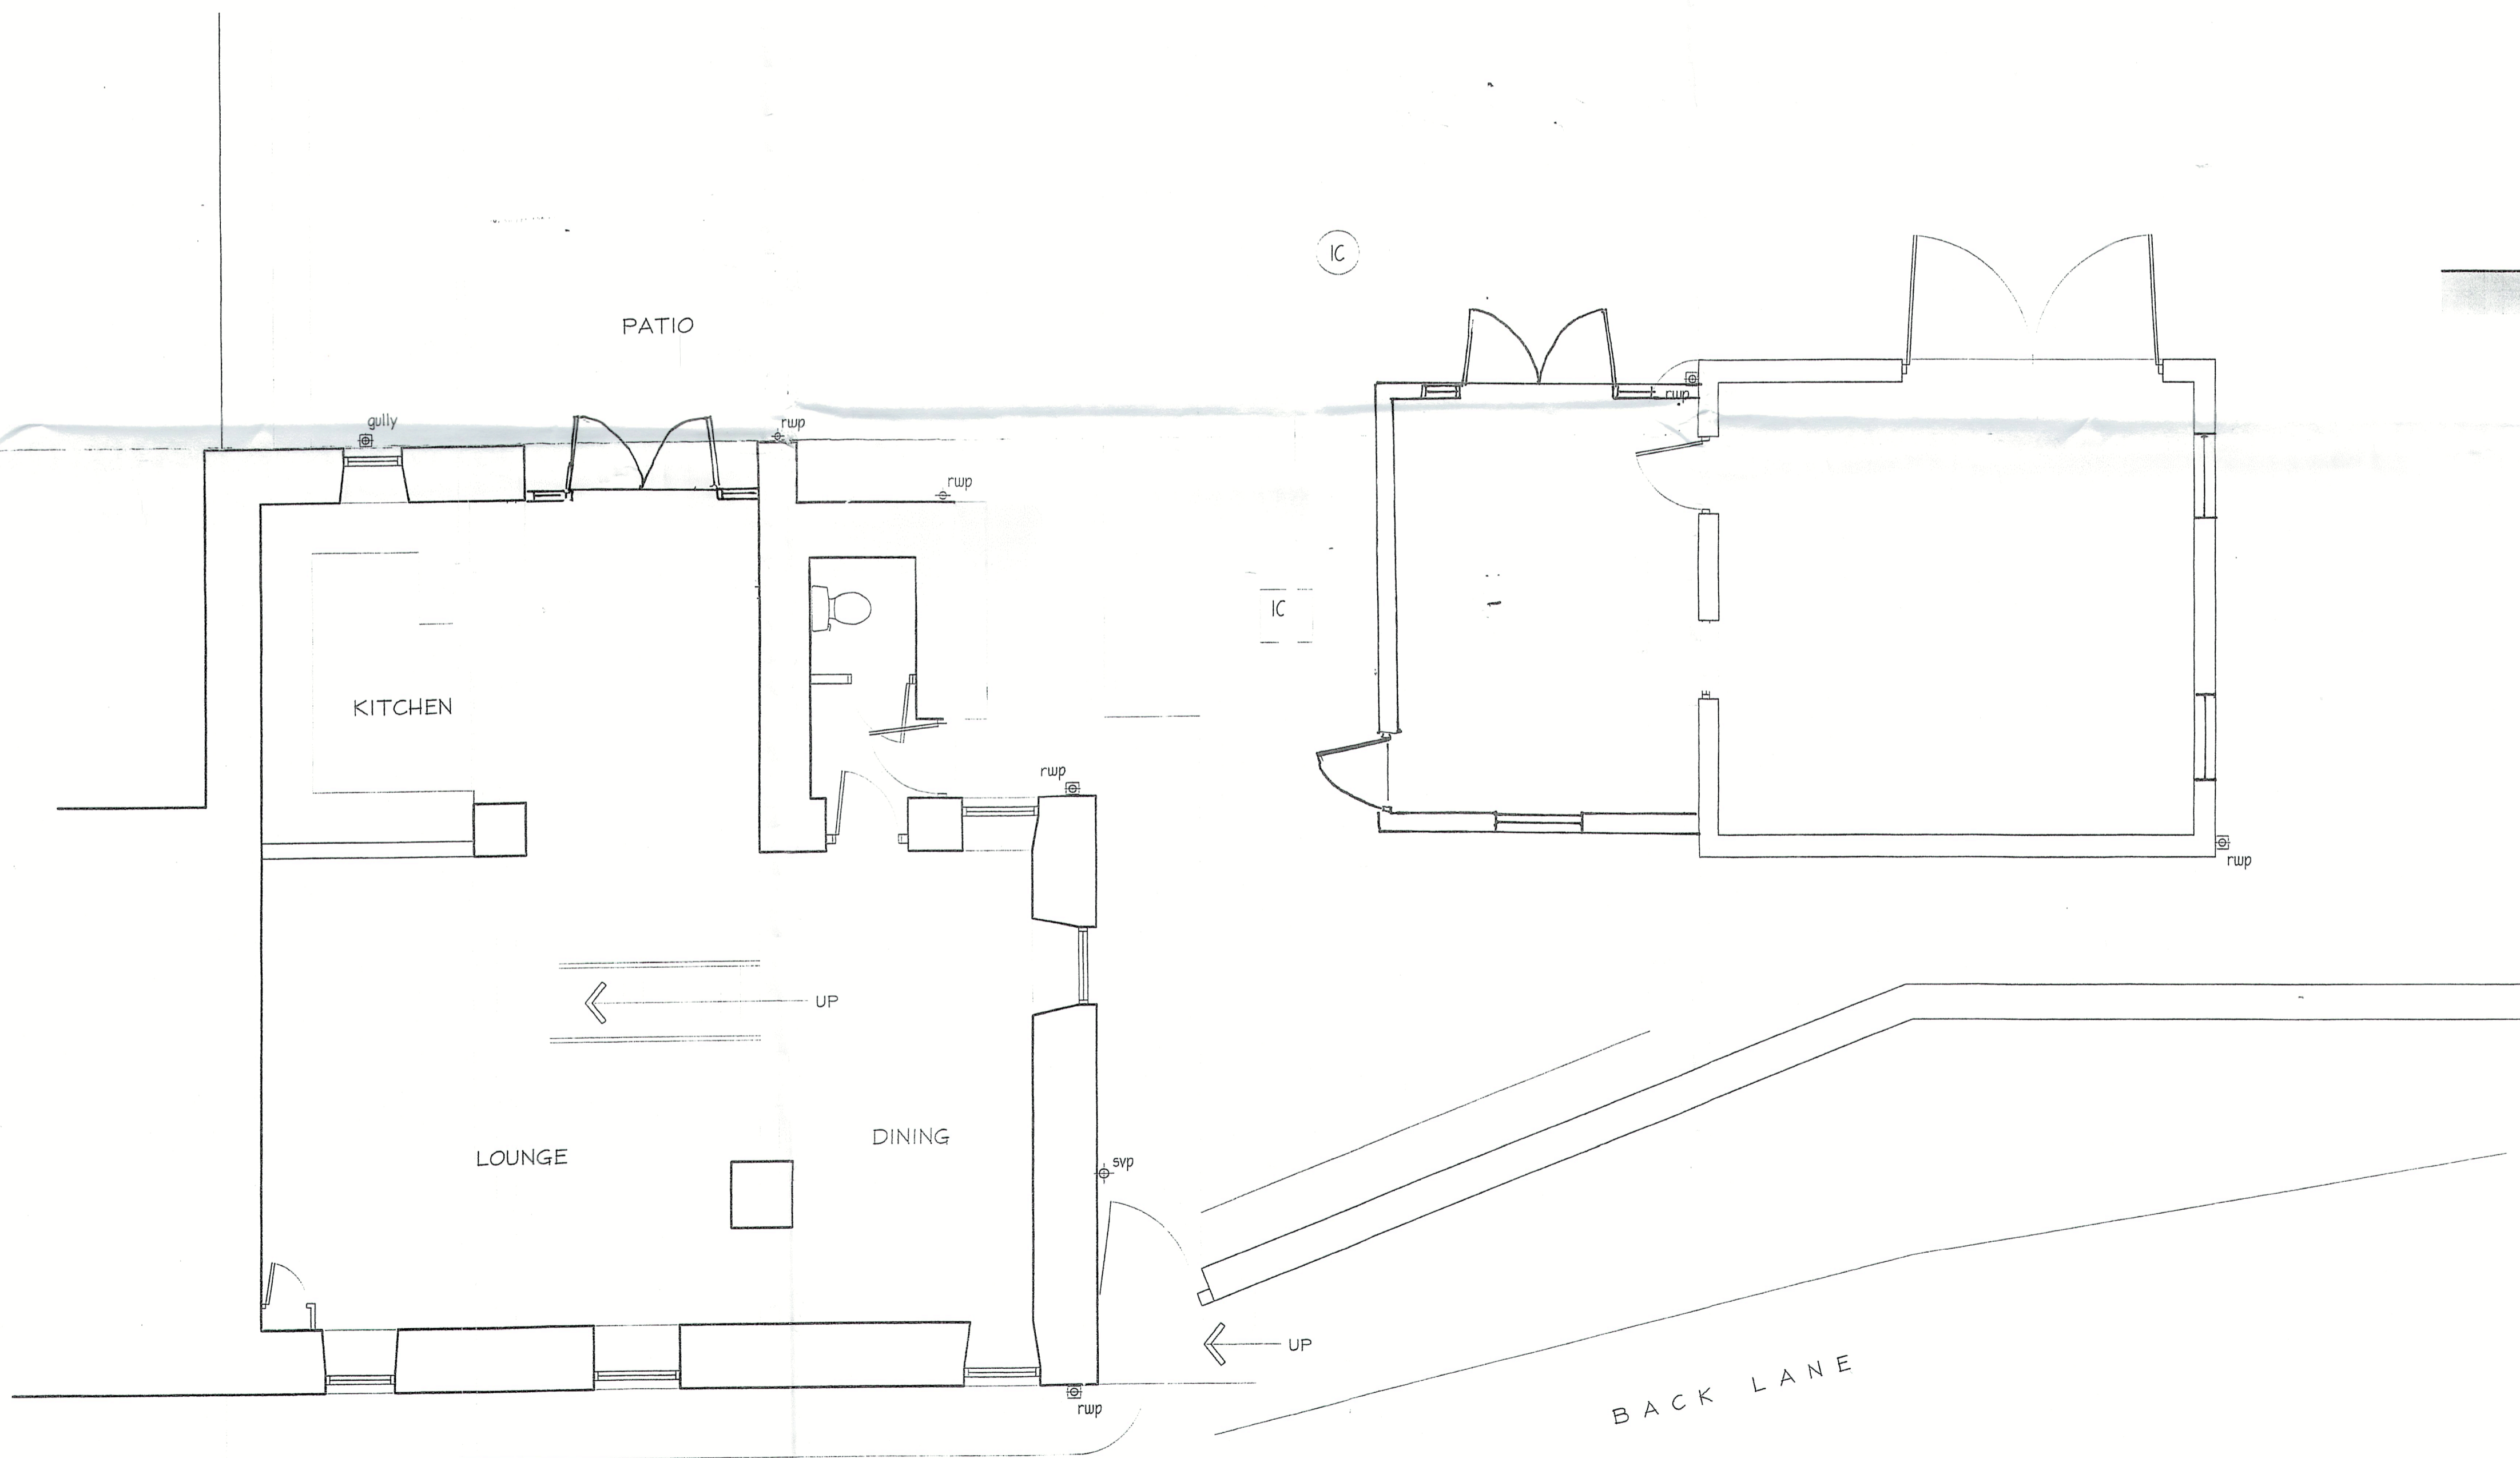

ground floor plan.

Revisions
Project: HIGHER HOUSE BARN, BACK LANE, NEWTON
Drawing: PLANNING DRAWING DWG 3.9.25
M.R. P. SLINGER
Scale(s) 1:50 & 1:100 @ A1 Date 3 RD SEPT 2025
Rev.