




south west elevation

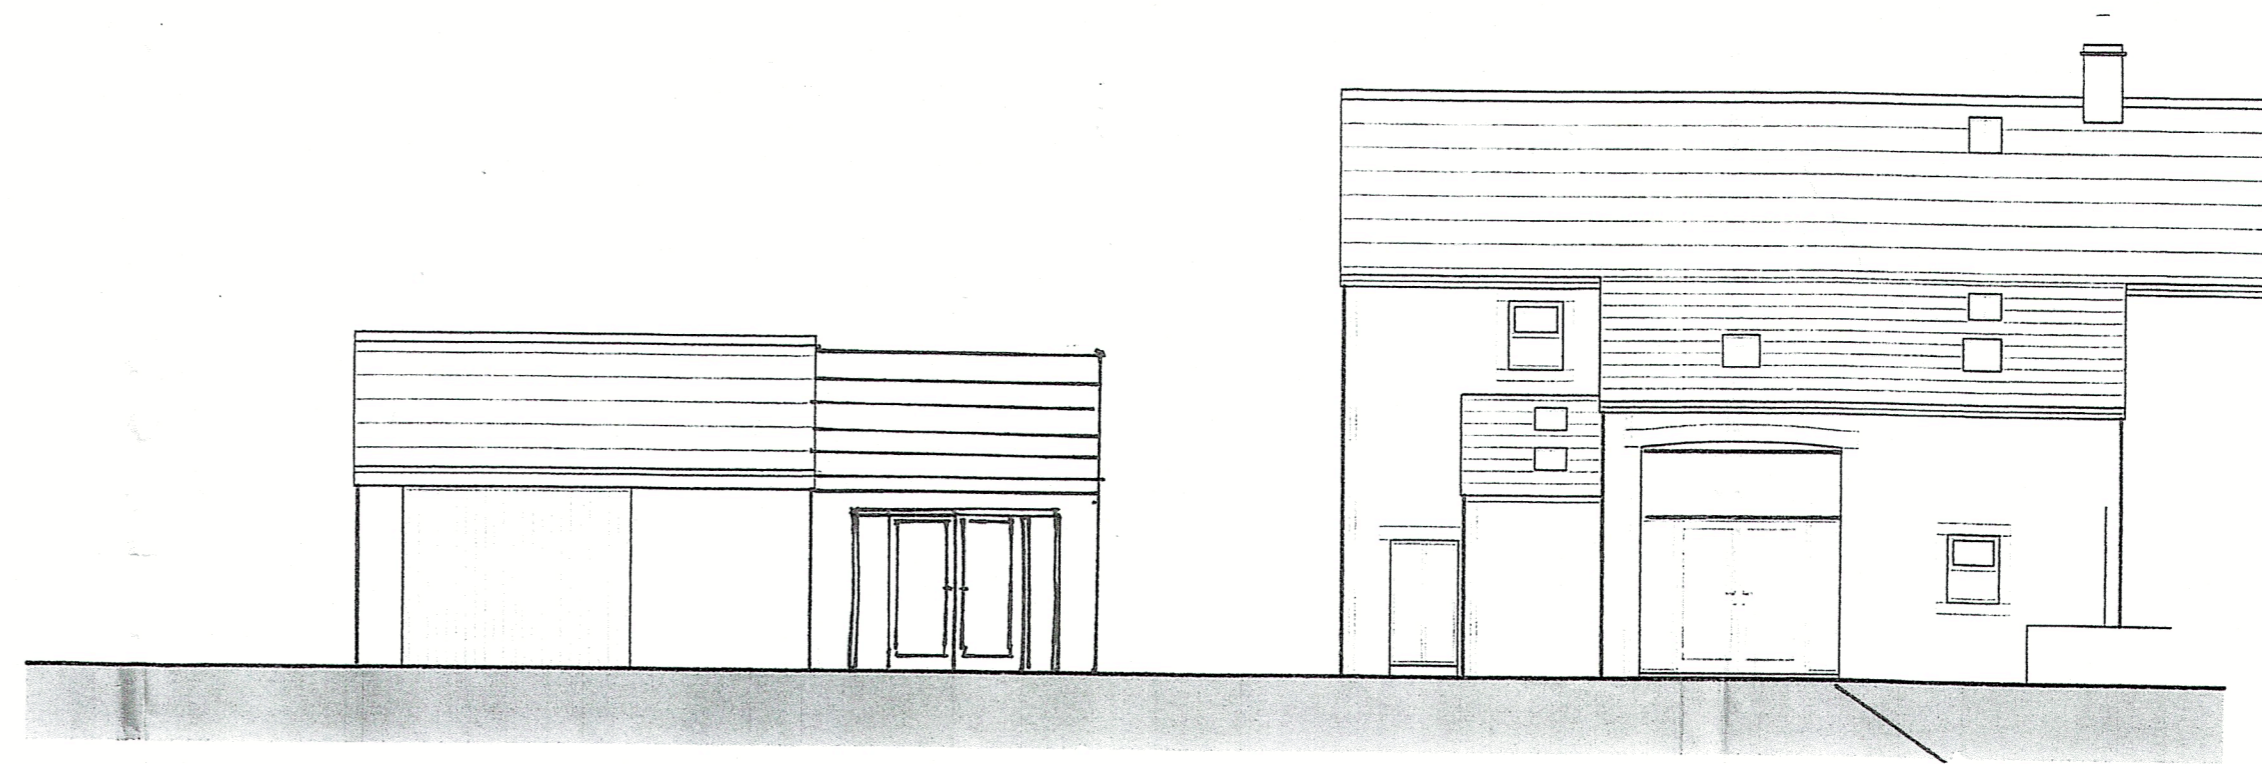


north east elevation

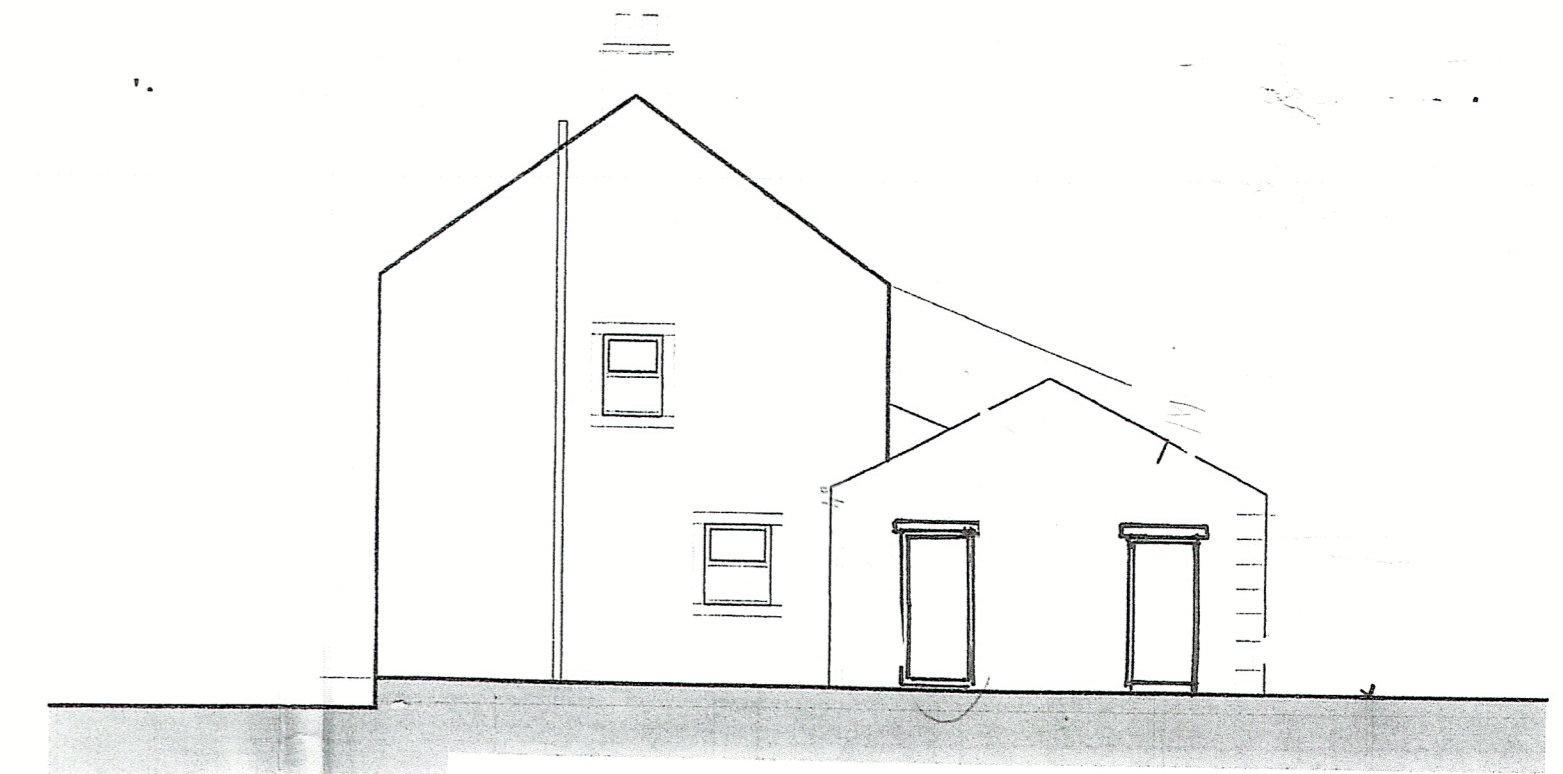

south east elevation

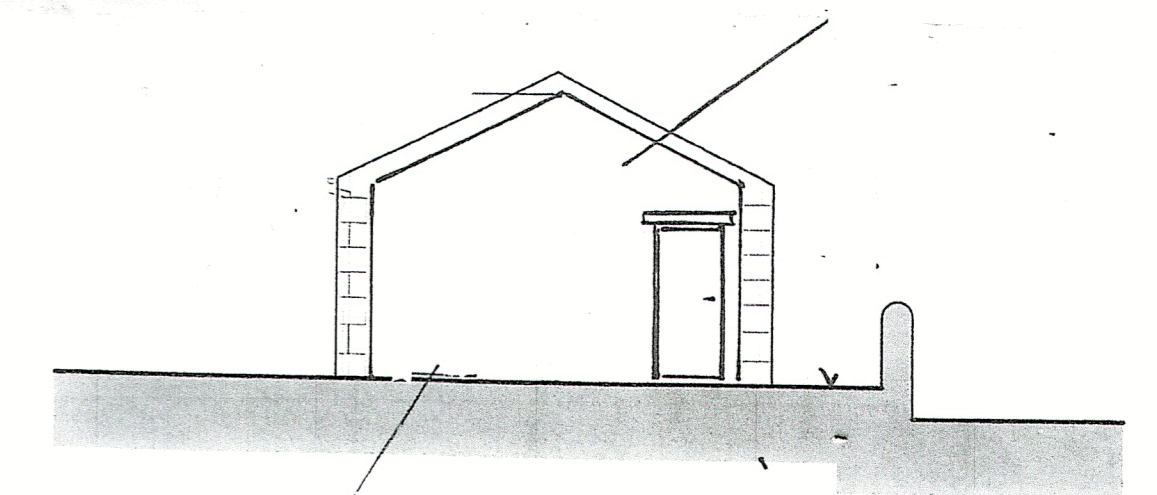

north west elevation

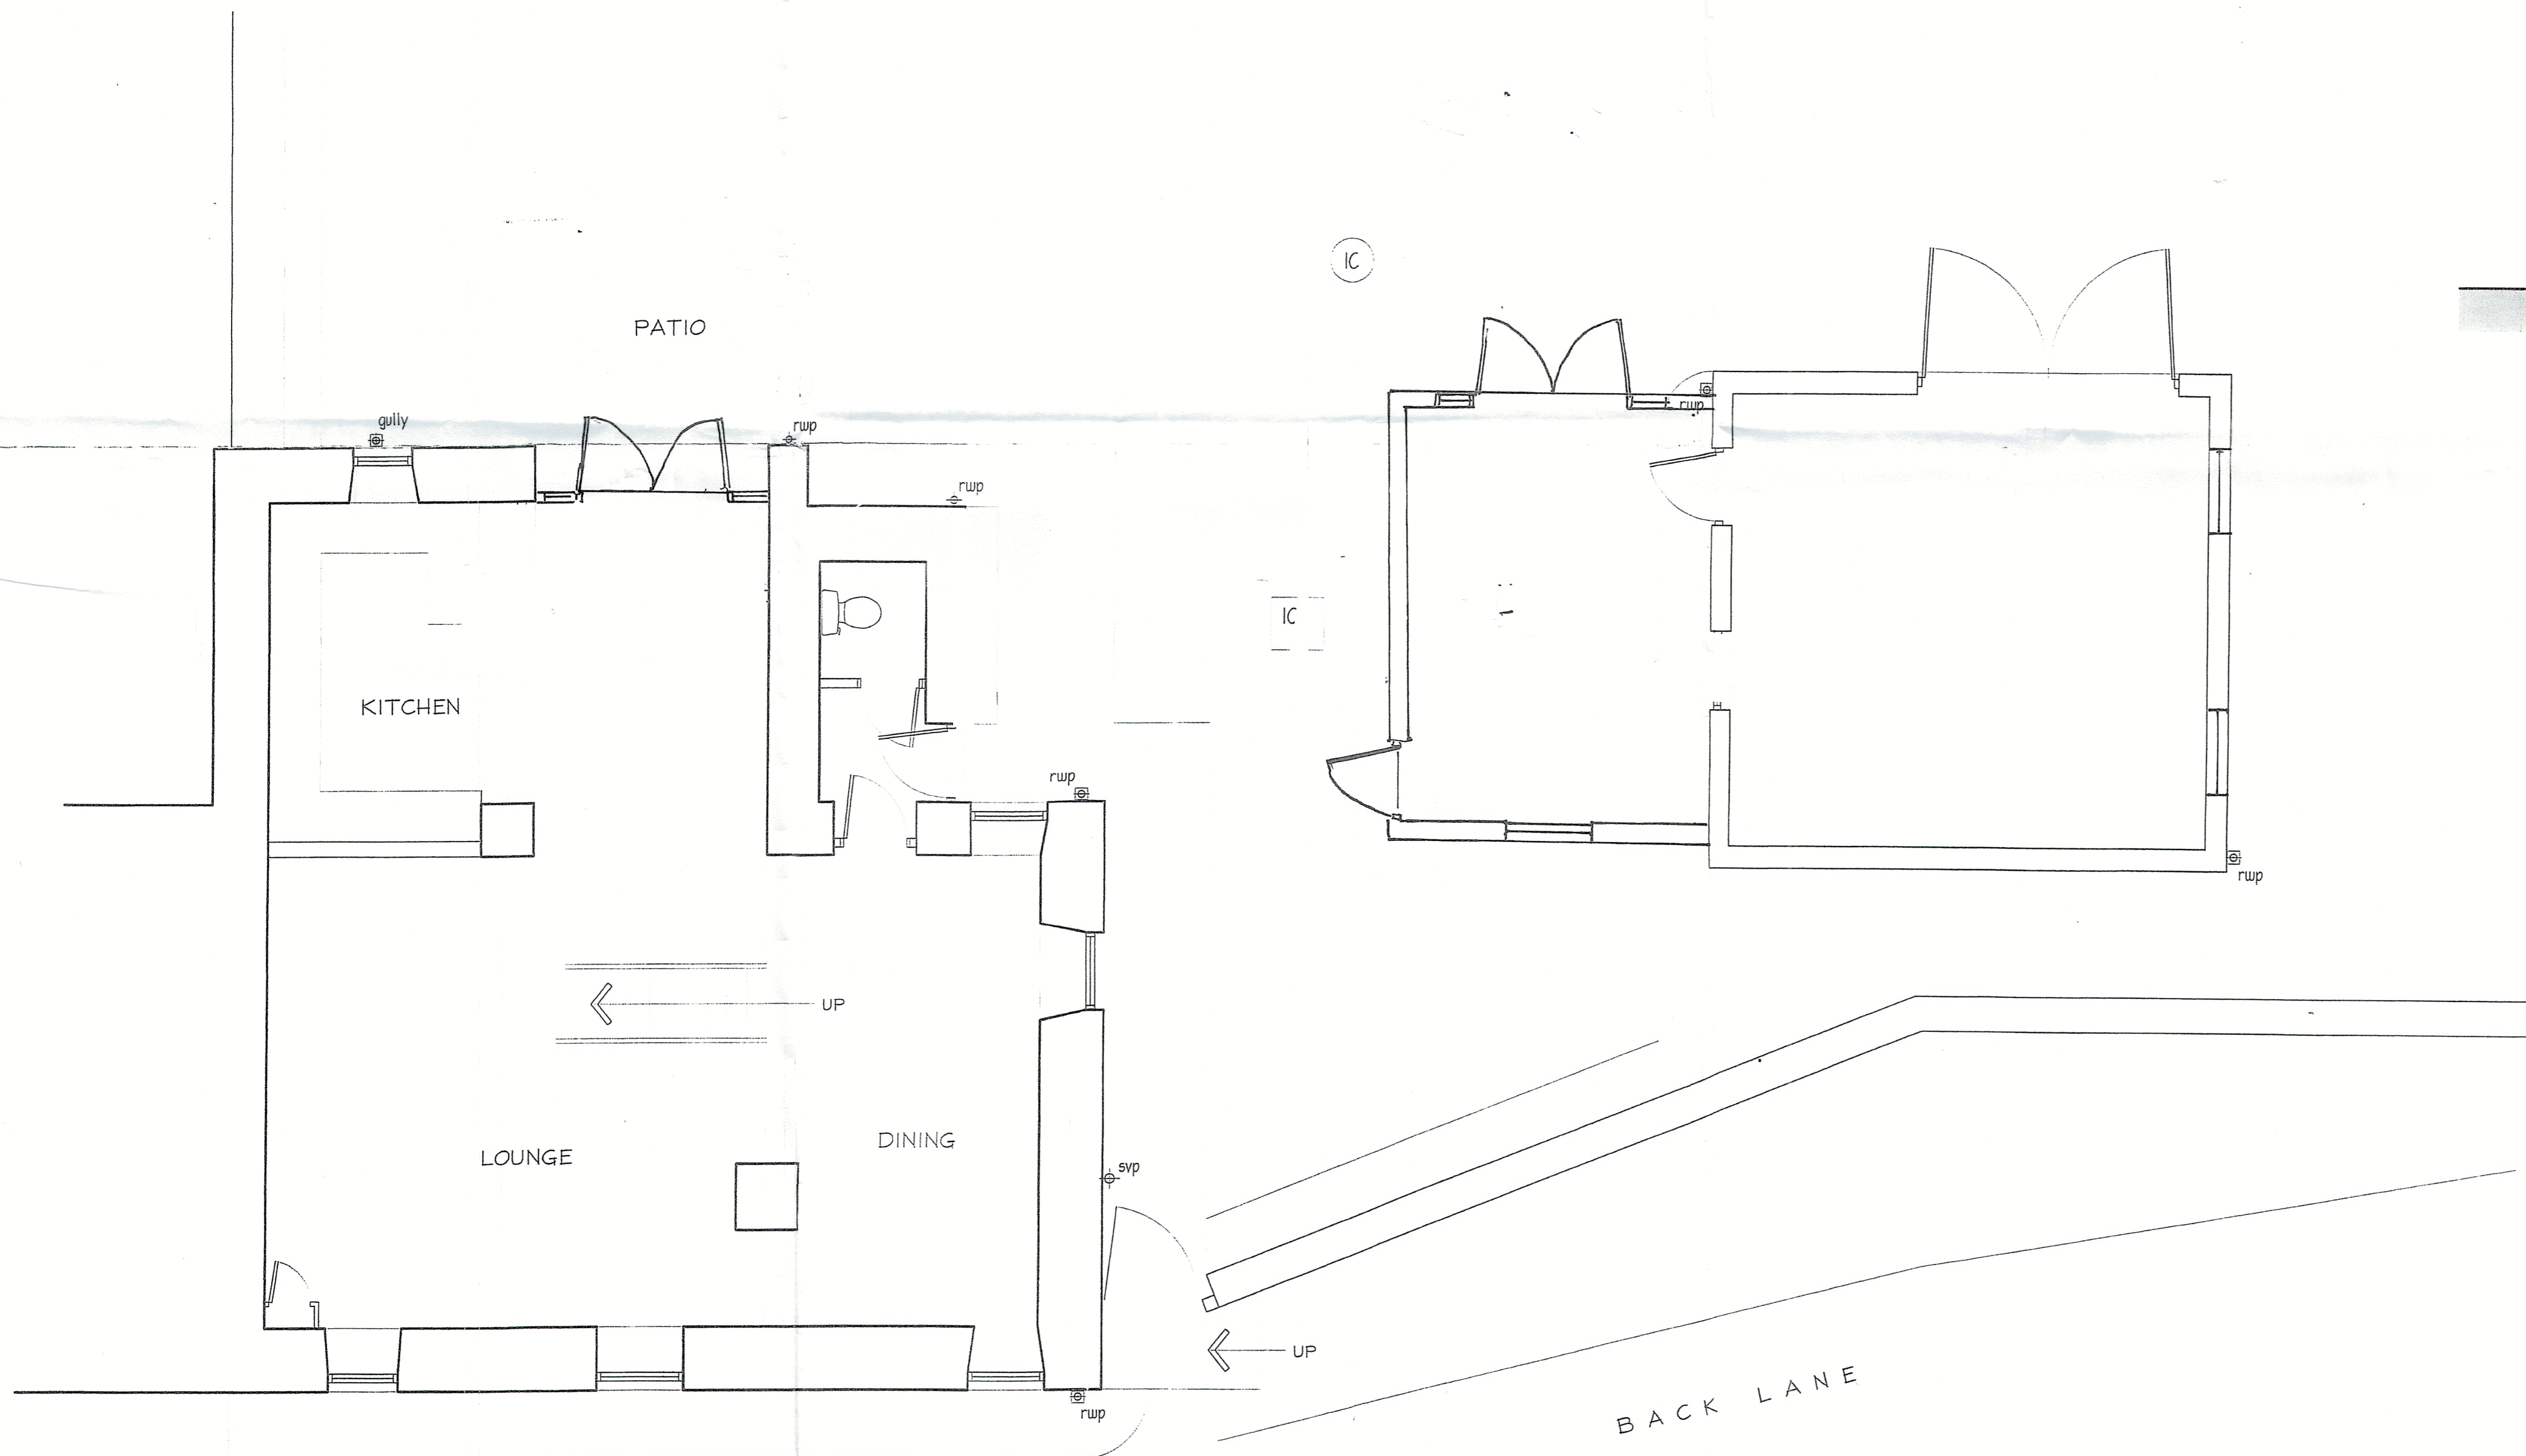

ground floor plan.

Revisions
Project: HIGHER HOUSE BARN, BACK LANE, NEWTON
Drawing: PLANNING DRAWING
DWG 03 : 3/9/2025
MR. P. SLINGER
EXISTING LAYOUT/PLAN.
Scale(s) 1:50 & 1:100 @ A1 Date 3.9.2025
Rev.