

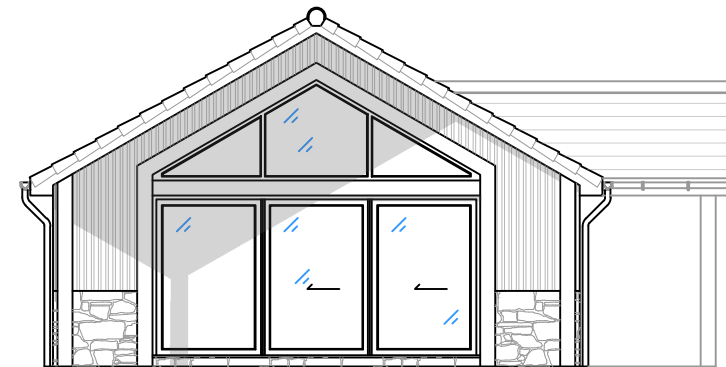




A PROPOSED ELEVATION - EAST
SCALE 1:100

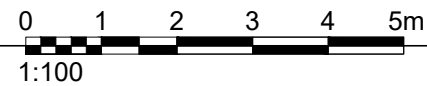

B PROPOSED ELEVATION - SOUTH
SCALE 1:100

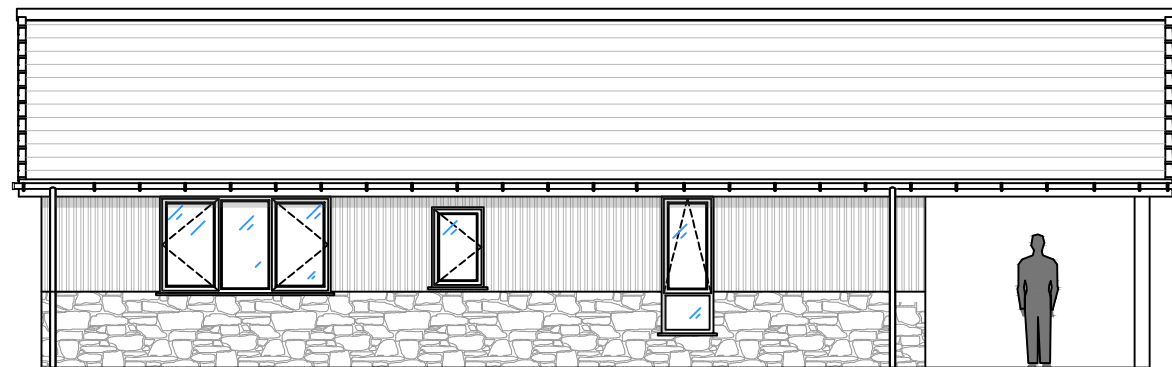

C PROPOSED ELEVATION - WEST
SCALE 1:100

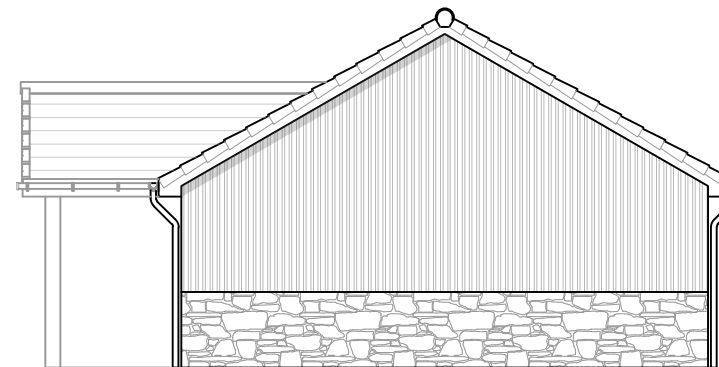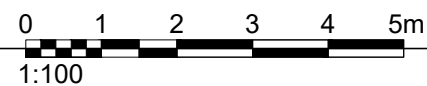

D PROPOSED ELEVATION - NORTH
SCALE 1:100

Notes:

MATERIAL KEY:

- Supaslate Eco Line Synthetic Slate



- Timber Cladding - Natural



- Natural Random Stone



- Black Window and Door Frames



REV: DESCRIPTION: BY: DATE:

© All works copyright of Black Barn Architecture

This drawing has been produced for Mr Hull for in relation to Longridge Road and prepared solely for the status indicated. It is not for use by any other person or for any other purpose.

STATUS:

Stage 3 - Spatial Coordination



SITE:

Longridge Road
Hurst Green
Lancashire
BB7 9QP

CLIENT:

Mr Hull

JOB TITLE:

Hazel-Mere

DRAWING TITLE:

Proposed Elevations

DATE: 10/09/24	DRAWN: CR	CHECKED: MS	PAPER SIZE: A3 (420x297)
JOB NO: BBA_232	DRAWING NO: P20	REVISION: F	