





Front Elevation
1 : 50

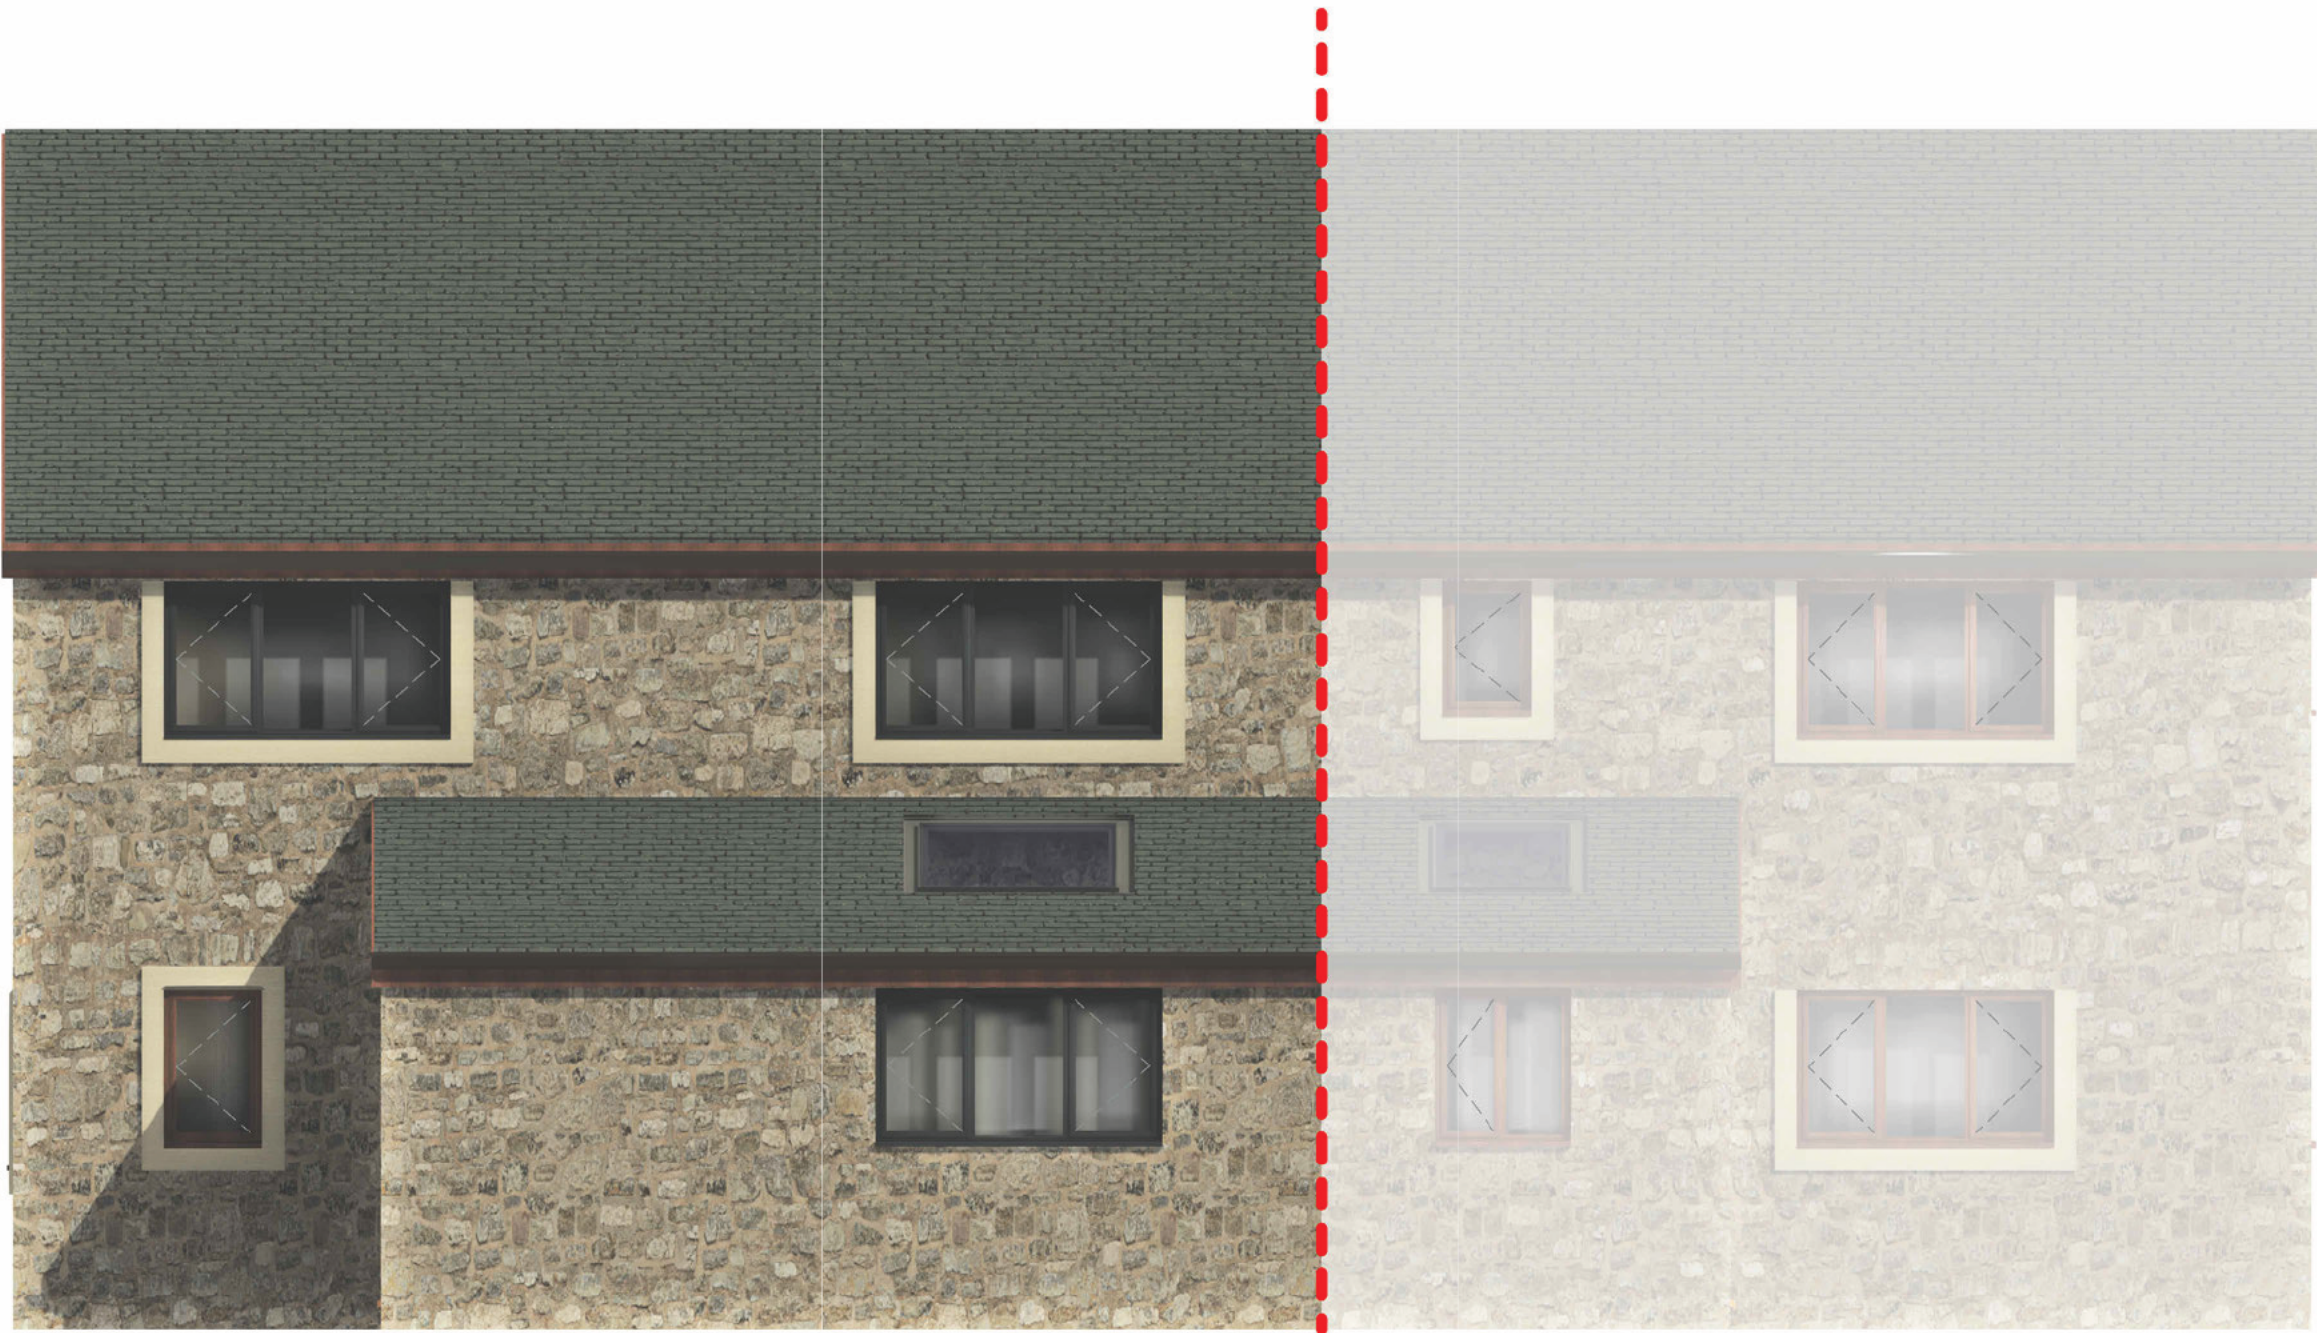

Side Elevation
1 : 50

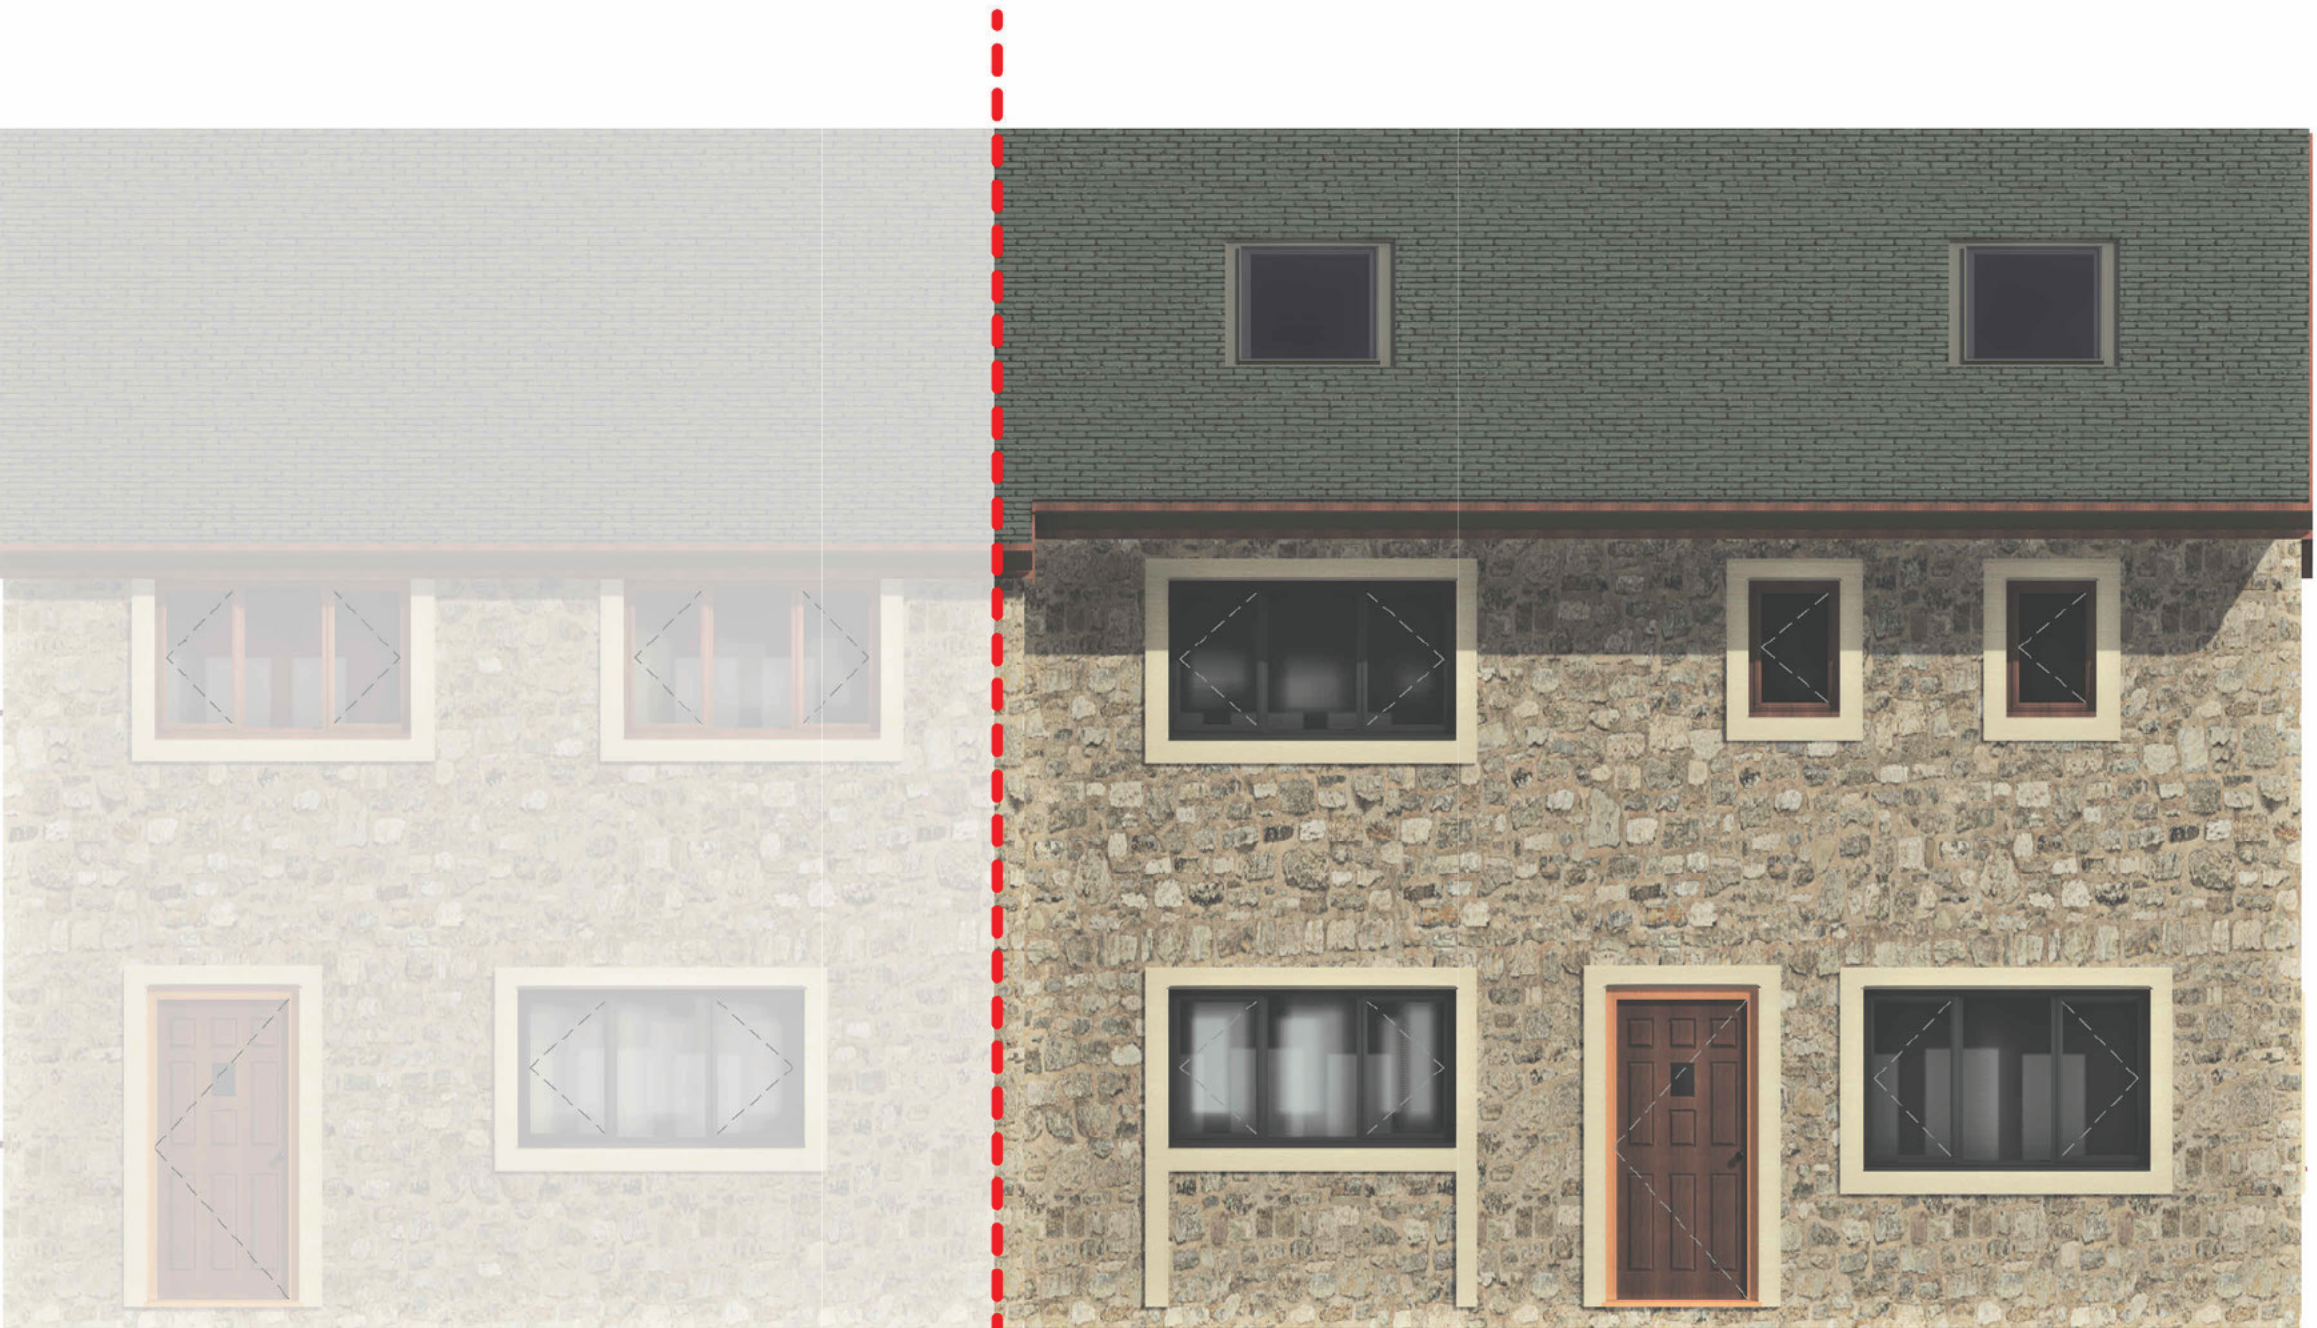

Rear Elevation
1 : 50

