



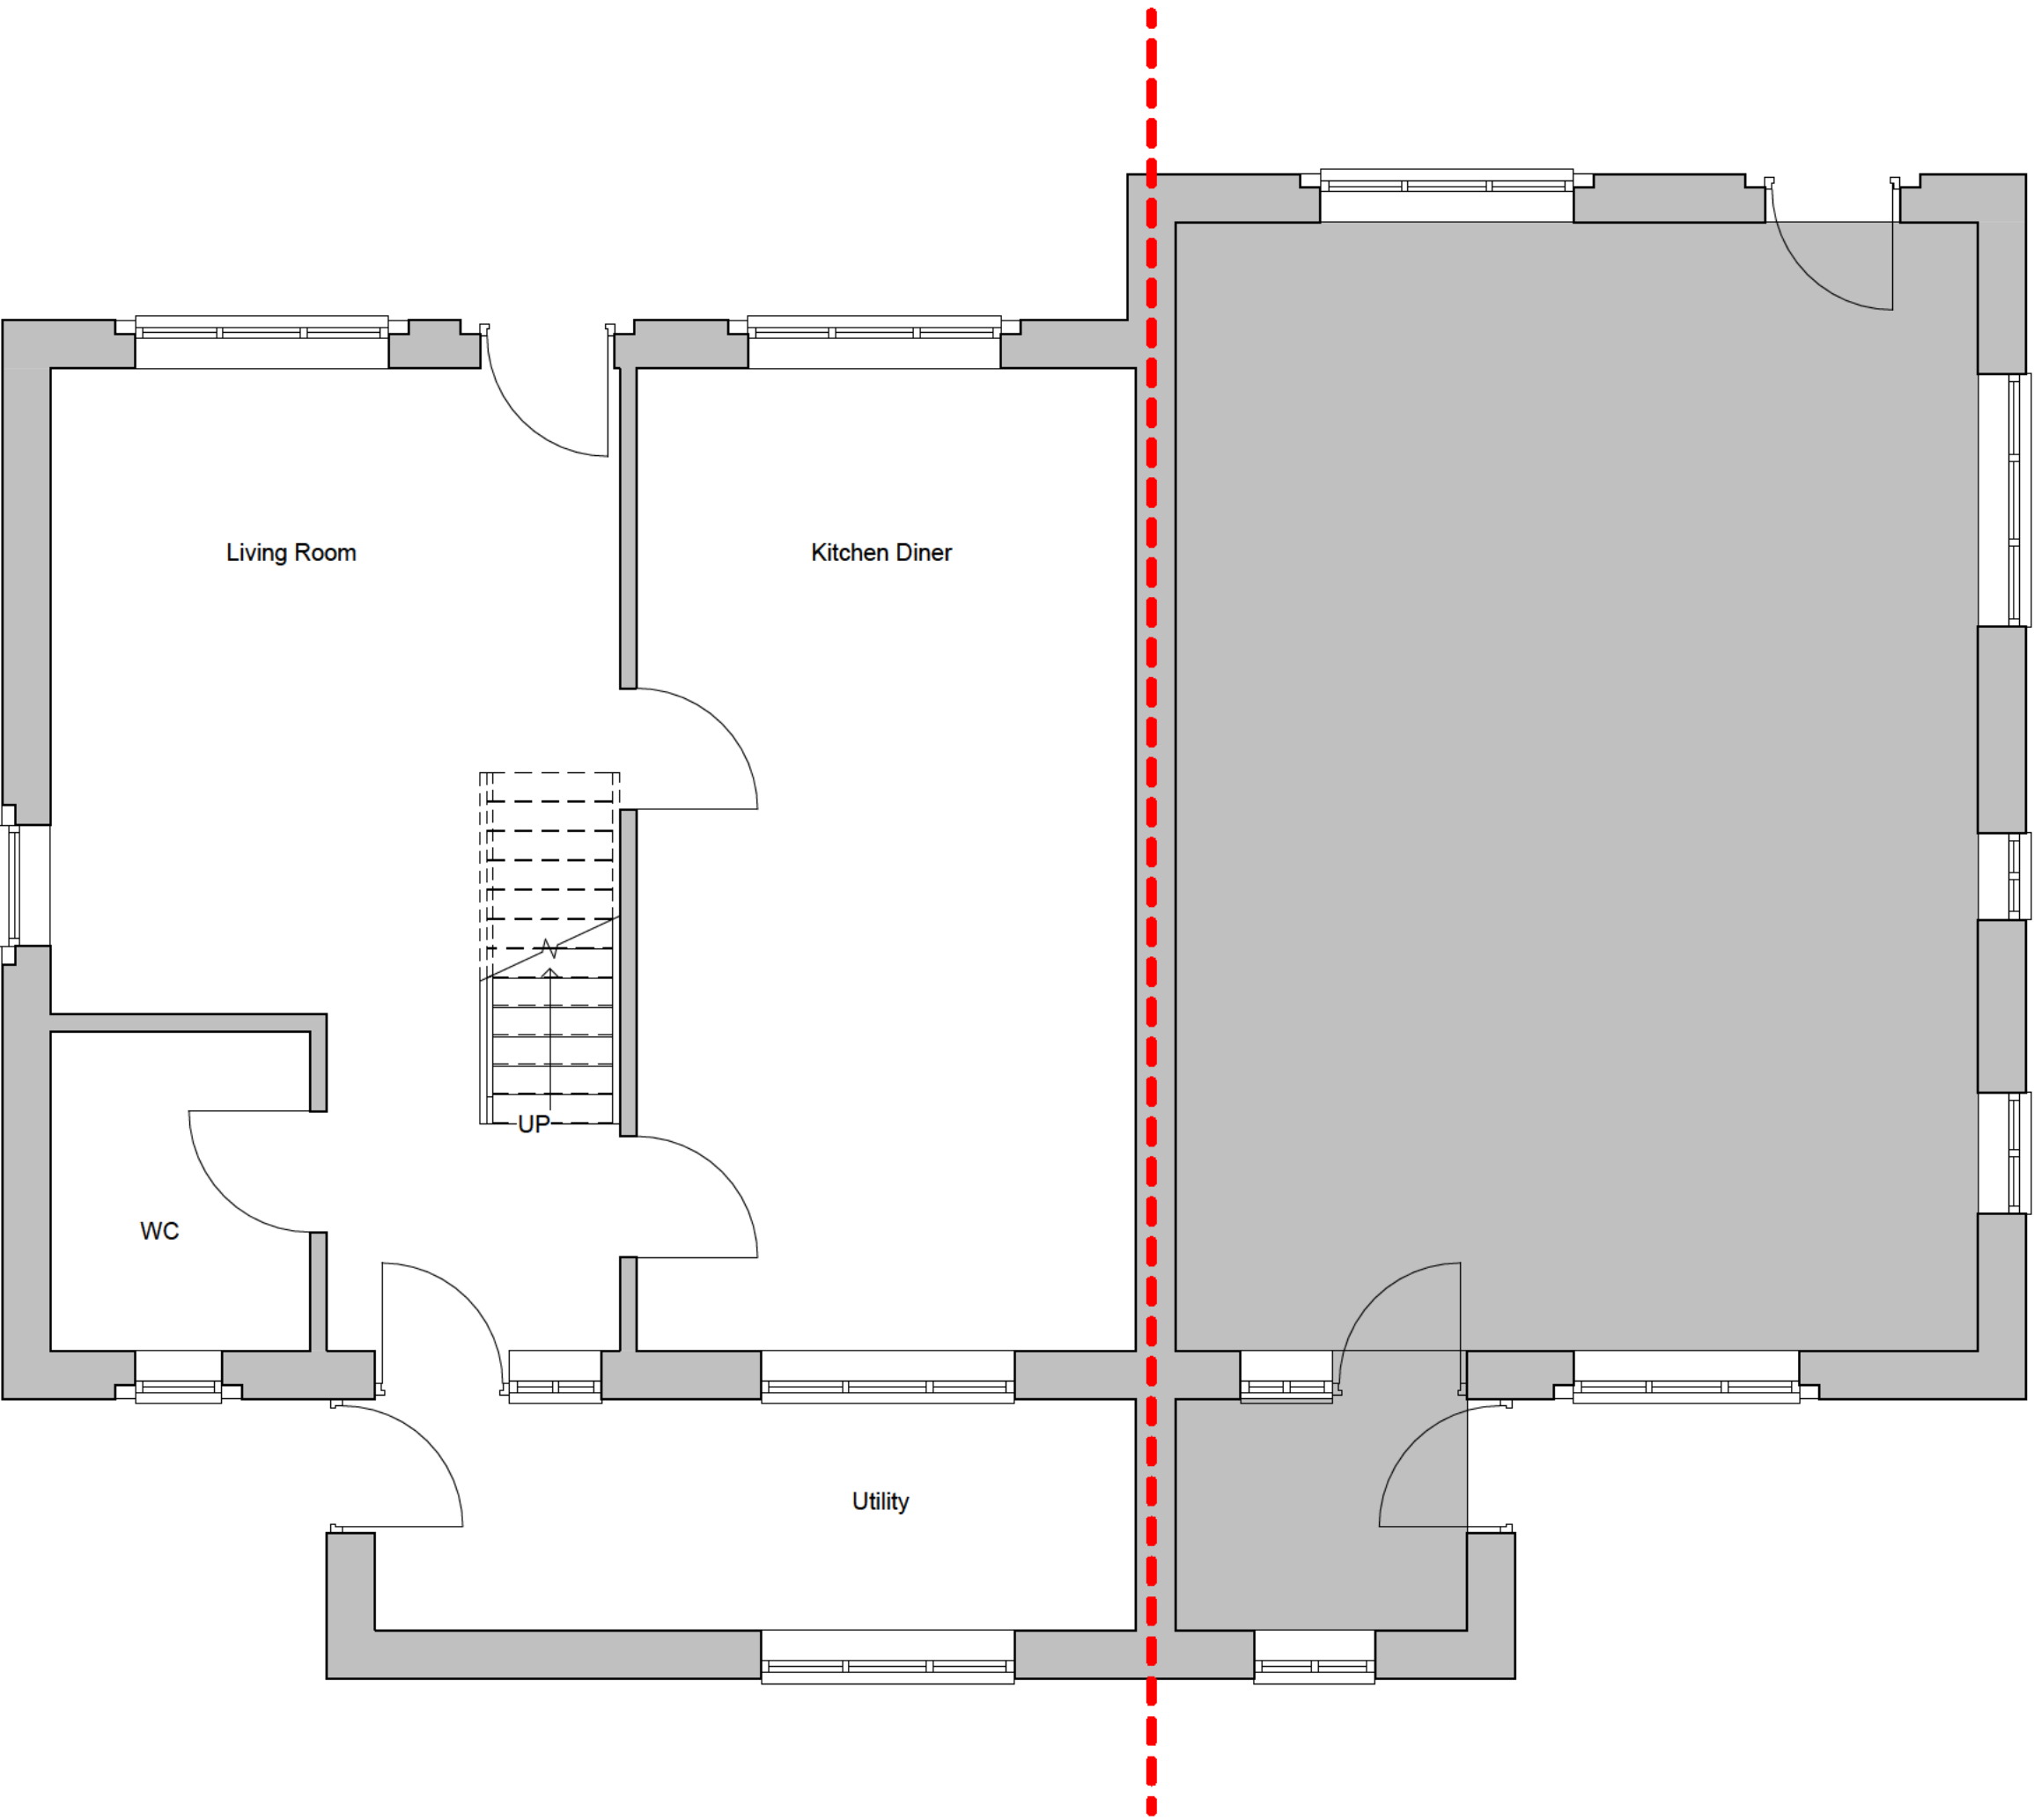

Ground Floor
1 : 50

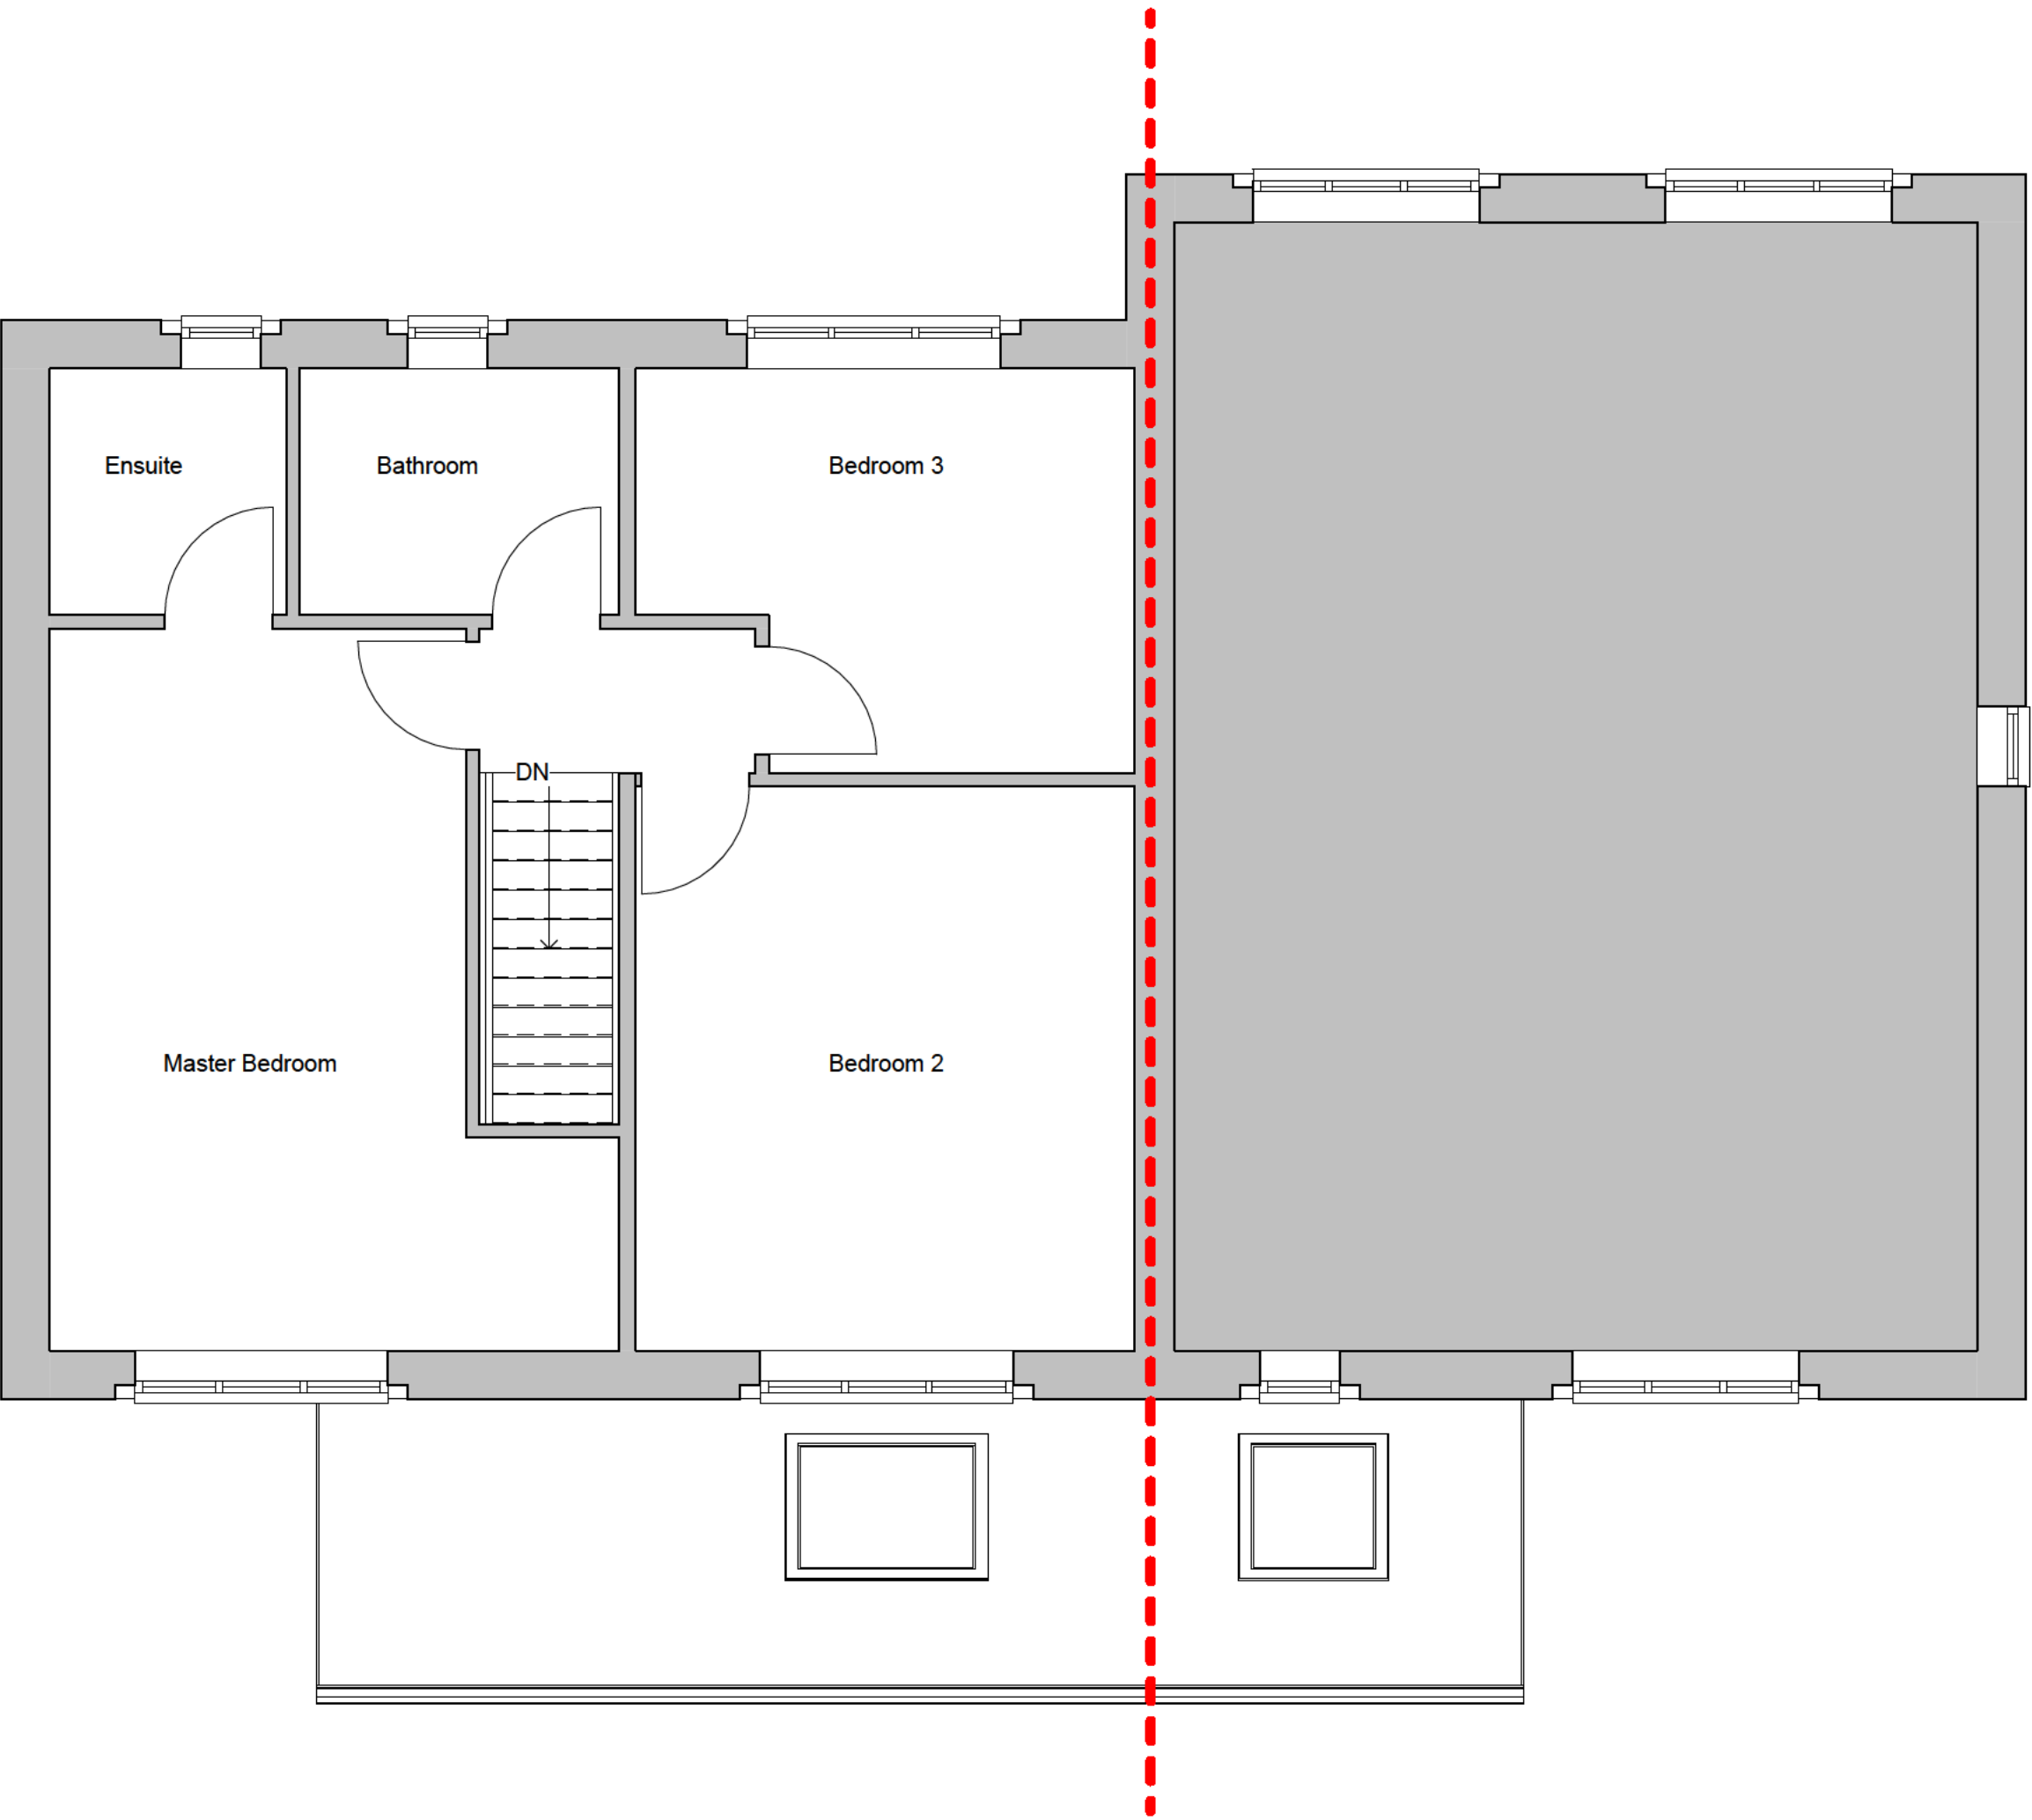

First Floor
1 : 50

