

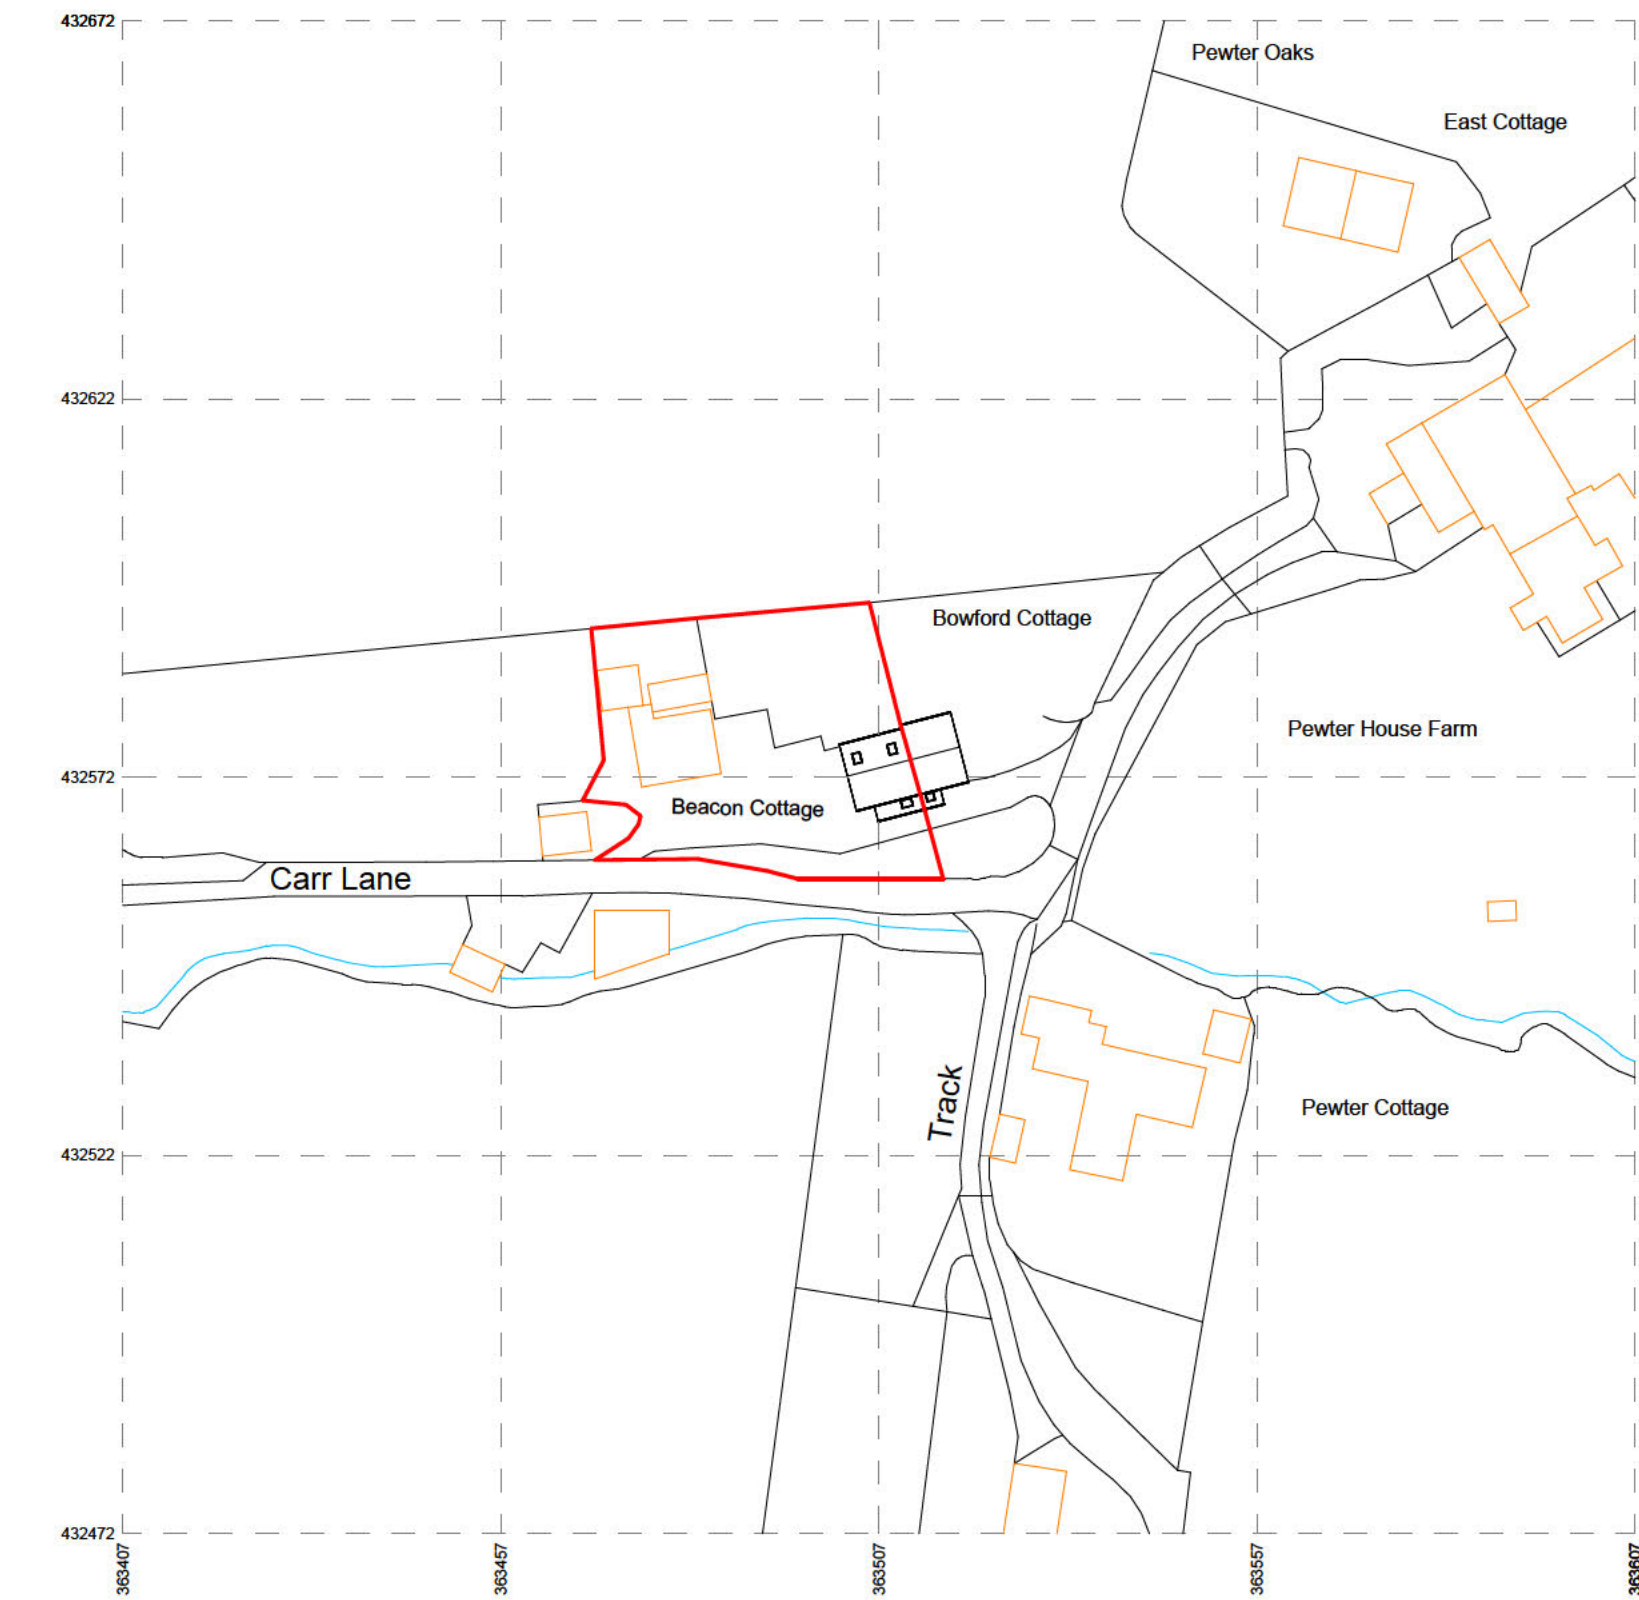


Notes: This drawing is the copyright BGArchitecture and may not be used without their prior written consent.
Written dimensions to be taken in preference to scaled dimensions.
Due to the inaccuracies of scanning, scanned images should not be scaled.

REV: DATE: DESCRIPTION:
BY:

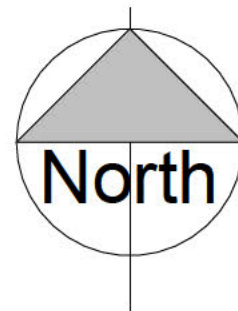

Produced on 07 September 2025 from the Ordnance Survey National Geographic Database and incorporating surveyed revision available at this date.
This map shows the area bounded by 363407 432472,363607 432472,363607 432672,363407 432672,363407 432472
Crown copyright and database rights 2025 OS 100054135. Supplied by copla ltd trading as UKPlanningMaps.com a licensed Ordnance Survey partner (OS 100054135).
Data licence expires 07 September 2026. Unique plan reference: v4ll/1308432/1754094

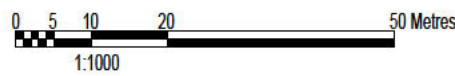

CLIENT
:
Robert Garnett

PROJECT
:
Beacon Cottage, Carr Lane, Balderstone,
BB2 7LN

DRAWING NUMBER:
PL-001

DRAWING TITLE:
Location Plan

STATUS
Planning

SCALE
:
1 : 1000@A2

DATE
:
07/09/25

BY
:
BG

CHECKED
:

BGA

BGA
www.bgarchitecture.co.uk
BGArchitecture