
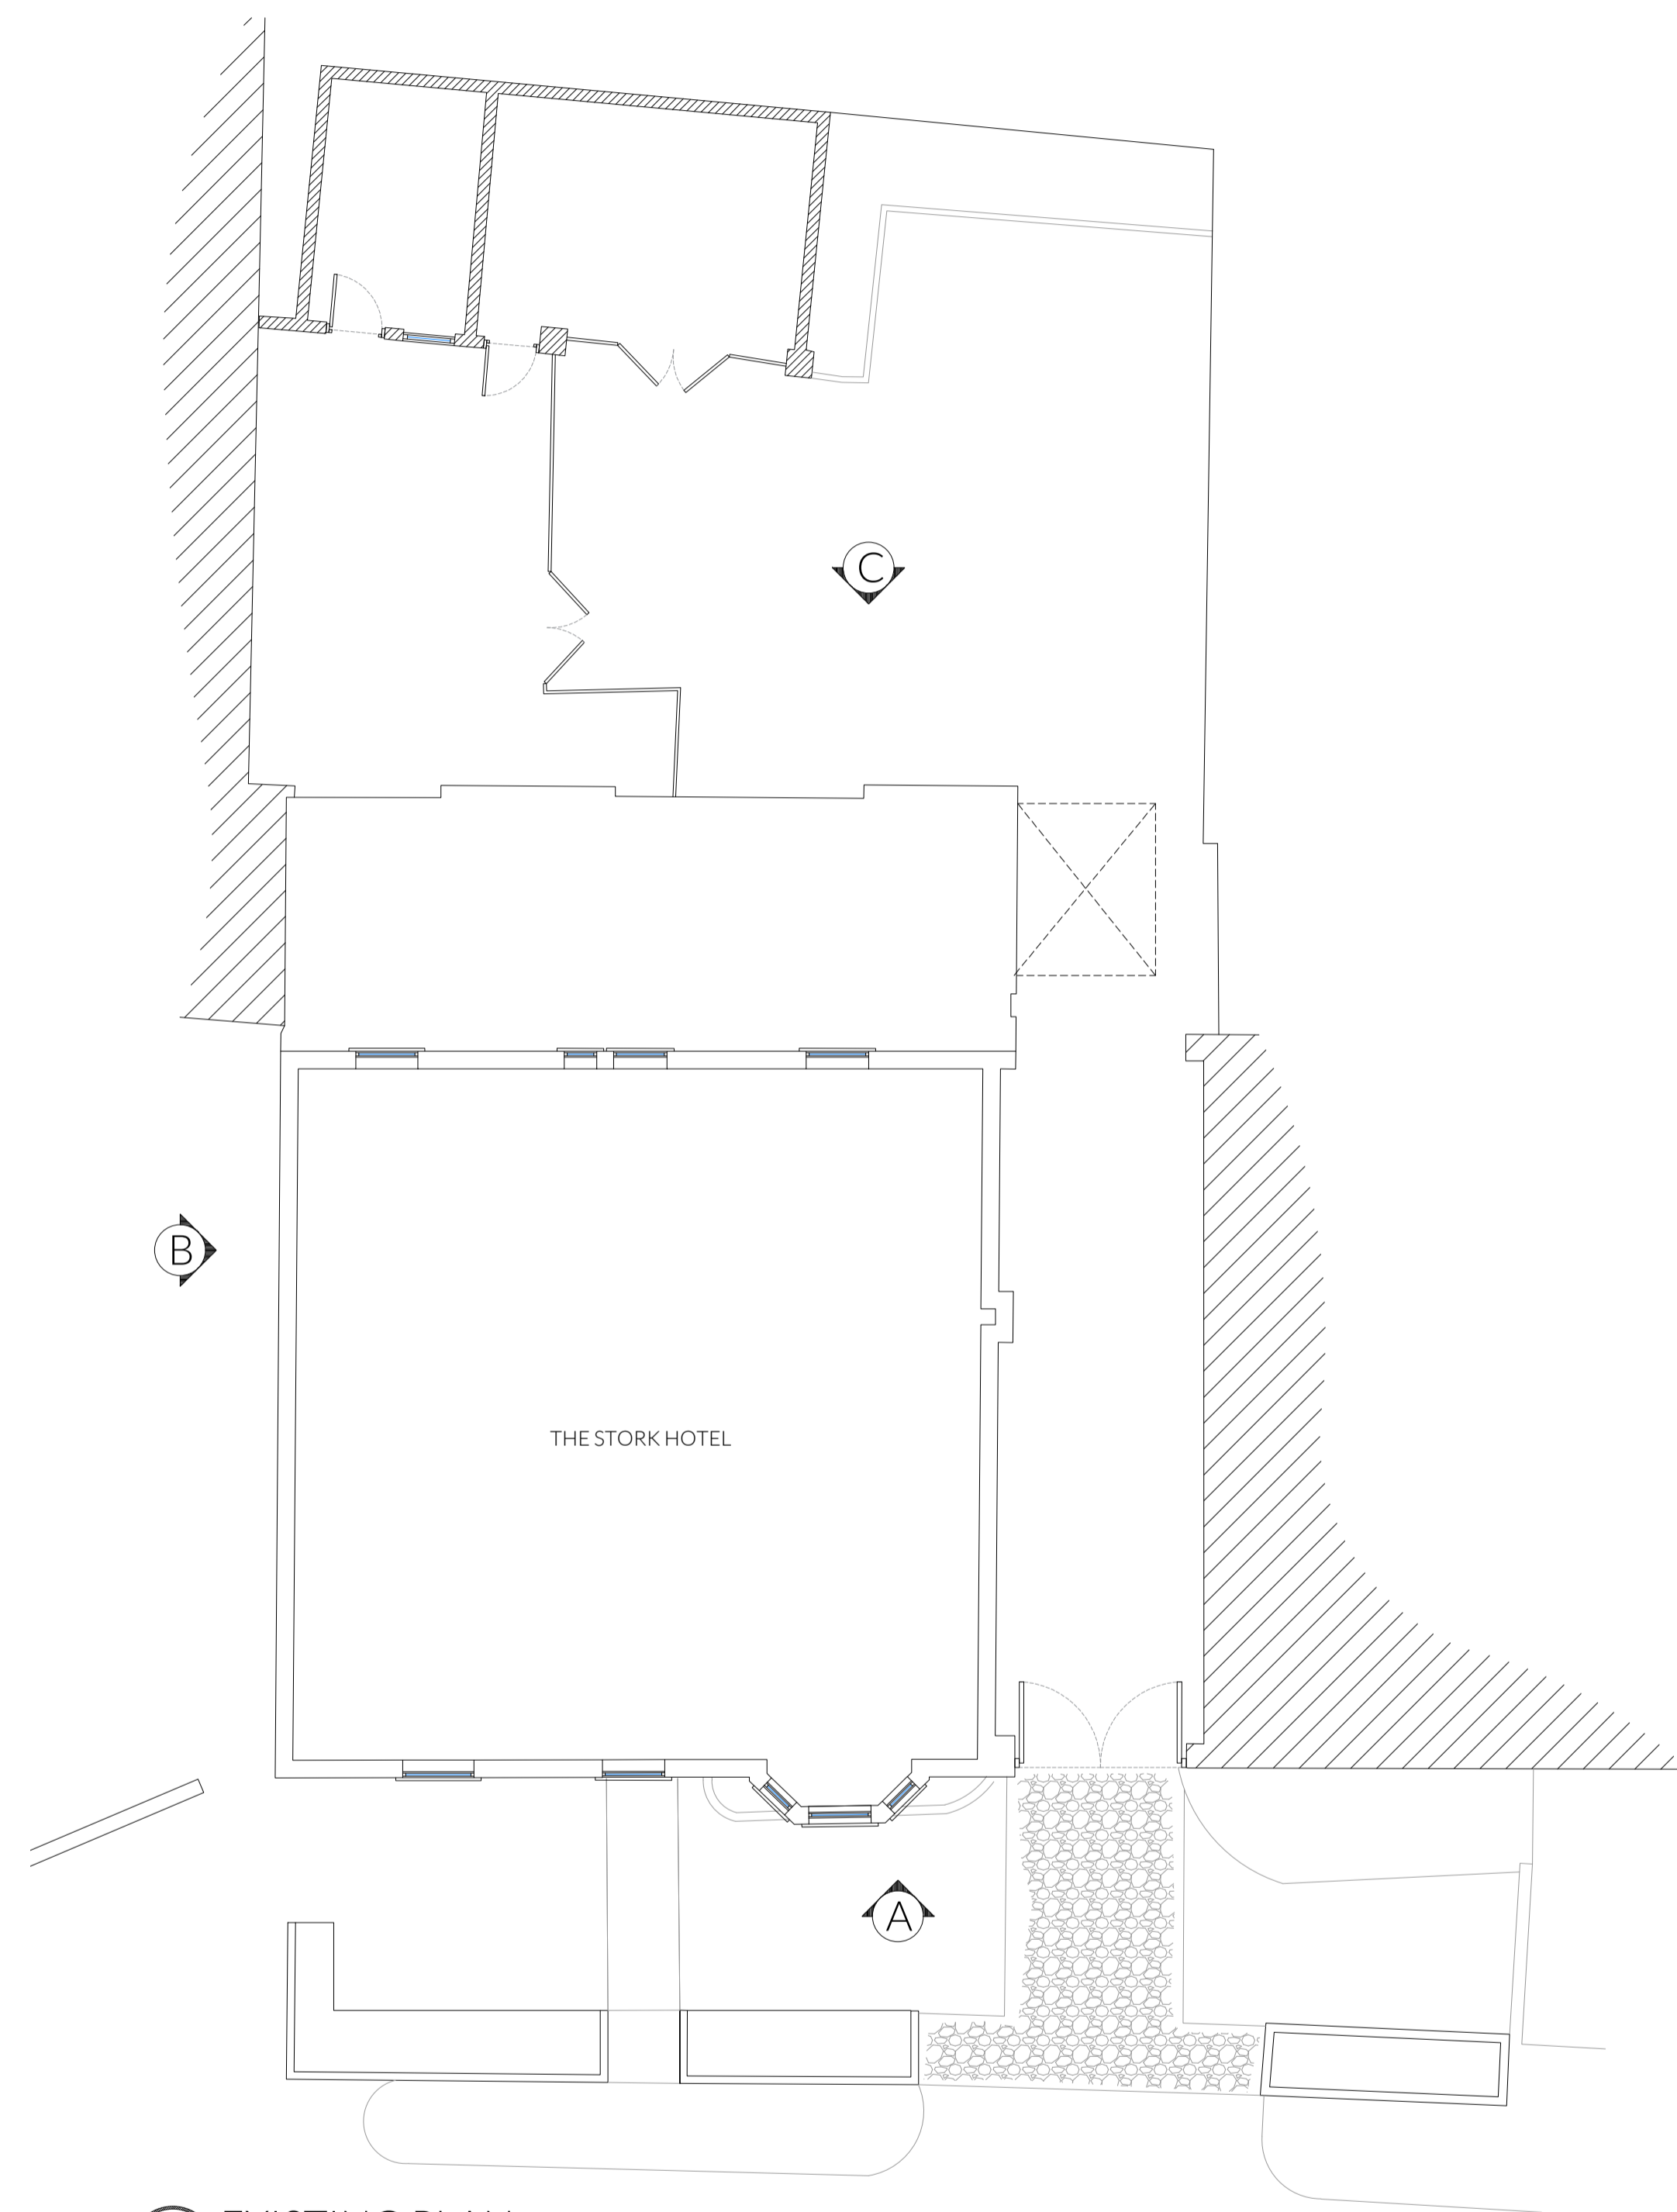


NOTES

- All dimensions are in mm unless otherwise stated
- All dimensions are to be reviewed on site before commencement of works and discrepancies notified to JB-ID
- All works shall be carried out and conform to current building regulations and all statutory requirements
- All materials and workmanship shall conform to BS specifications and standards
- If this drawing is used for planning permissions it shall not be used for any other purposes without written consent from JB-ID
- This drawing may incorporate information from outside consultants and professionals. As such, responsibility lies with the persons providing this information and no guarantee can be given as to its accuracy. For further clarification please seek advice from the person/persons responsible for its production.


SCALE BAR

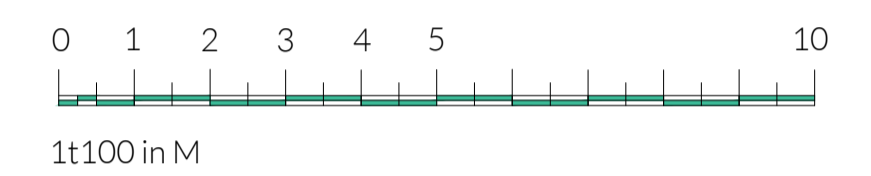

PL EXISTING PLAN  
1:100@A1



EA Elevation A  
1:100@A1

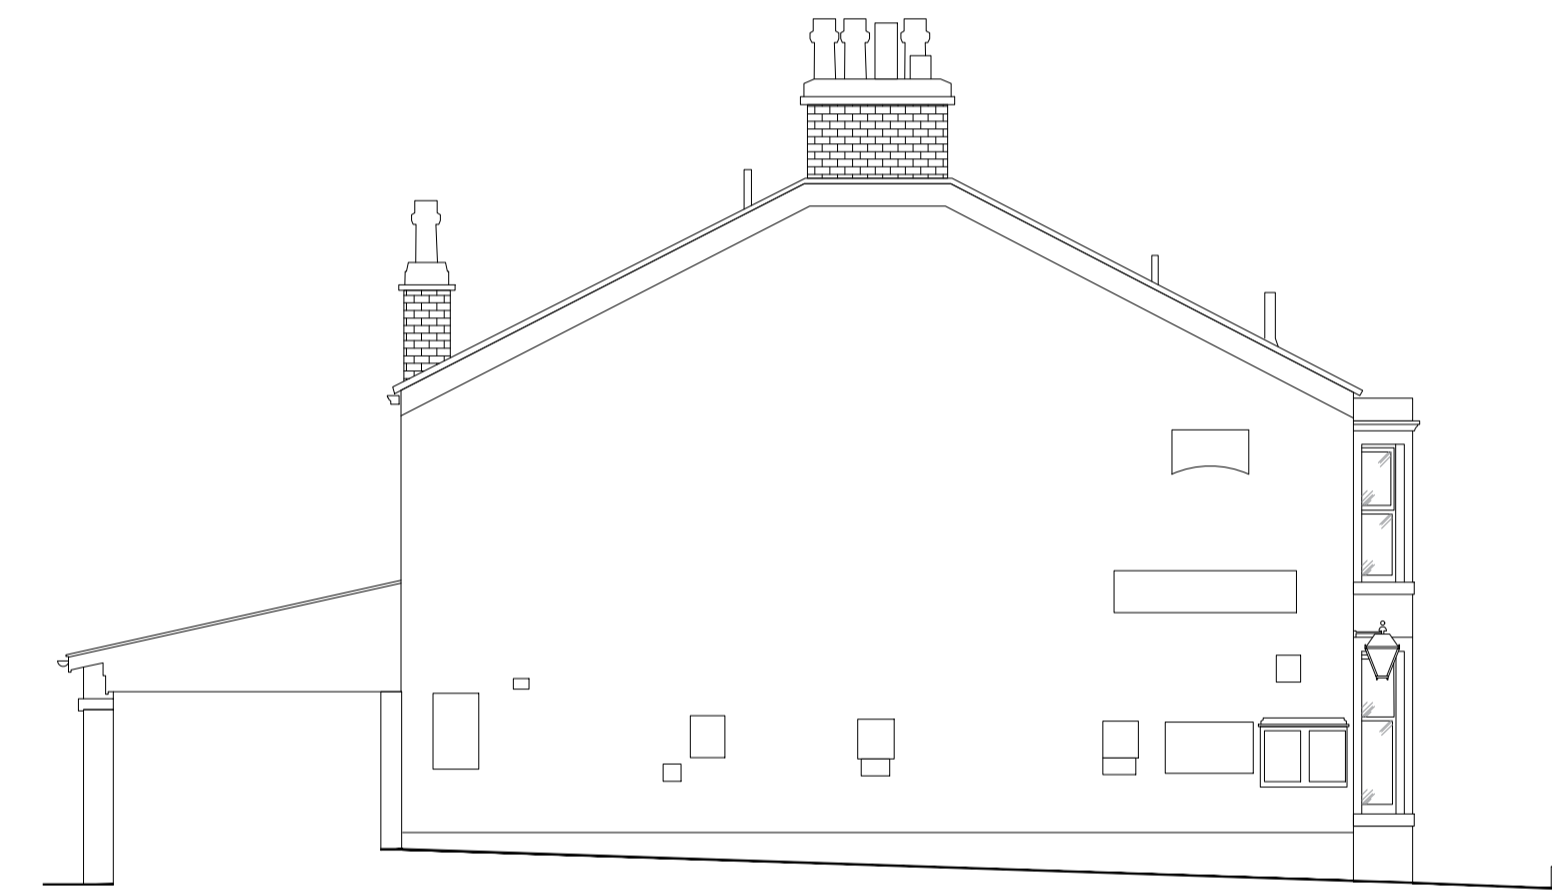

EB Elevation B  
1:100@A1



EC Elevation C  
1:100@A1

REV	NOTE	DATE	BY

**jb id** JOHN BLAKEMAN  
INTERIOR DESIGN

DRAWING STATUS  
**PLANNING**

DRAWING TITLE  
**Existing Plans & Elevations**

PROJECT  
**Stork Hotel  
Whalley Rd, Simonstone, BB12 7NZ**

DATE	SCALE @ A1	BY
Jul '25	1 : 100	JB
JOB NO.	DRAWING NO.	REV.
25-010	02	.