
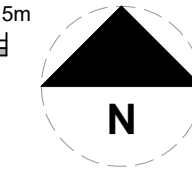


This drawing is to be read in conjunction with all relevant Architect, consultants' and specialist drawings and specifications. The Architect is to be notified of any discrepancies before proceeding. Do not scale from this drawing. All dimensions and levels are to be checked on site. This drawing is subject to copyright. All work carried out before Planning and Building Permission has been granted is at the contractor's risk.

1:200 SCALE

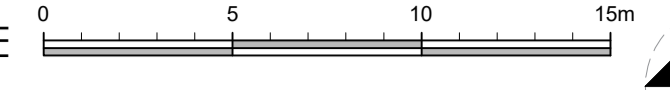

**PROPOSED CONSTRUCTION MANAGEMENT PLAN**  
Scale 1:200

no.	by	revision	date
Client			
Mr and Mrs O'Gorman			
Job Title			
Proposed building conversions at Eaves House Farm West Bradford Clitheroe BB7 3JF			
Drawing Title			
Proposed Construction Management Plan.			
<b>TO DISCHARGE CONDITION 19 PLANNING REF: 3/2025/0198</b>			
Scale	Date	Drawn	
1:200 @A1	SEPT '25	TdM	

**spa**  
SUNDERLAND PEACOCK ARCHITECTS  
SUNDERLAND PEACOCK & ASSOCIATES LTD.  
HAZELMERE, PIMLICO ROAD, CLITHEROE  
LANCASHIRE, BB7 2AJ  
T 01200 423178 F 01200 427328  
E info@sunderlandpeacock.com  
www.sunderlandpeacock.com

**6955 -B-P10**