



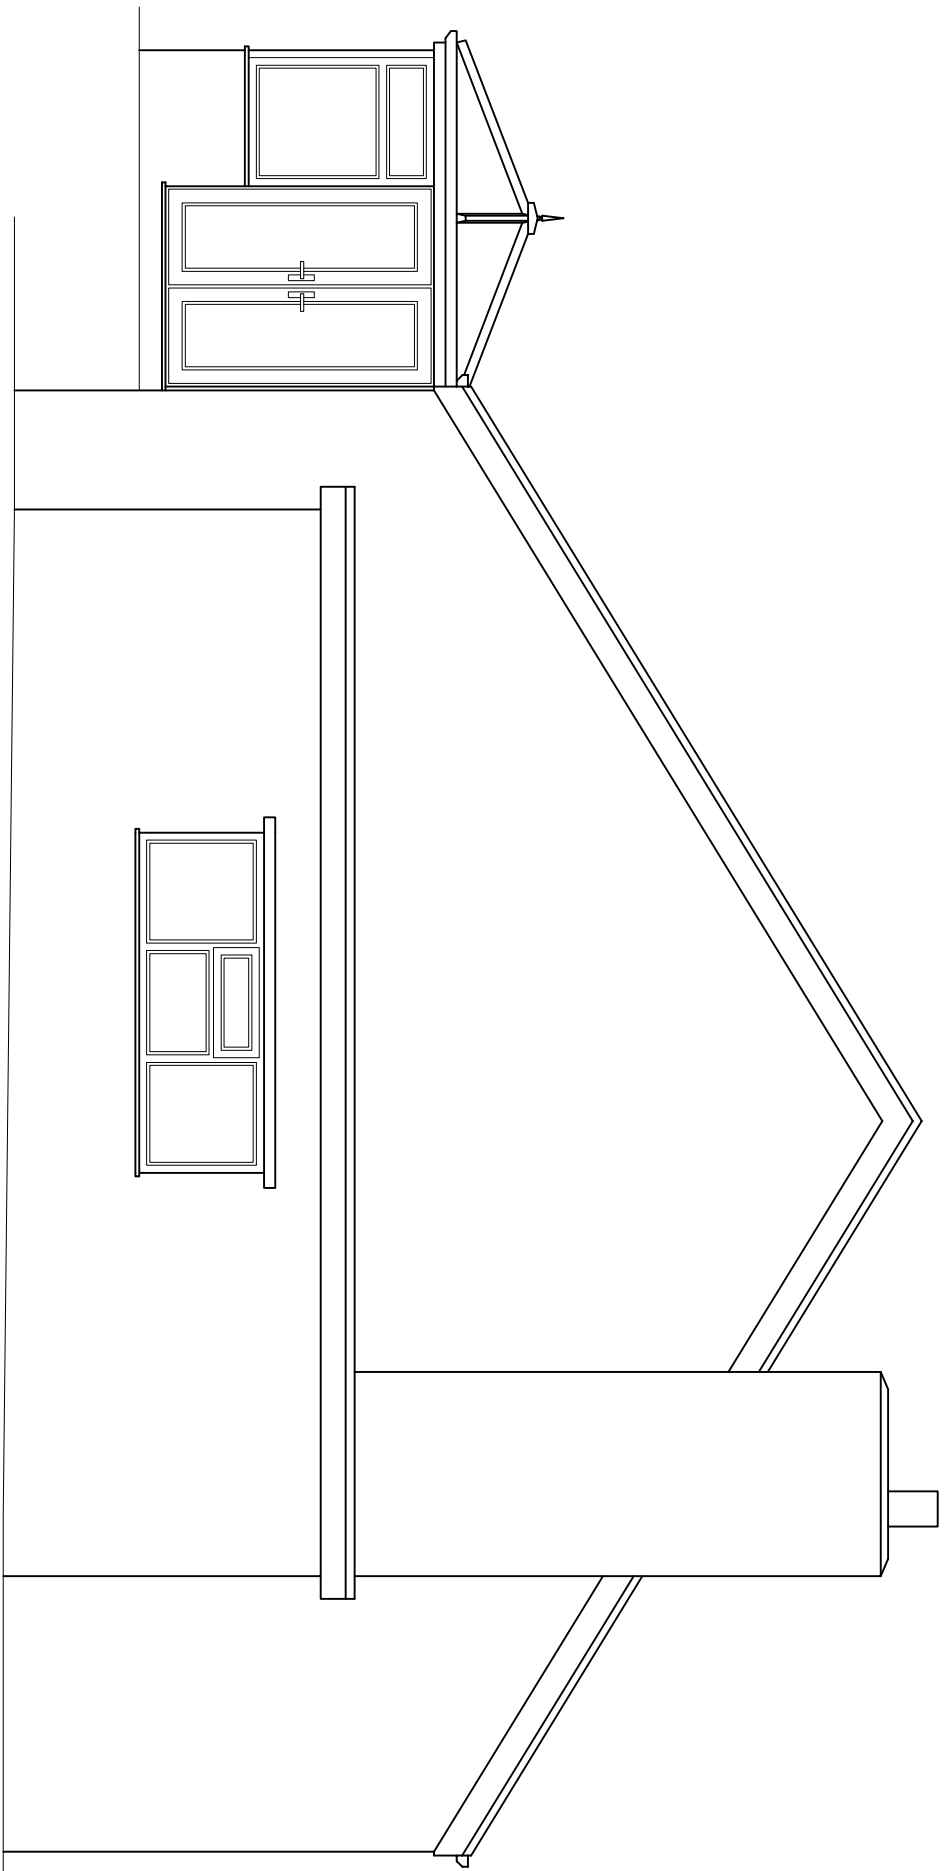


EXISTING LEFT SIDE ELEVATION

(SCALE 1:50)

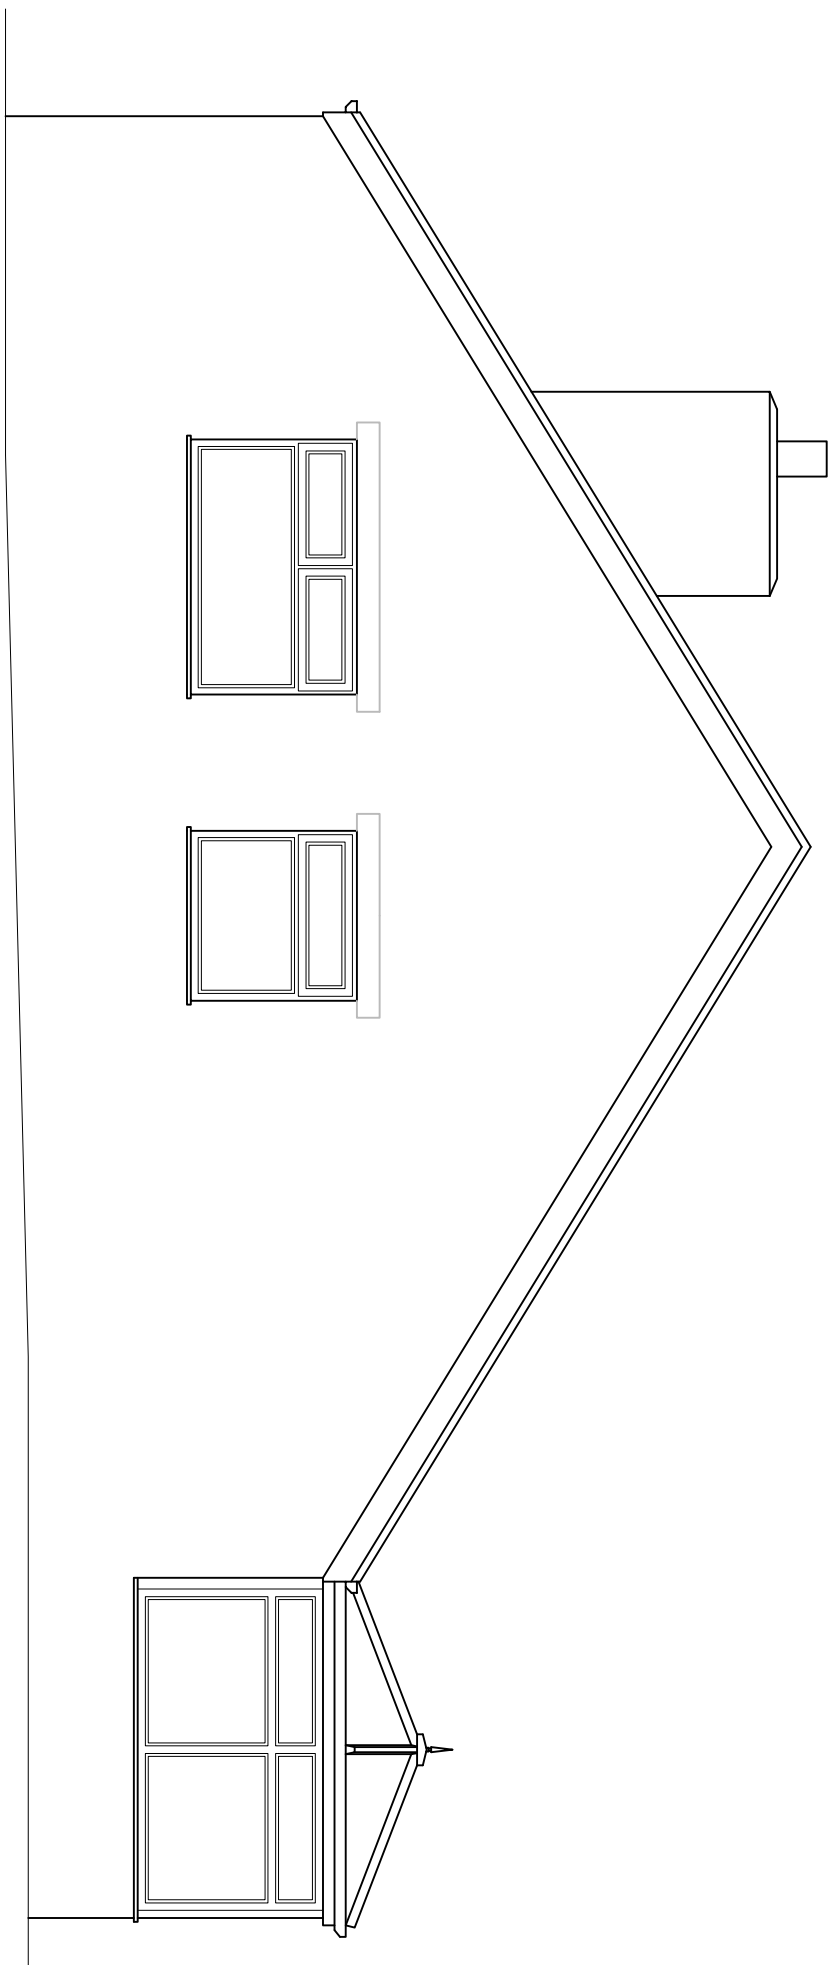


EXISTING RIGHT SIDE ELEVATION

(SCALE 1:50)

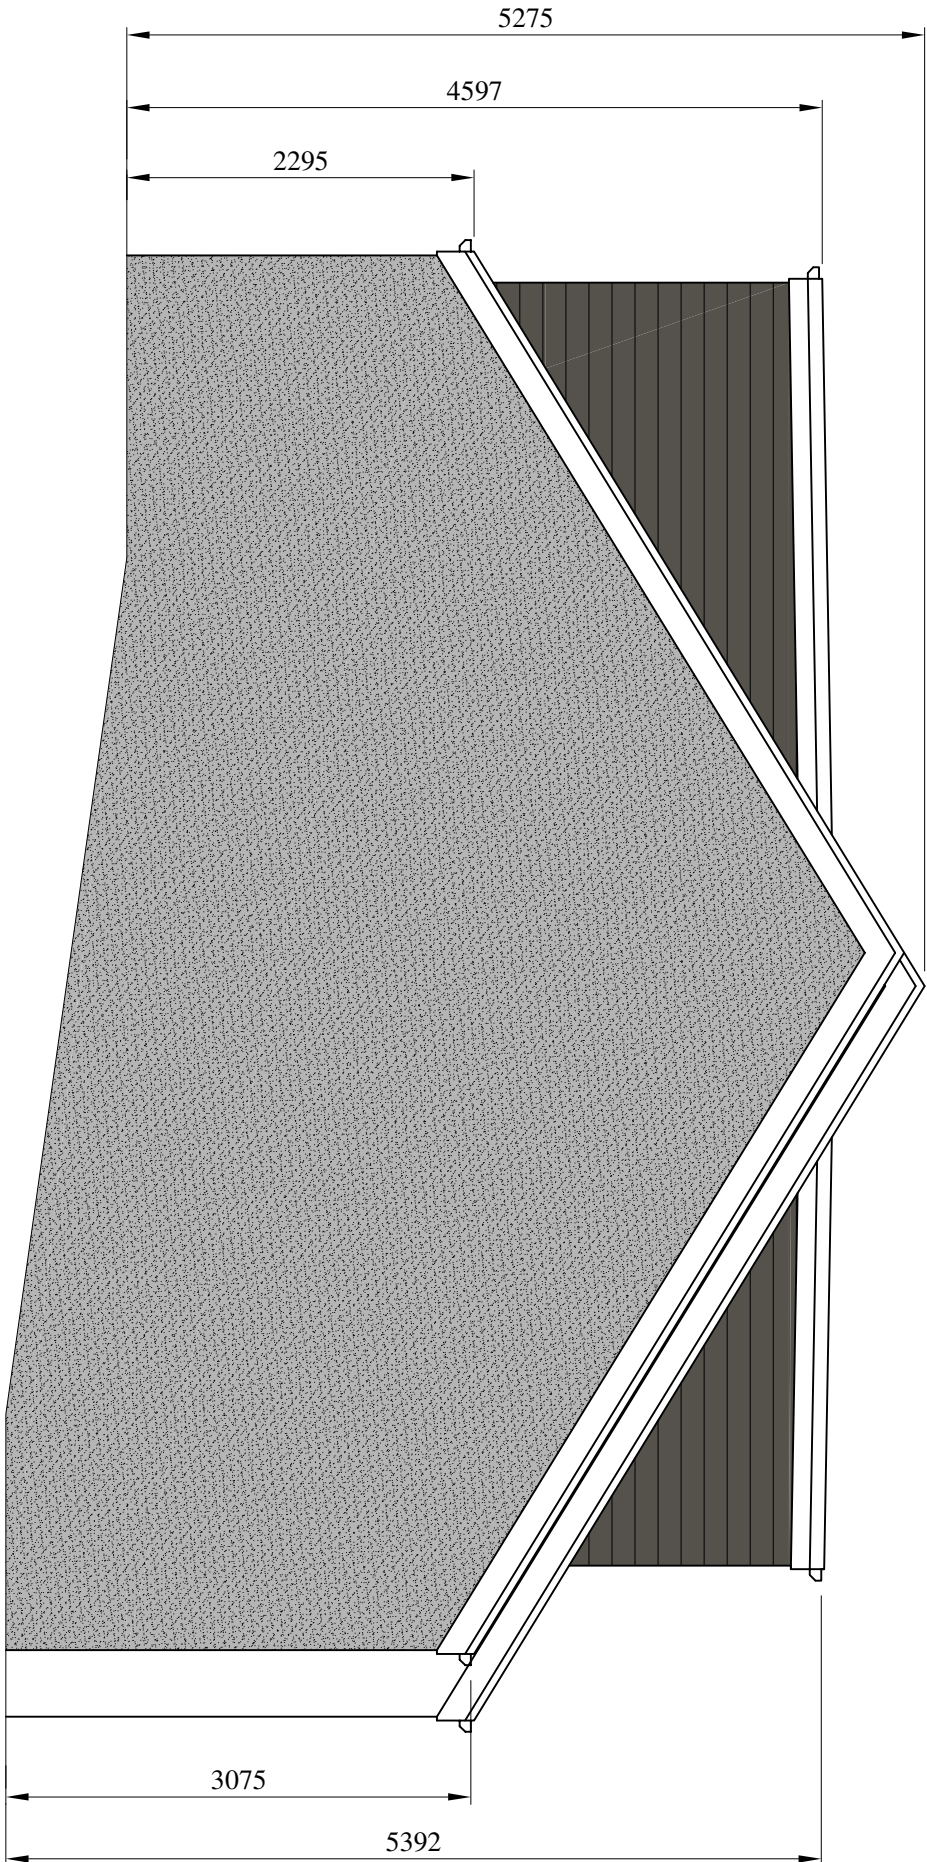


PROPOSED LEFT SIDE ELEVATION

(SCALE 1:50)

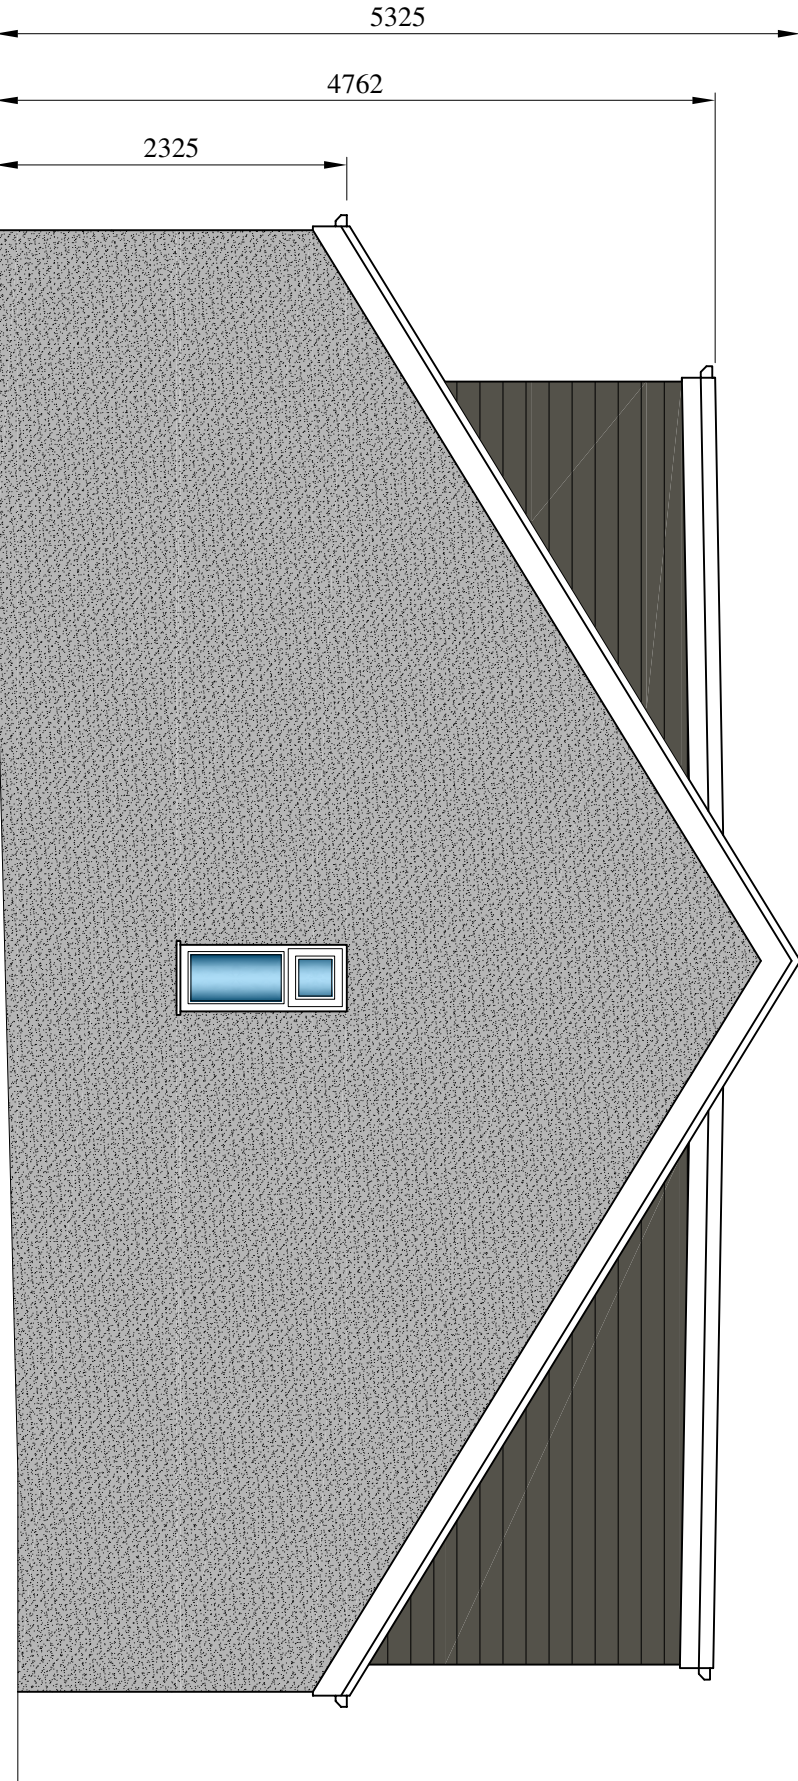

PROPOSED RIGHT SIDE ELEVATION

(SCALE 1:50)

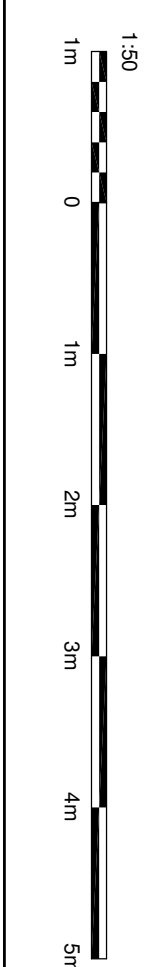

C		06.05.26	ISSUED FOR PLANNING APPROVAL	
A		19.08.25	ISSUED FOR PLANNING APPROVAL	
DRAWING STATUS				
PLANNING APPROVAL				
PROJECT:				
41 ST MARY'S DRIVE, LANGHO				
TITLE				
SIDE EXTENSION & LOFT CONVERSION WITH FRONT AND REAR DORMER				
SCALE & SIZE:		STATUS:	DATE:	
1:50 @ A1 UNO		PLANNING APPR.	AUG 25	
PROJECT No.		DRAWING No.	REV:	
SM-001		003	C	