




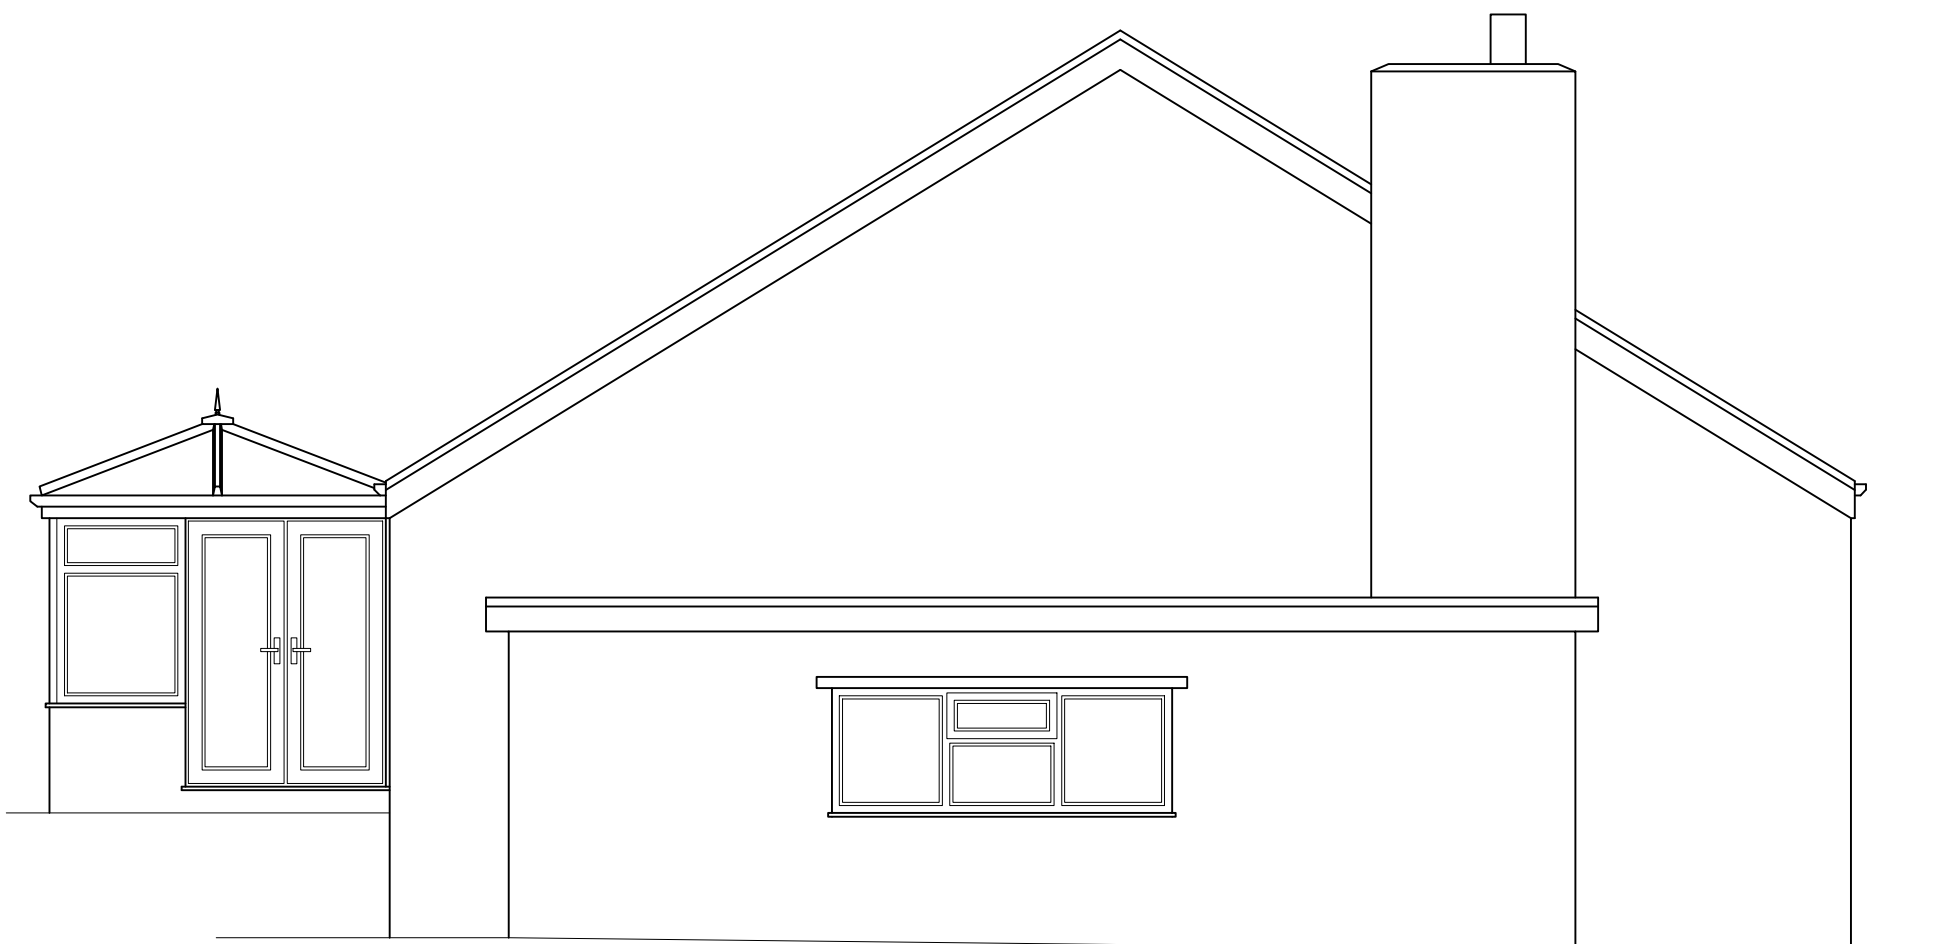


EXISTING LEFT SIDE ELEVATION
(SCALE 1:50)

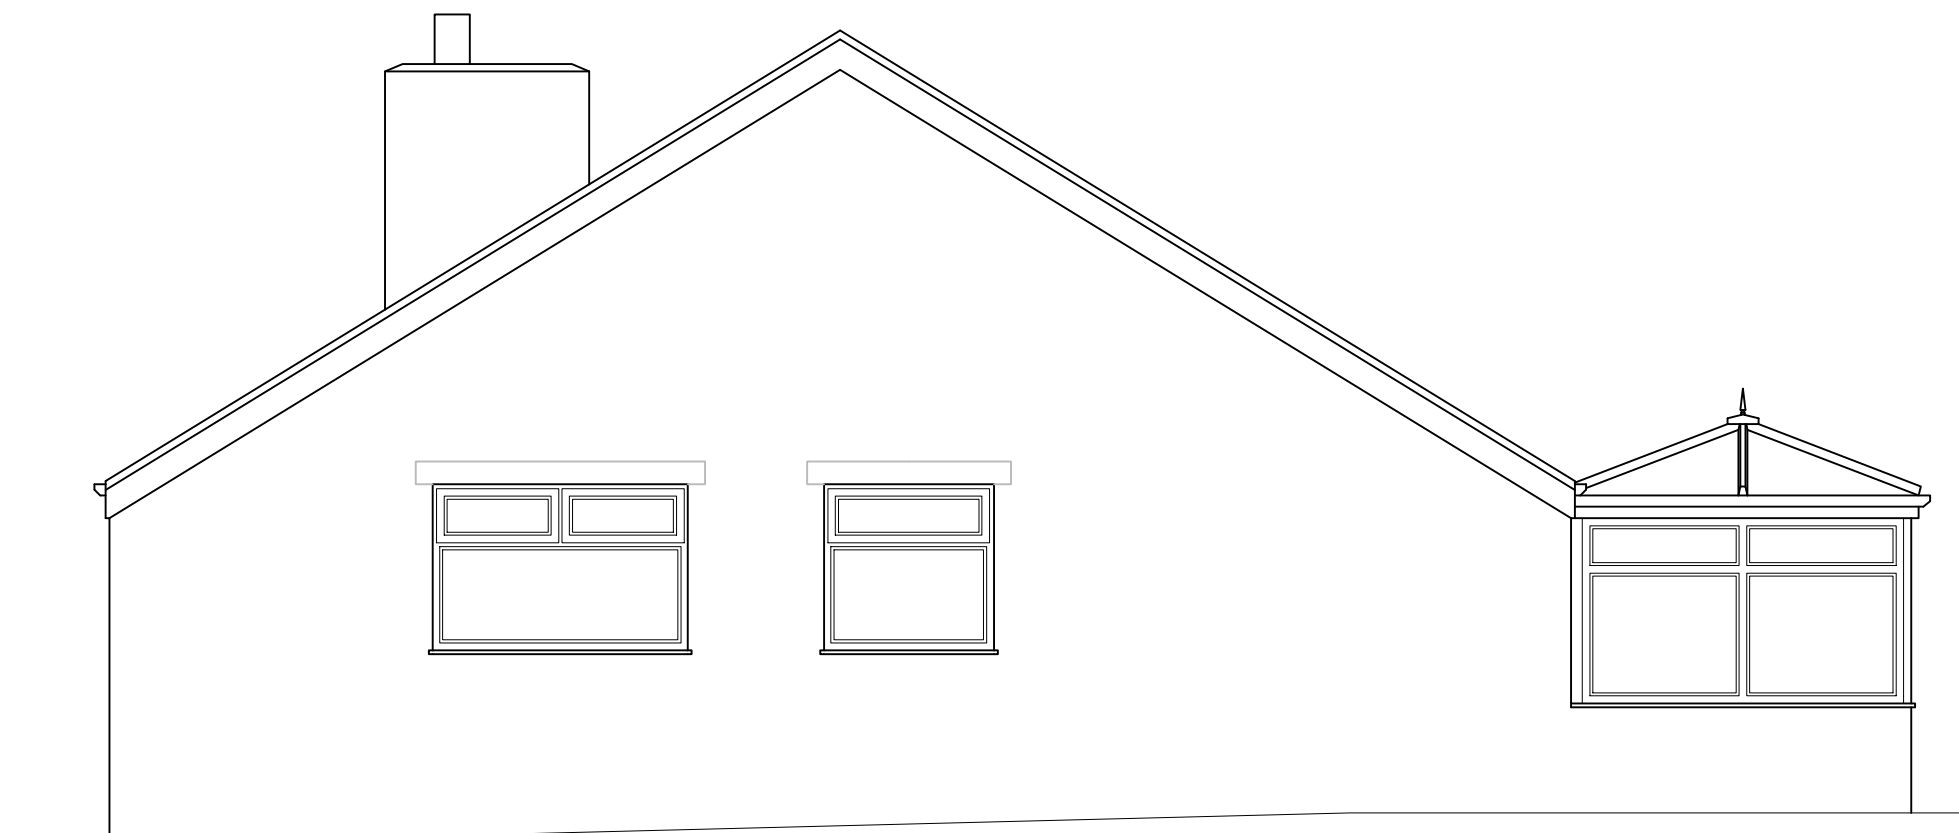


EXISTING RIGHT SIDE ELEVATION
(SCALE 1:50)

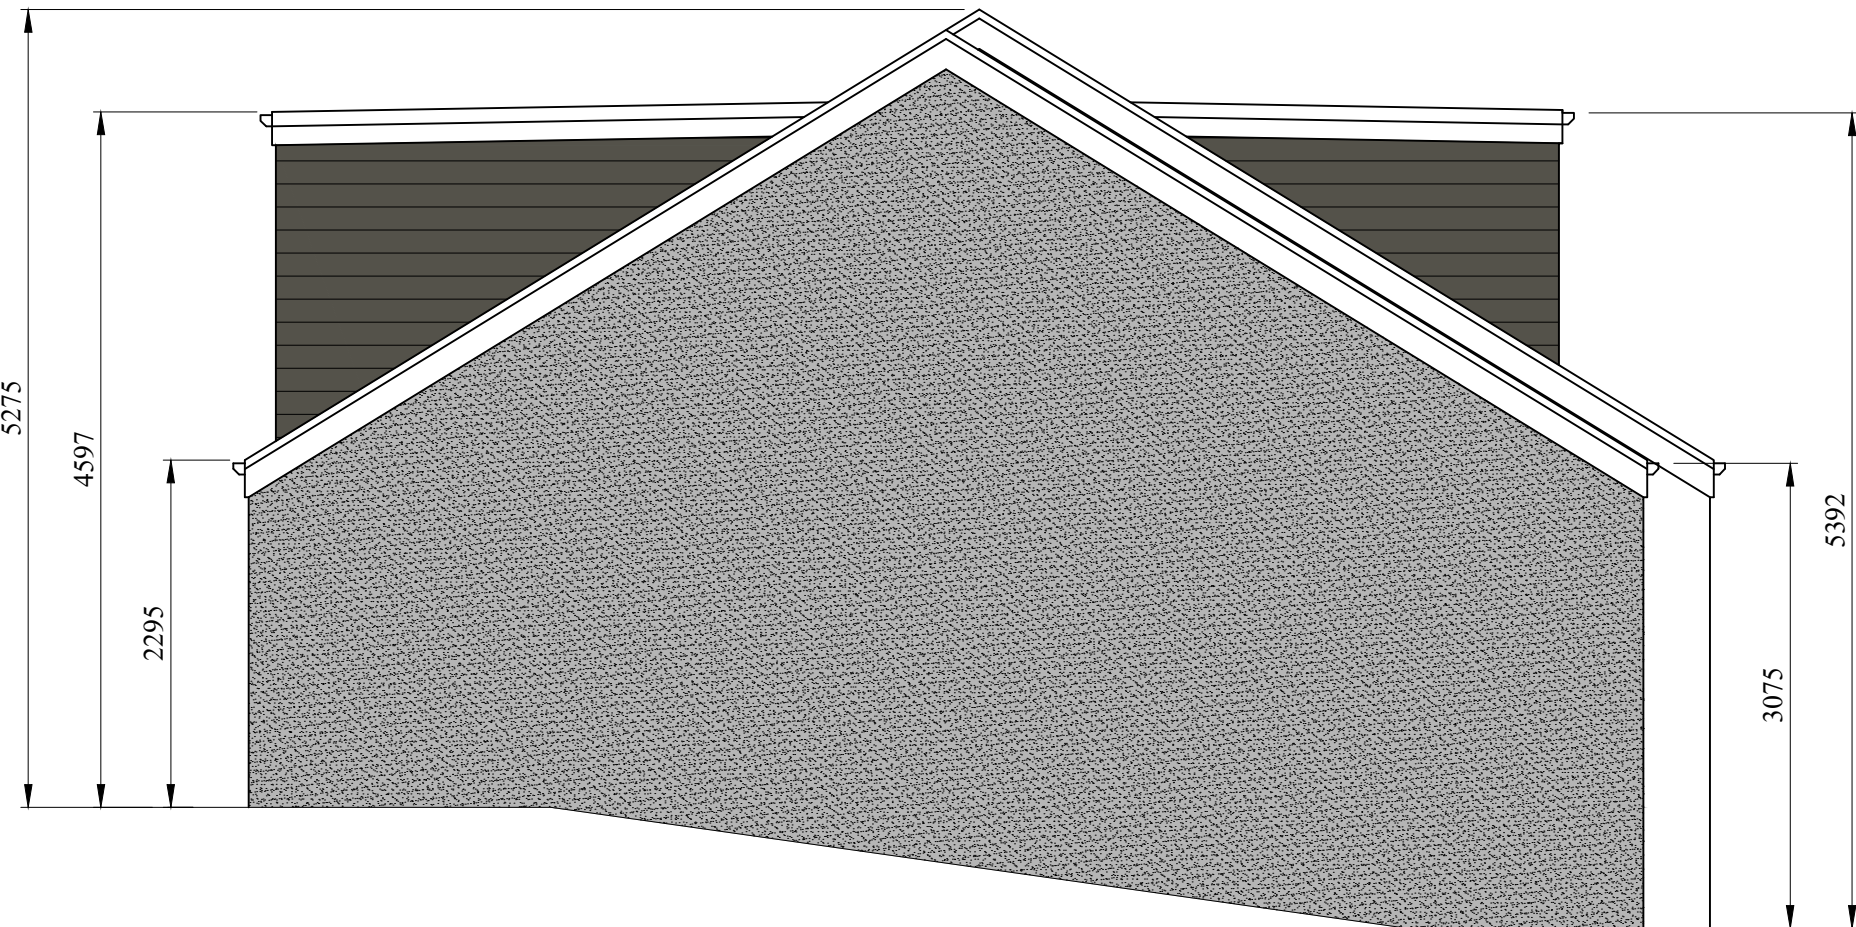

PROPOSED LEFT SIDE ELEVATION
(SCALE 1:50)

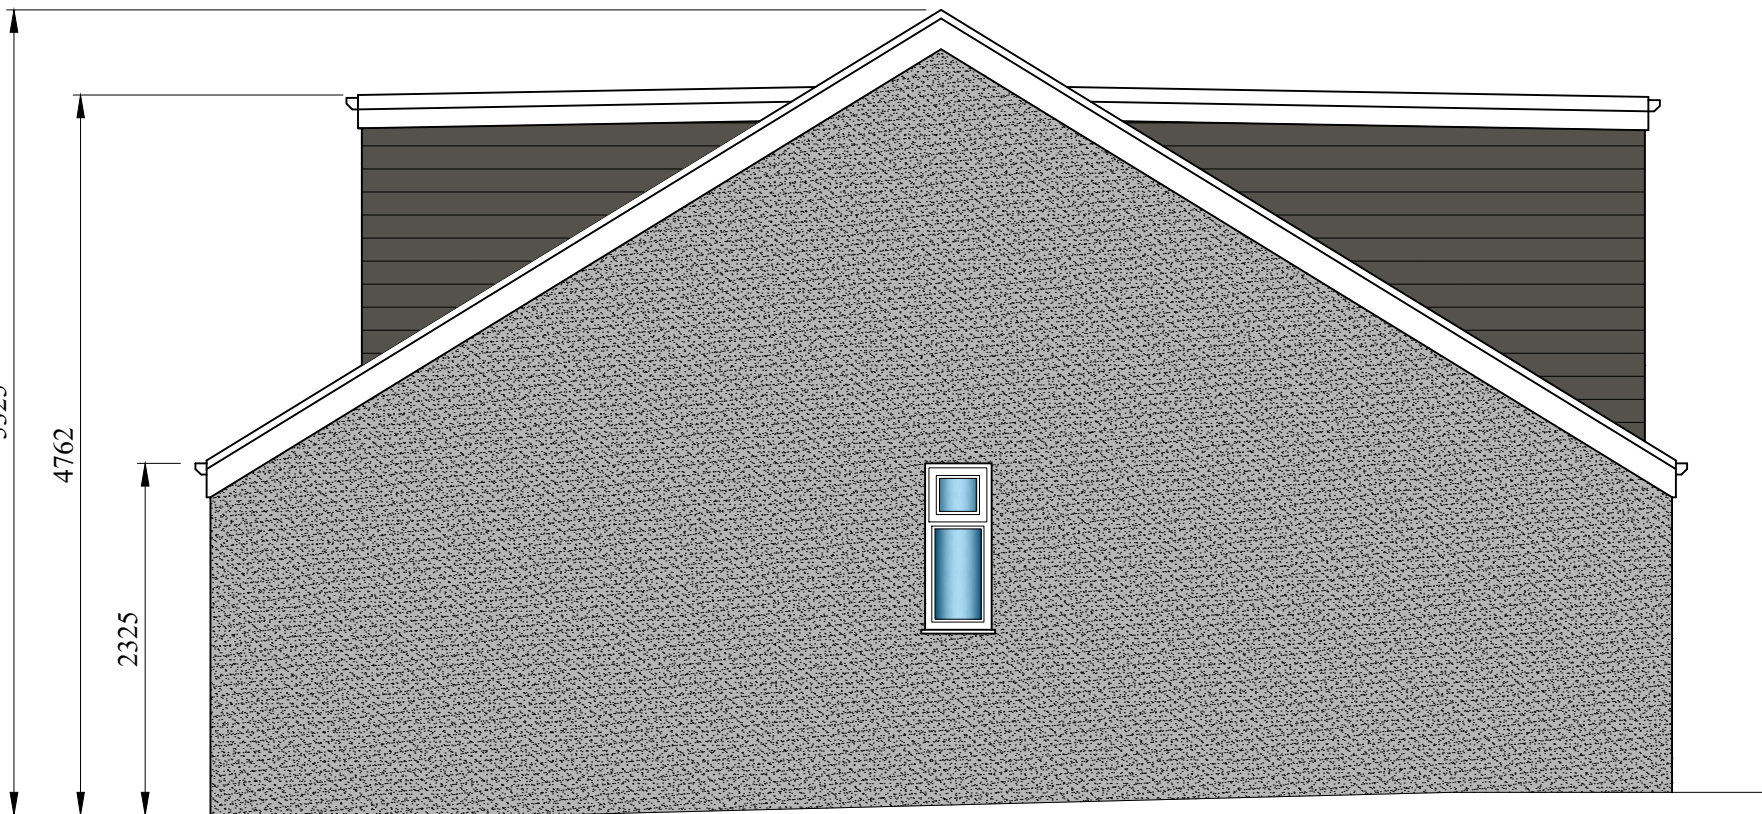

PROPOSED RIGHT SIDE ELEVATION
(SCALE 1:50)

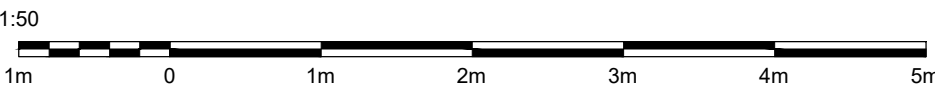

D	28.05.26	ISSUED FOR PLANNING APPROVAL
C	06.05.26	ISSUED FOR PLANNING APPROVAL
B	05.02.26	ISSUED FOR PLANNING APPROVAL
A	19.08.25	ISSUED FOR PLANNING APPROVAL
DRAWING STATUS: PLANNING APPROVAL		
PROJECT: 41 ST MARY'S DRIVE, LANGHO		
TITLE: SIDE EXTENSION & LOFT CONVERSION WITH FRONT AND REAR DORMER		
SCALE @ SIZE:	STATUS:	DATE:
1:50 @ A1 U.N.O	PLANNING APR.	AUG '25
PROJECT No:	DRAWING No:	REV:
SM-001	003	D