



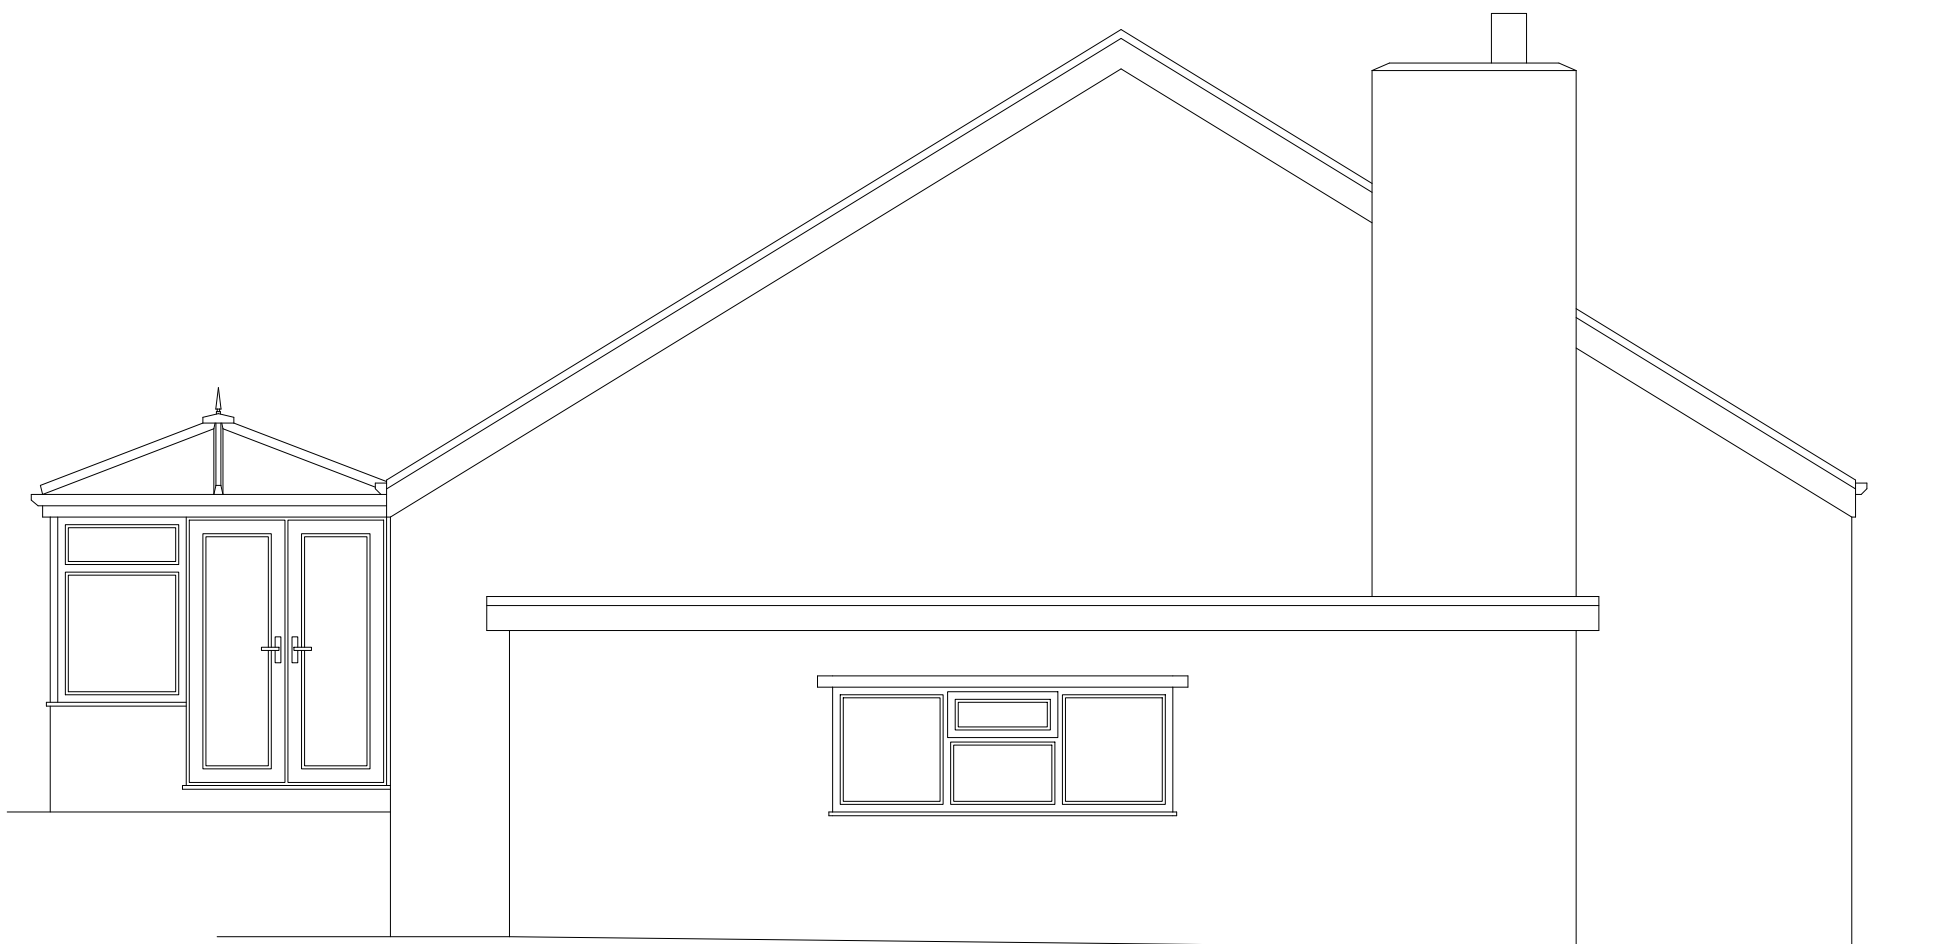


EXISTING LEFT SIDE ELEVATION
(SCALE 1:50)



EXISTING RIGHT SIDE ELEVATION
(SCALE 1:50)

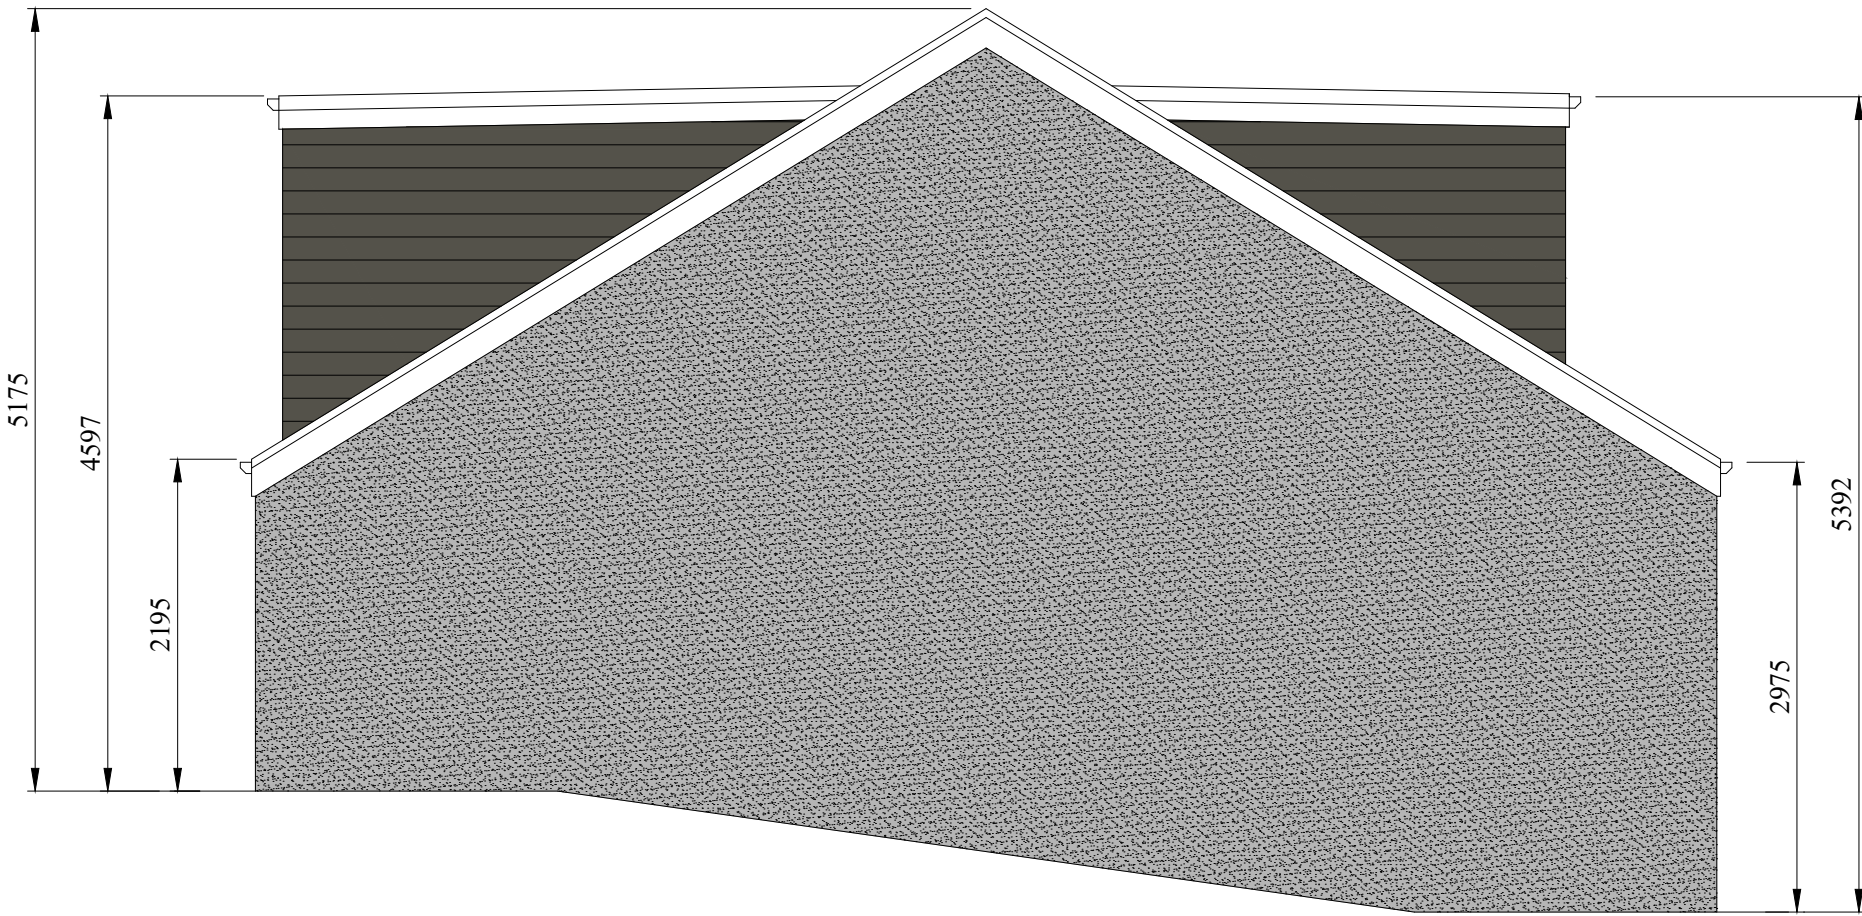

PROPOSED LEFT SIDE ELEVATION
(SCALE 1:50)

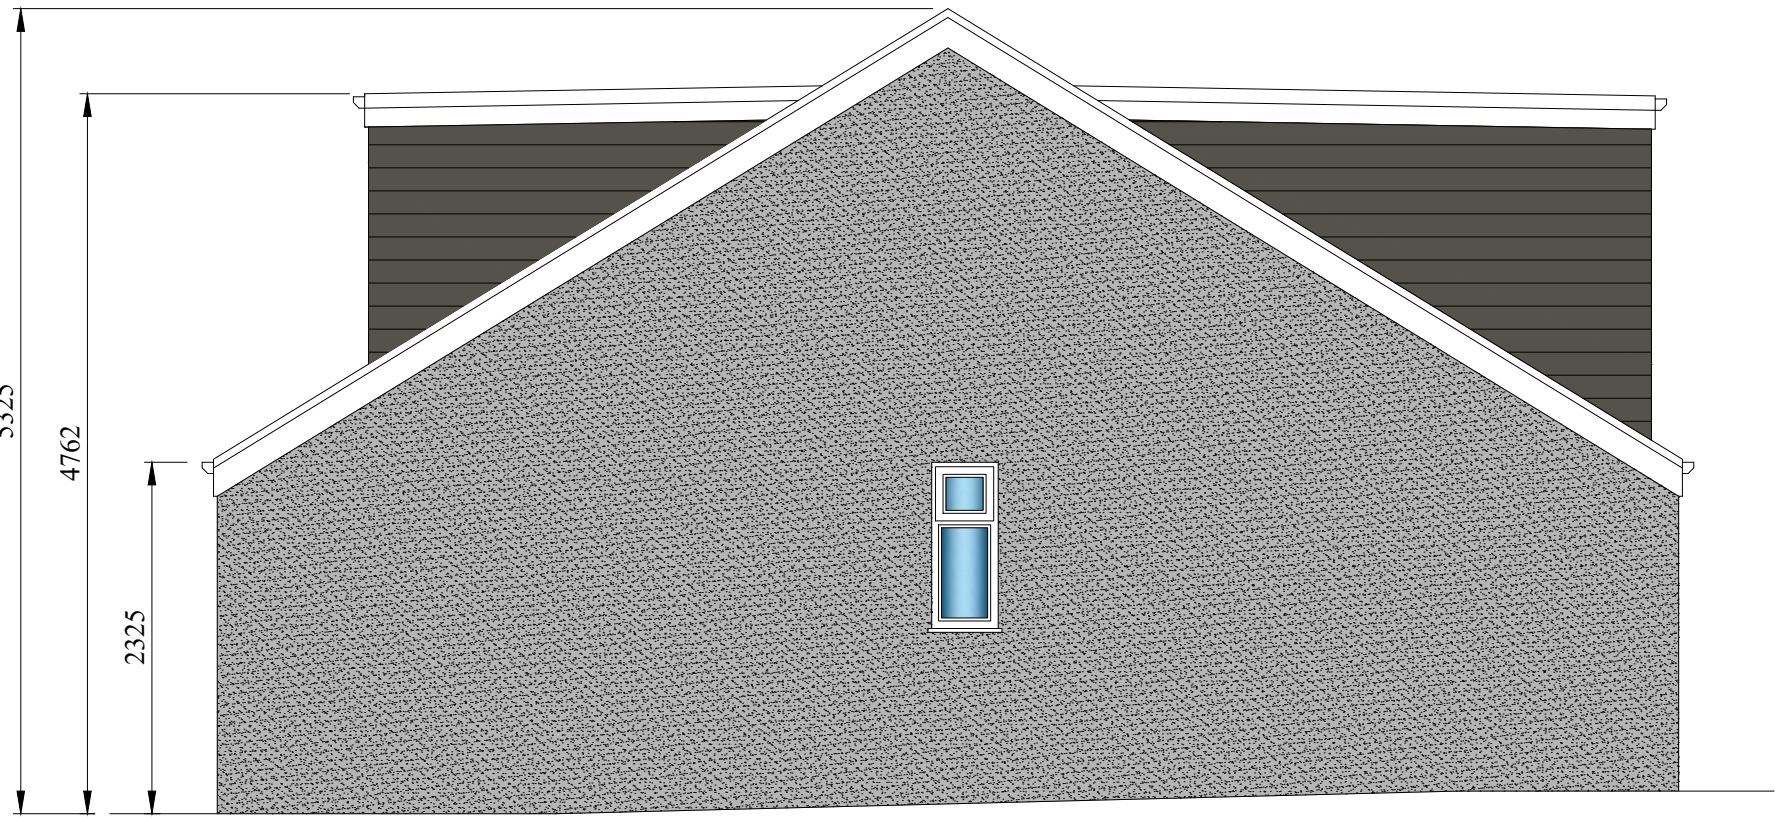

PROPOSED RIGHT SIDE ELEVATION
(SCALE 1:50)



A	19.08.25	ISSUED FOR PLANNING APPROVAL	
DRAWING STATUS:		PLANNING APPROVAL	
PROJECT:		41 ST MARY'S DRIVE, LANGHO	
TITLE:		SIDE EXTENSION & LOFT CONVERSION WITH FRONT AND REAR DORMER	
SCALE @ SIZE:		STATUS:	DATE:
1:50 @ A1 U.N.O		PLANNING APR.	AUG '25
PROJECT No:		DRAWING No:	REV:
SM-001		003	B