

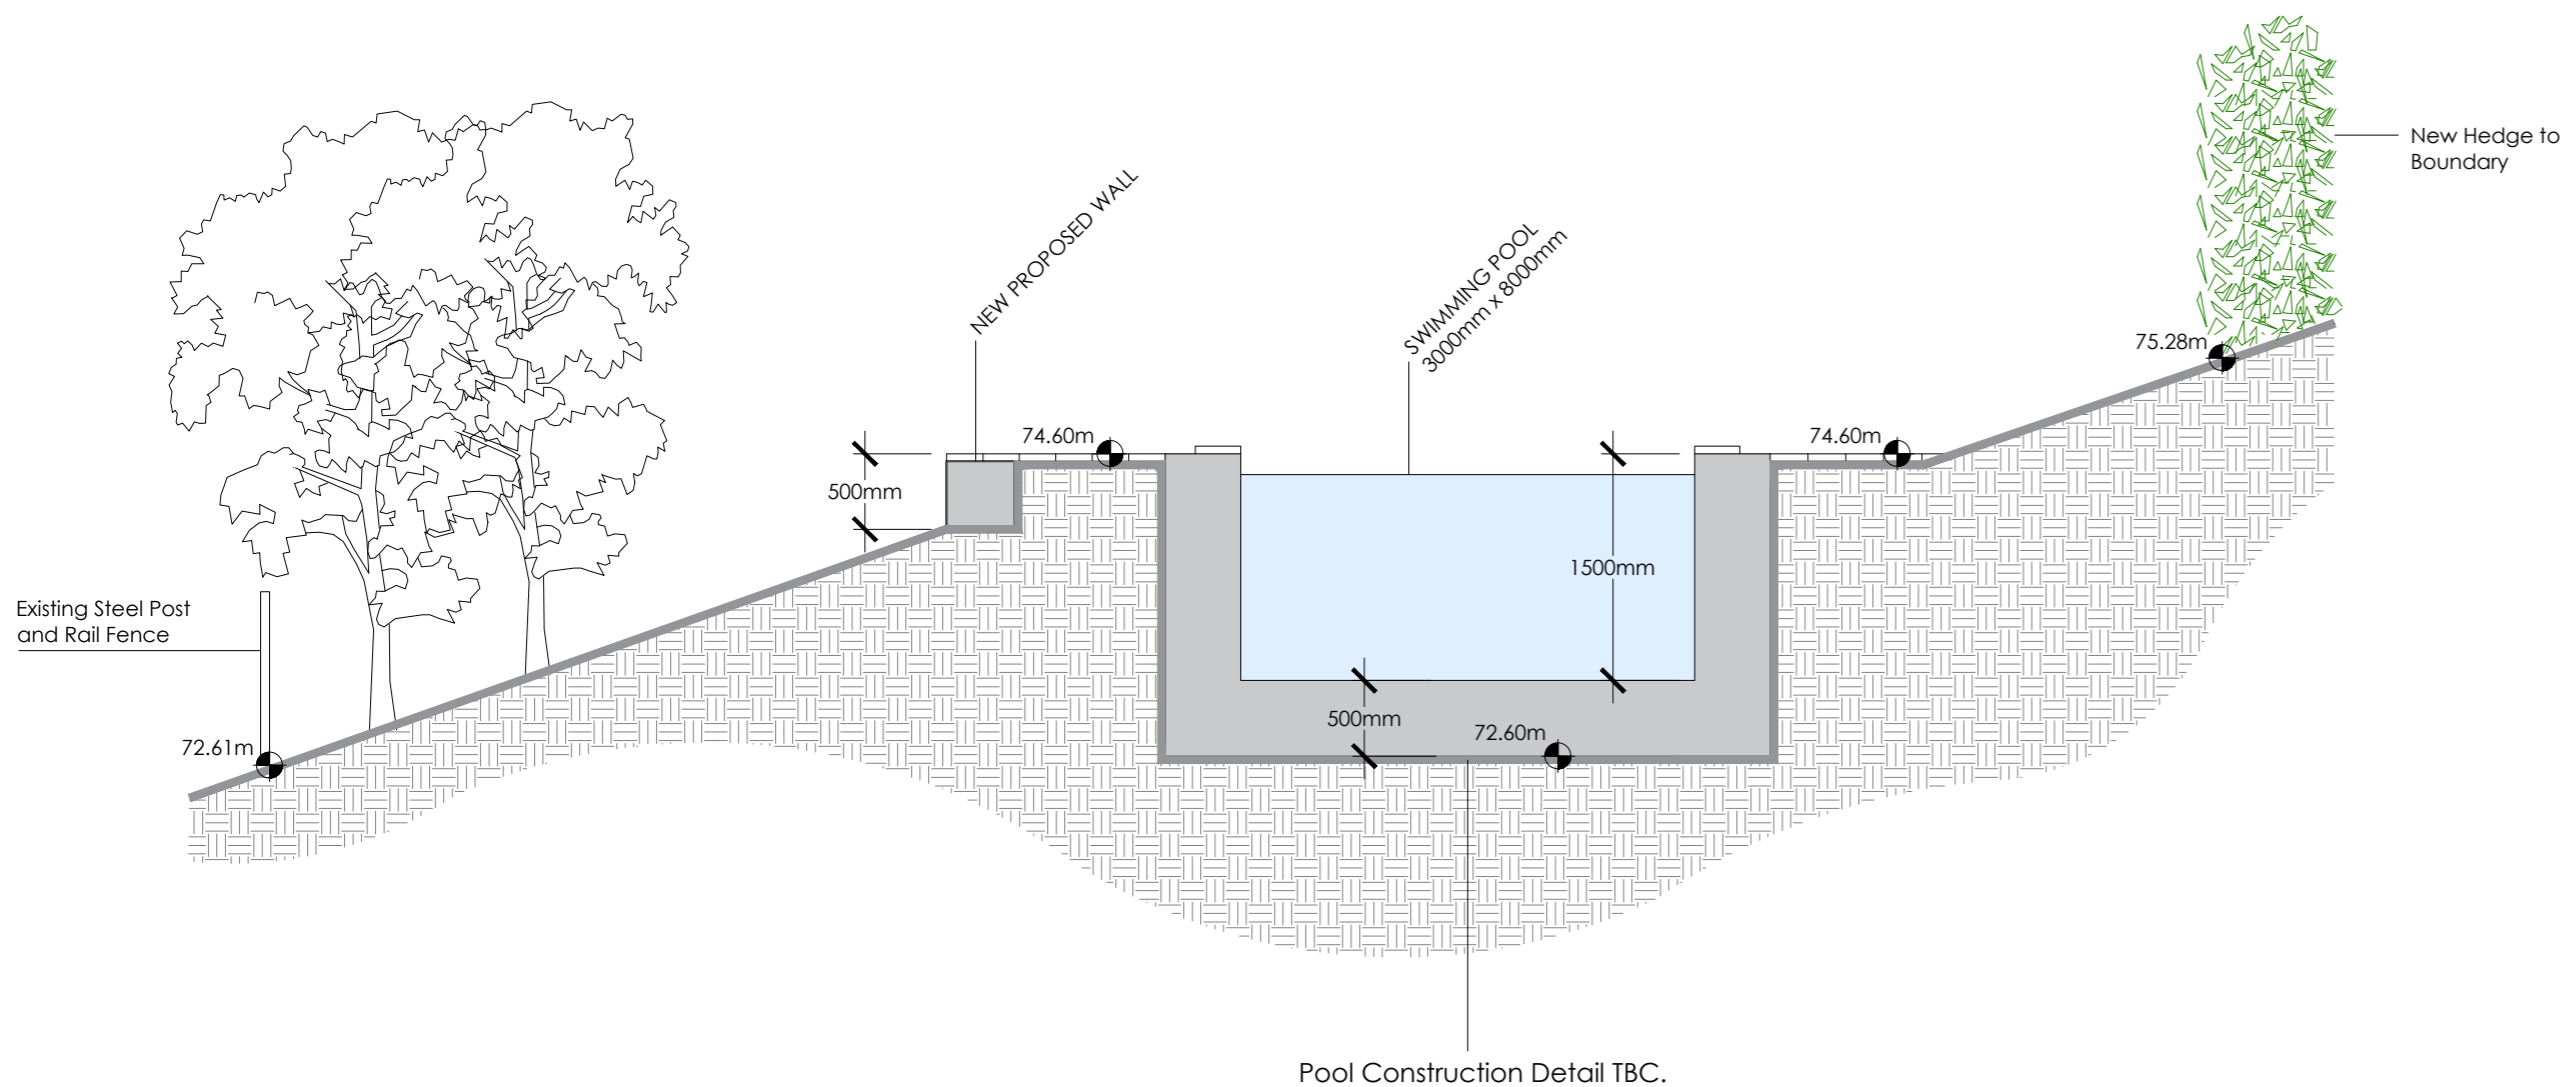


This drawing is to be read in conjunction with all relevant Architect, consultants' and specialists' drawings and specifications. The Architect is to be notified of any discrepancies before proceeding. Do not scale from this drawing. All dimensions and levels are to be checked on site. This drawing is subject to copyright. All work carried out before Planning and Building Permission has been granted is at the contractor's risk.  
 Note: proposed drawing based on OS dwg information. All illustrated dimensions are approximate and all site dimensions are to be checked on site and subject to site survey.

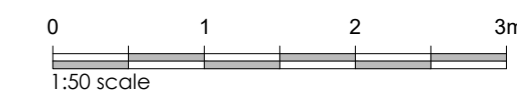


SECTION A-A

DATUM: 70.00m

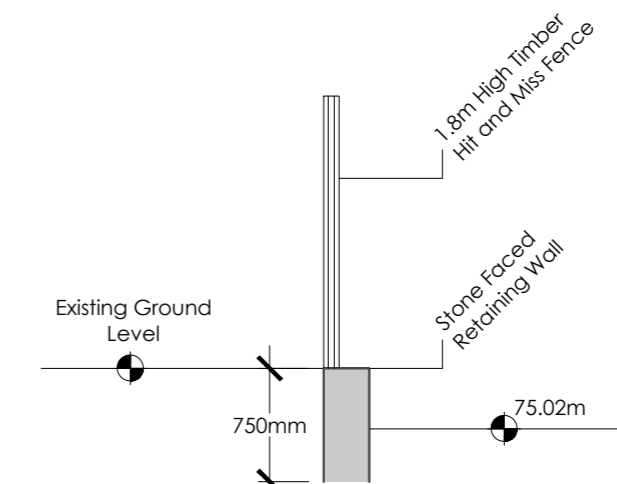

SECTION C-C

DATUM: 70.00m

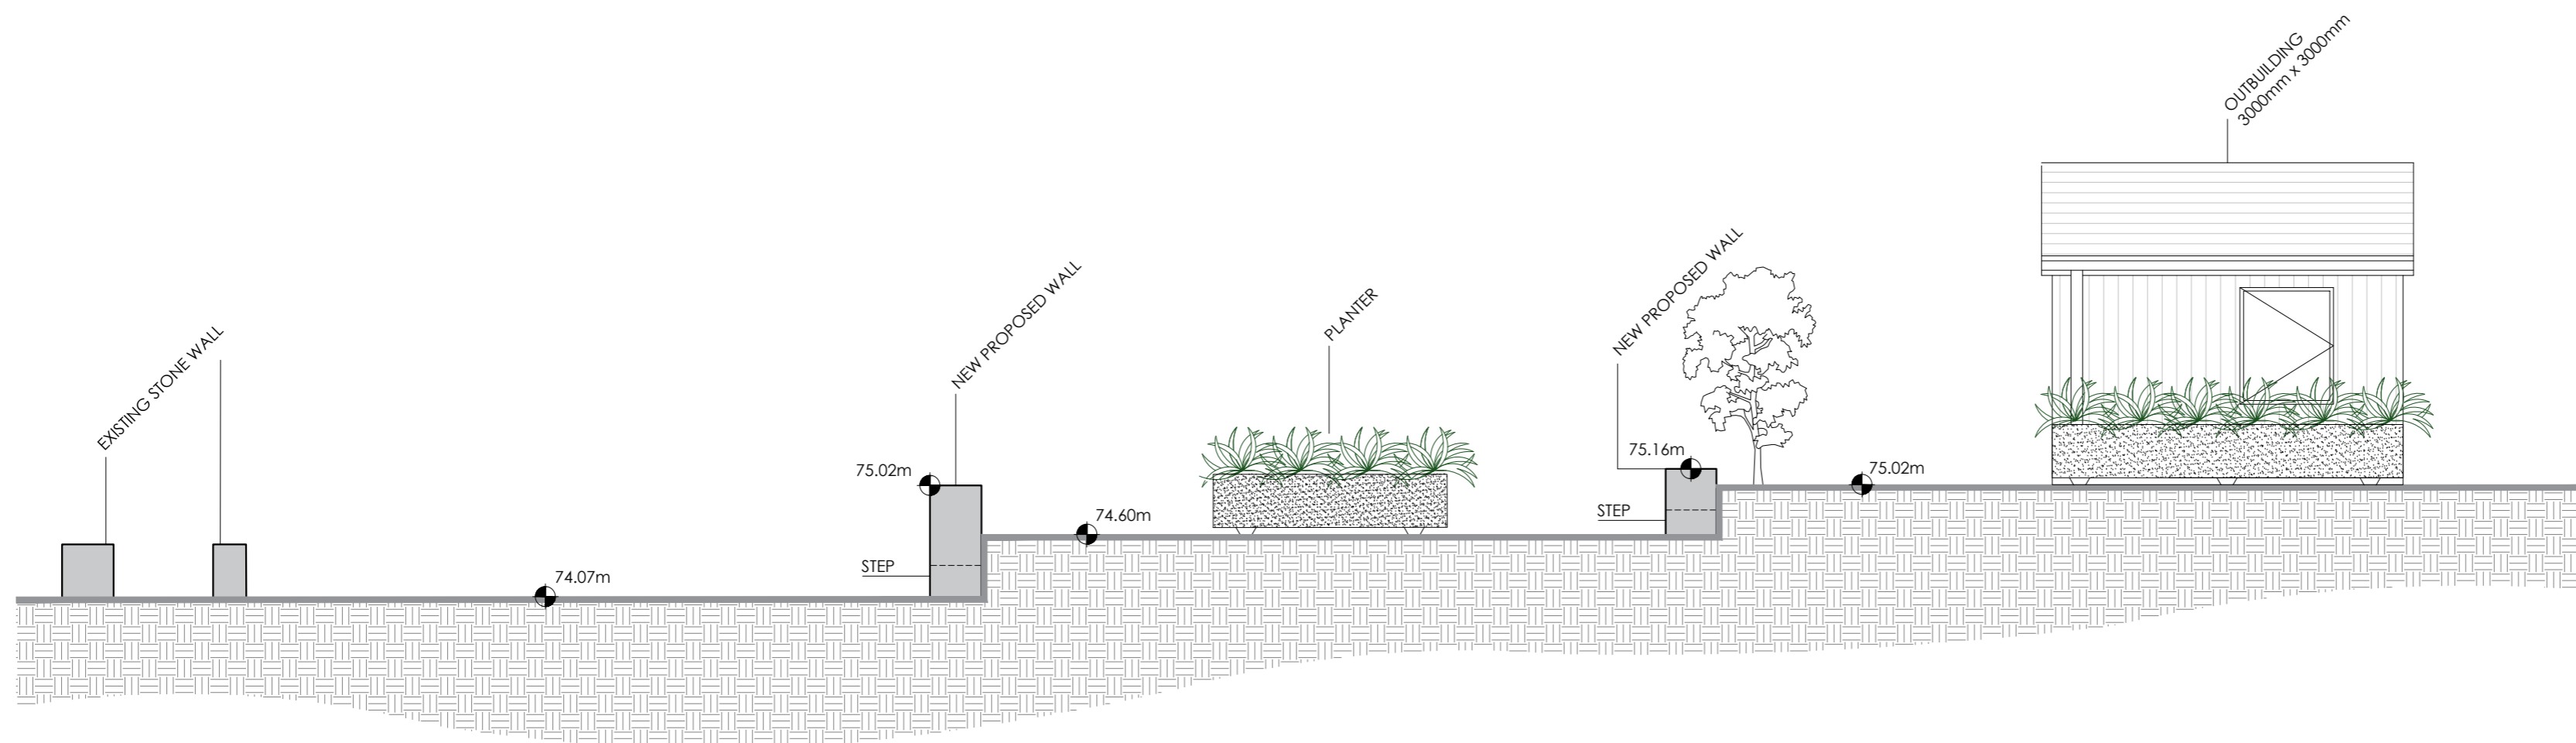

SECTION B-B

DATUM: 70.00m

Client  
 Ms. K. Sims

Job Title  
 Proposed Works at  
 Laneside House  
 Sawley  
 Clitheroe  
 BB7 4LF

Drawing Title  
 Proposed Sections

PLANNING ISSUE

Scale 1:50 @ A2	Date Sep 2025	Drawn MG
--------------------	------------------	-------------

**spa**  
 ARCHITECTS  
 SUNDERLAND PEACOCK & ASSOCIATES LTD.  
 HAZELMERE, PIMLICO ROAD, CLITHEROE  
 LANCASHIRE, BB7 2AG  
 T 01200 423178 F 01200 427328  
 E info@sunderlandpeacock.com  
 www.sunderlandpeacock.com



7284 - P02