

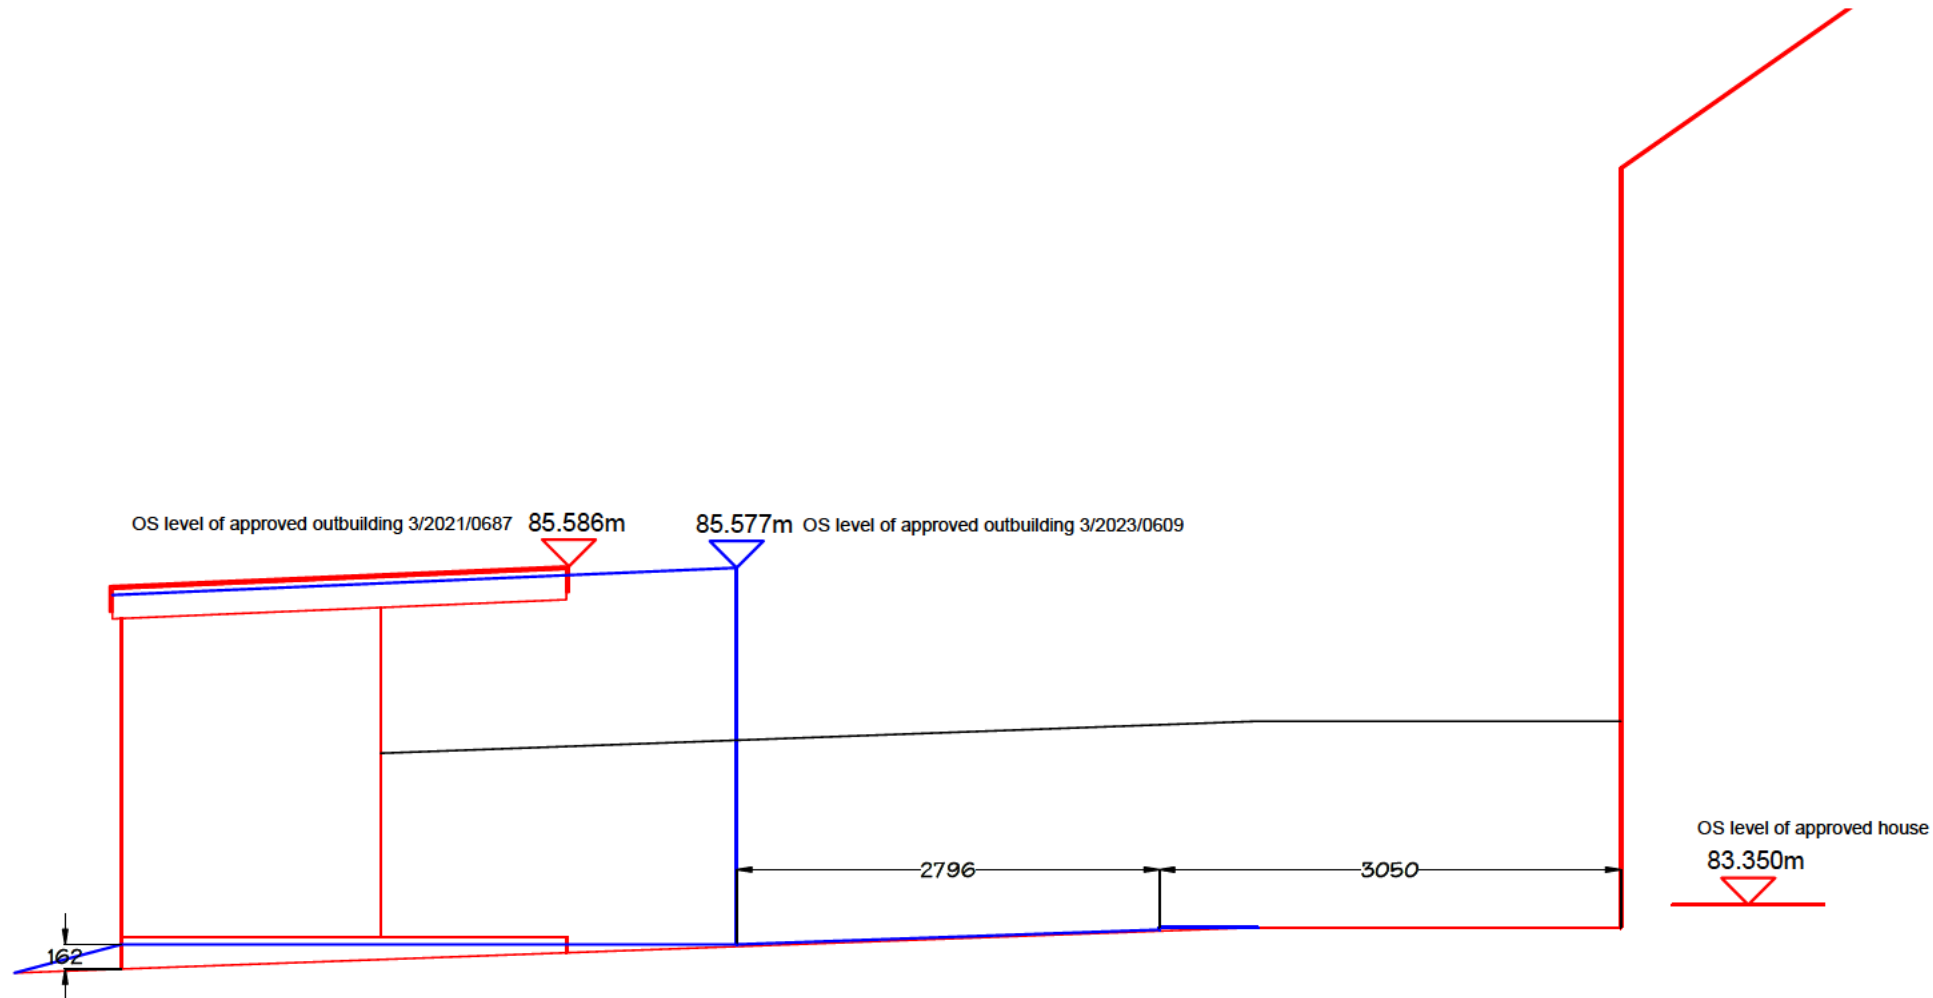


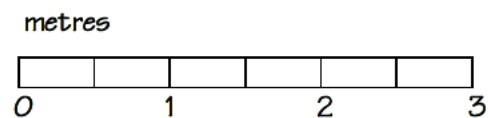

— original ground level
— proposed ground level

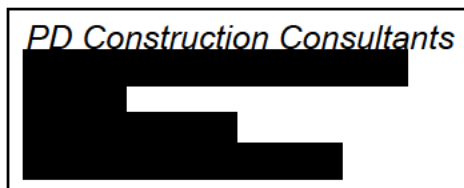

PLANNING ISSUE

Client: Sarah McMillan		
Project: Proposed Alterations 25 Middle Lodge Road Barrow		
Dwg title: Rear Garden Cross Section		
Scale @ A4: 1:50	Date: 07.03.25	Drawn by: PD
Drawing no. 1474 - 201		Rev. B