



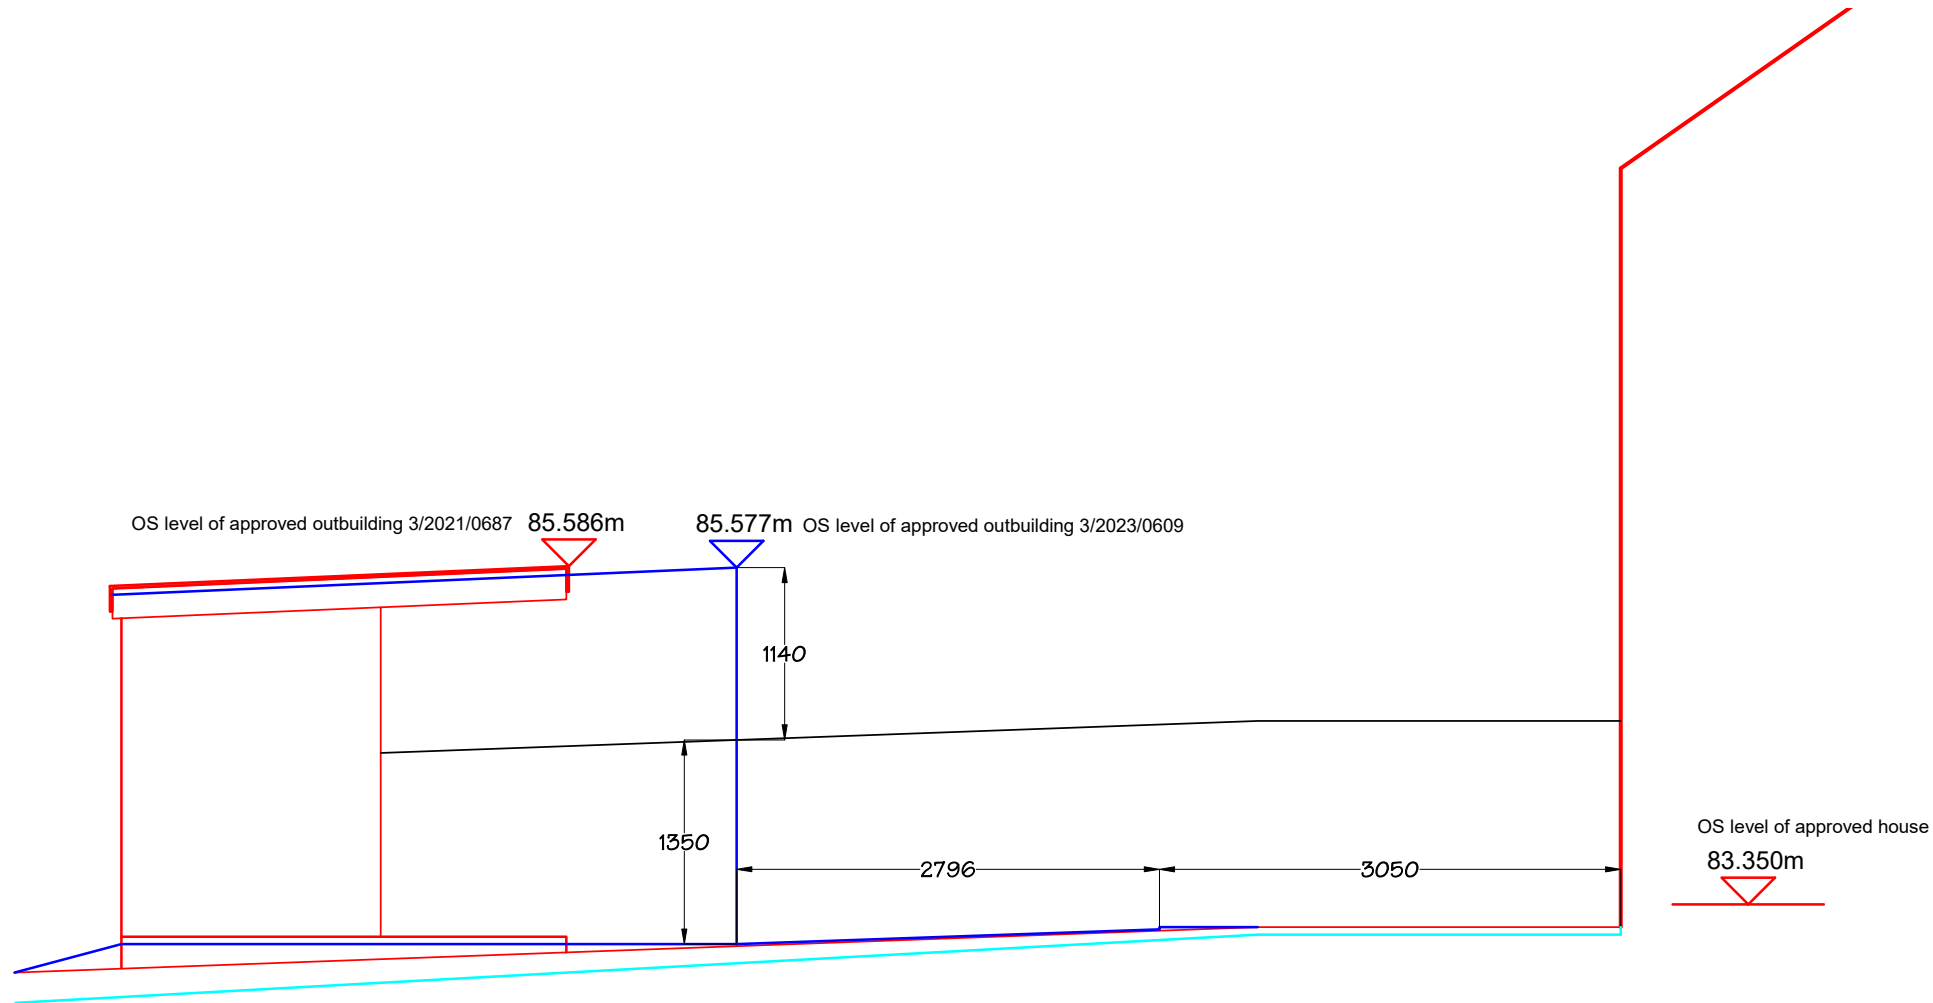

- original ground level
- original approved ground level
- proposed ground level

PD Construction Consultants
 7 Beech Street, Clitheroe, Lancs
 BB7 2LL
 tel: 07976 771297
 email: pdcc@hotmail.co.uk

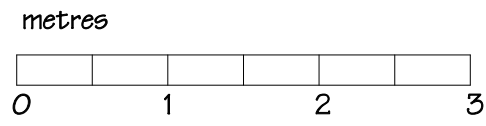

PLANNING ISSUE

Client: Sarah McMillan		
Project: Proposed Alterations 25 Middle Lodge Road Barrow		
Dwg title: Rear Garden Cross Section		
Scale @ A4: 1:50	Date: 07.03.25	Drawn by: PD
Drawing no. 1474 - 201		Rev. D