


Proposed Second Floor Plan  
1:50 Scale

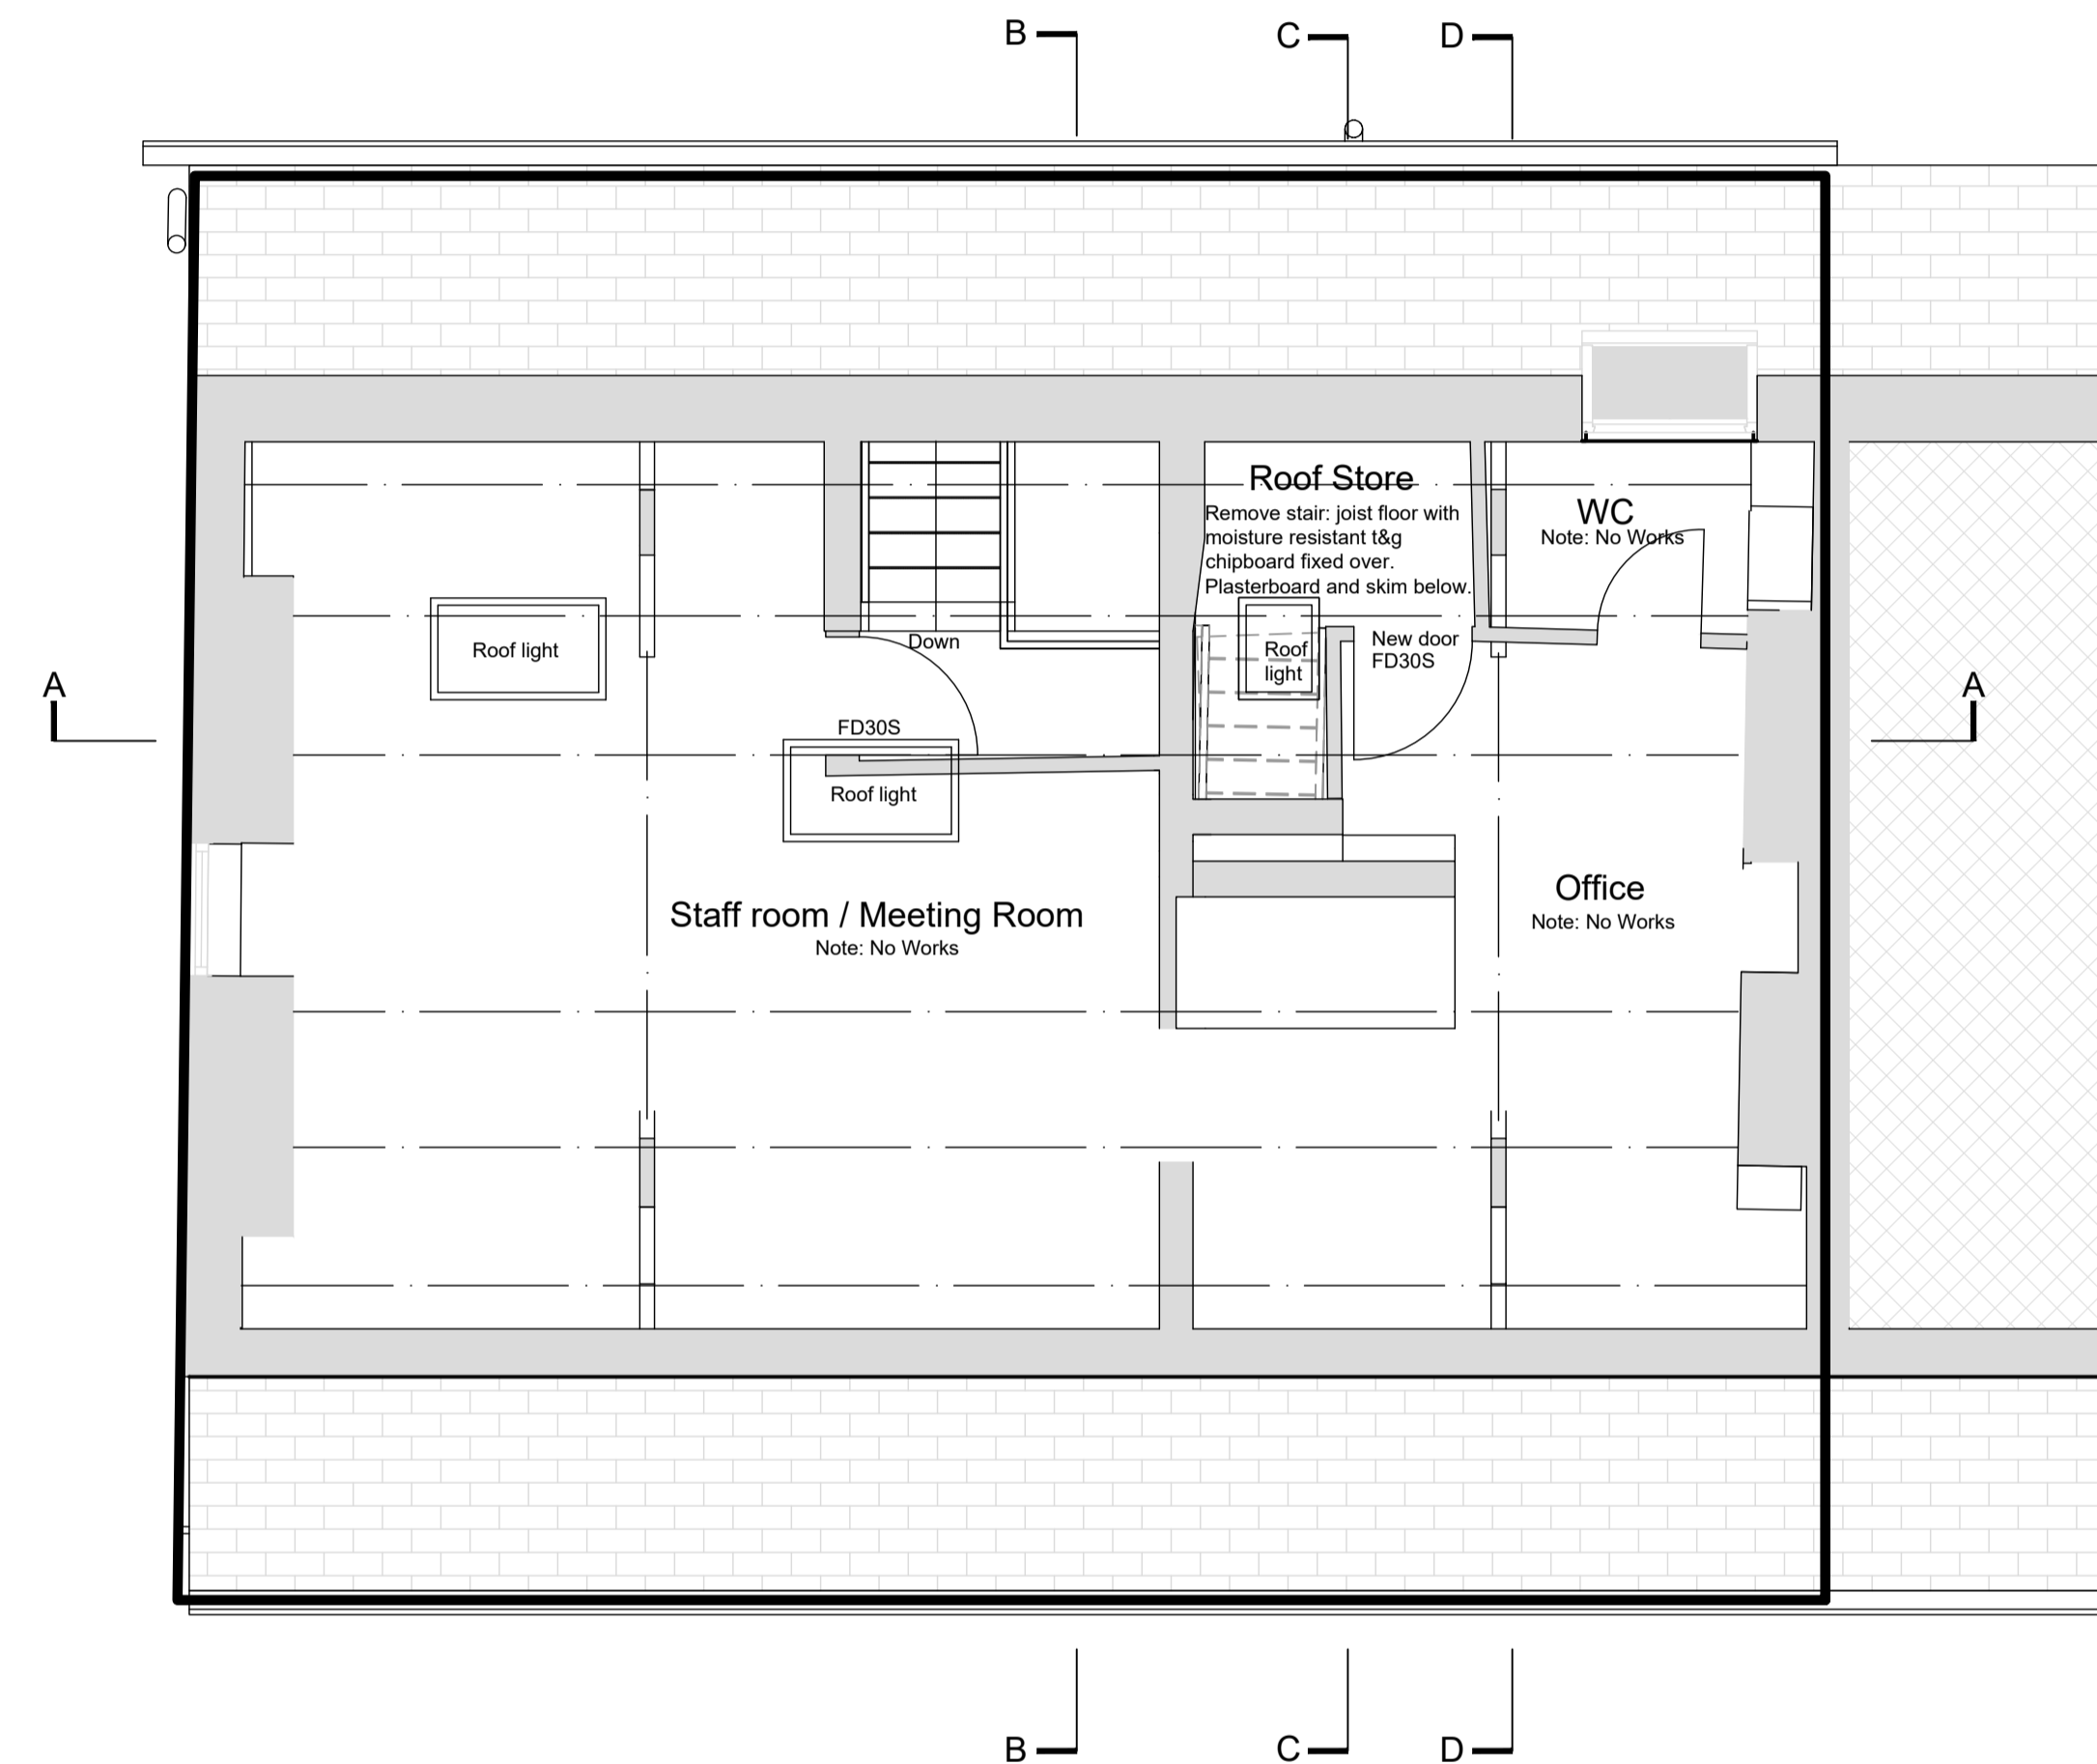

Proposed Loft Floor Plan  
1:50 Scale

Legend:  
 - U/S - Under side of  
 - FR Exit - Fire door exit