


Existing Section C
1:50 Scale

Thickness and state of the floor joists is a concern. Struuctral Engineer to review on site and advise.

Structural stability issues Structural Engineer to advise.

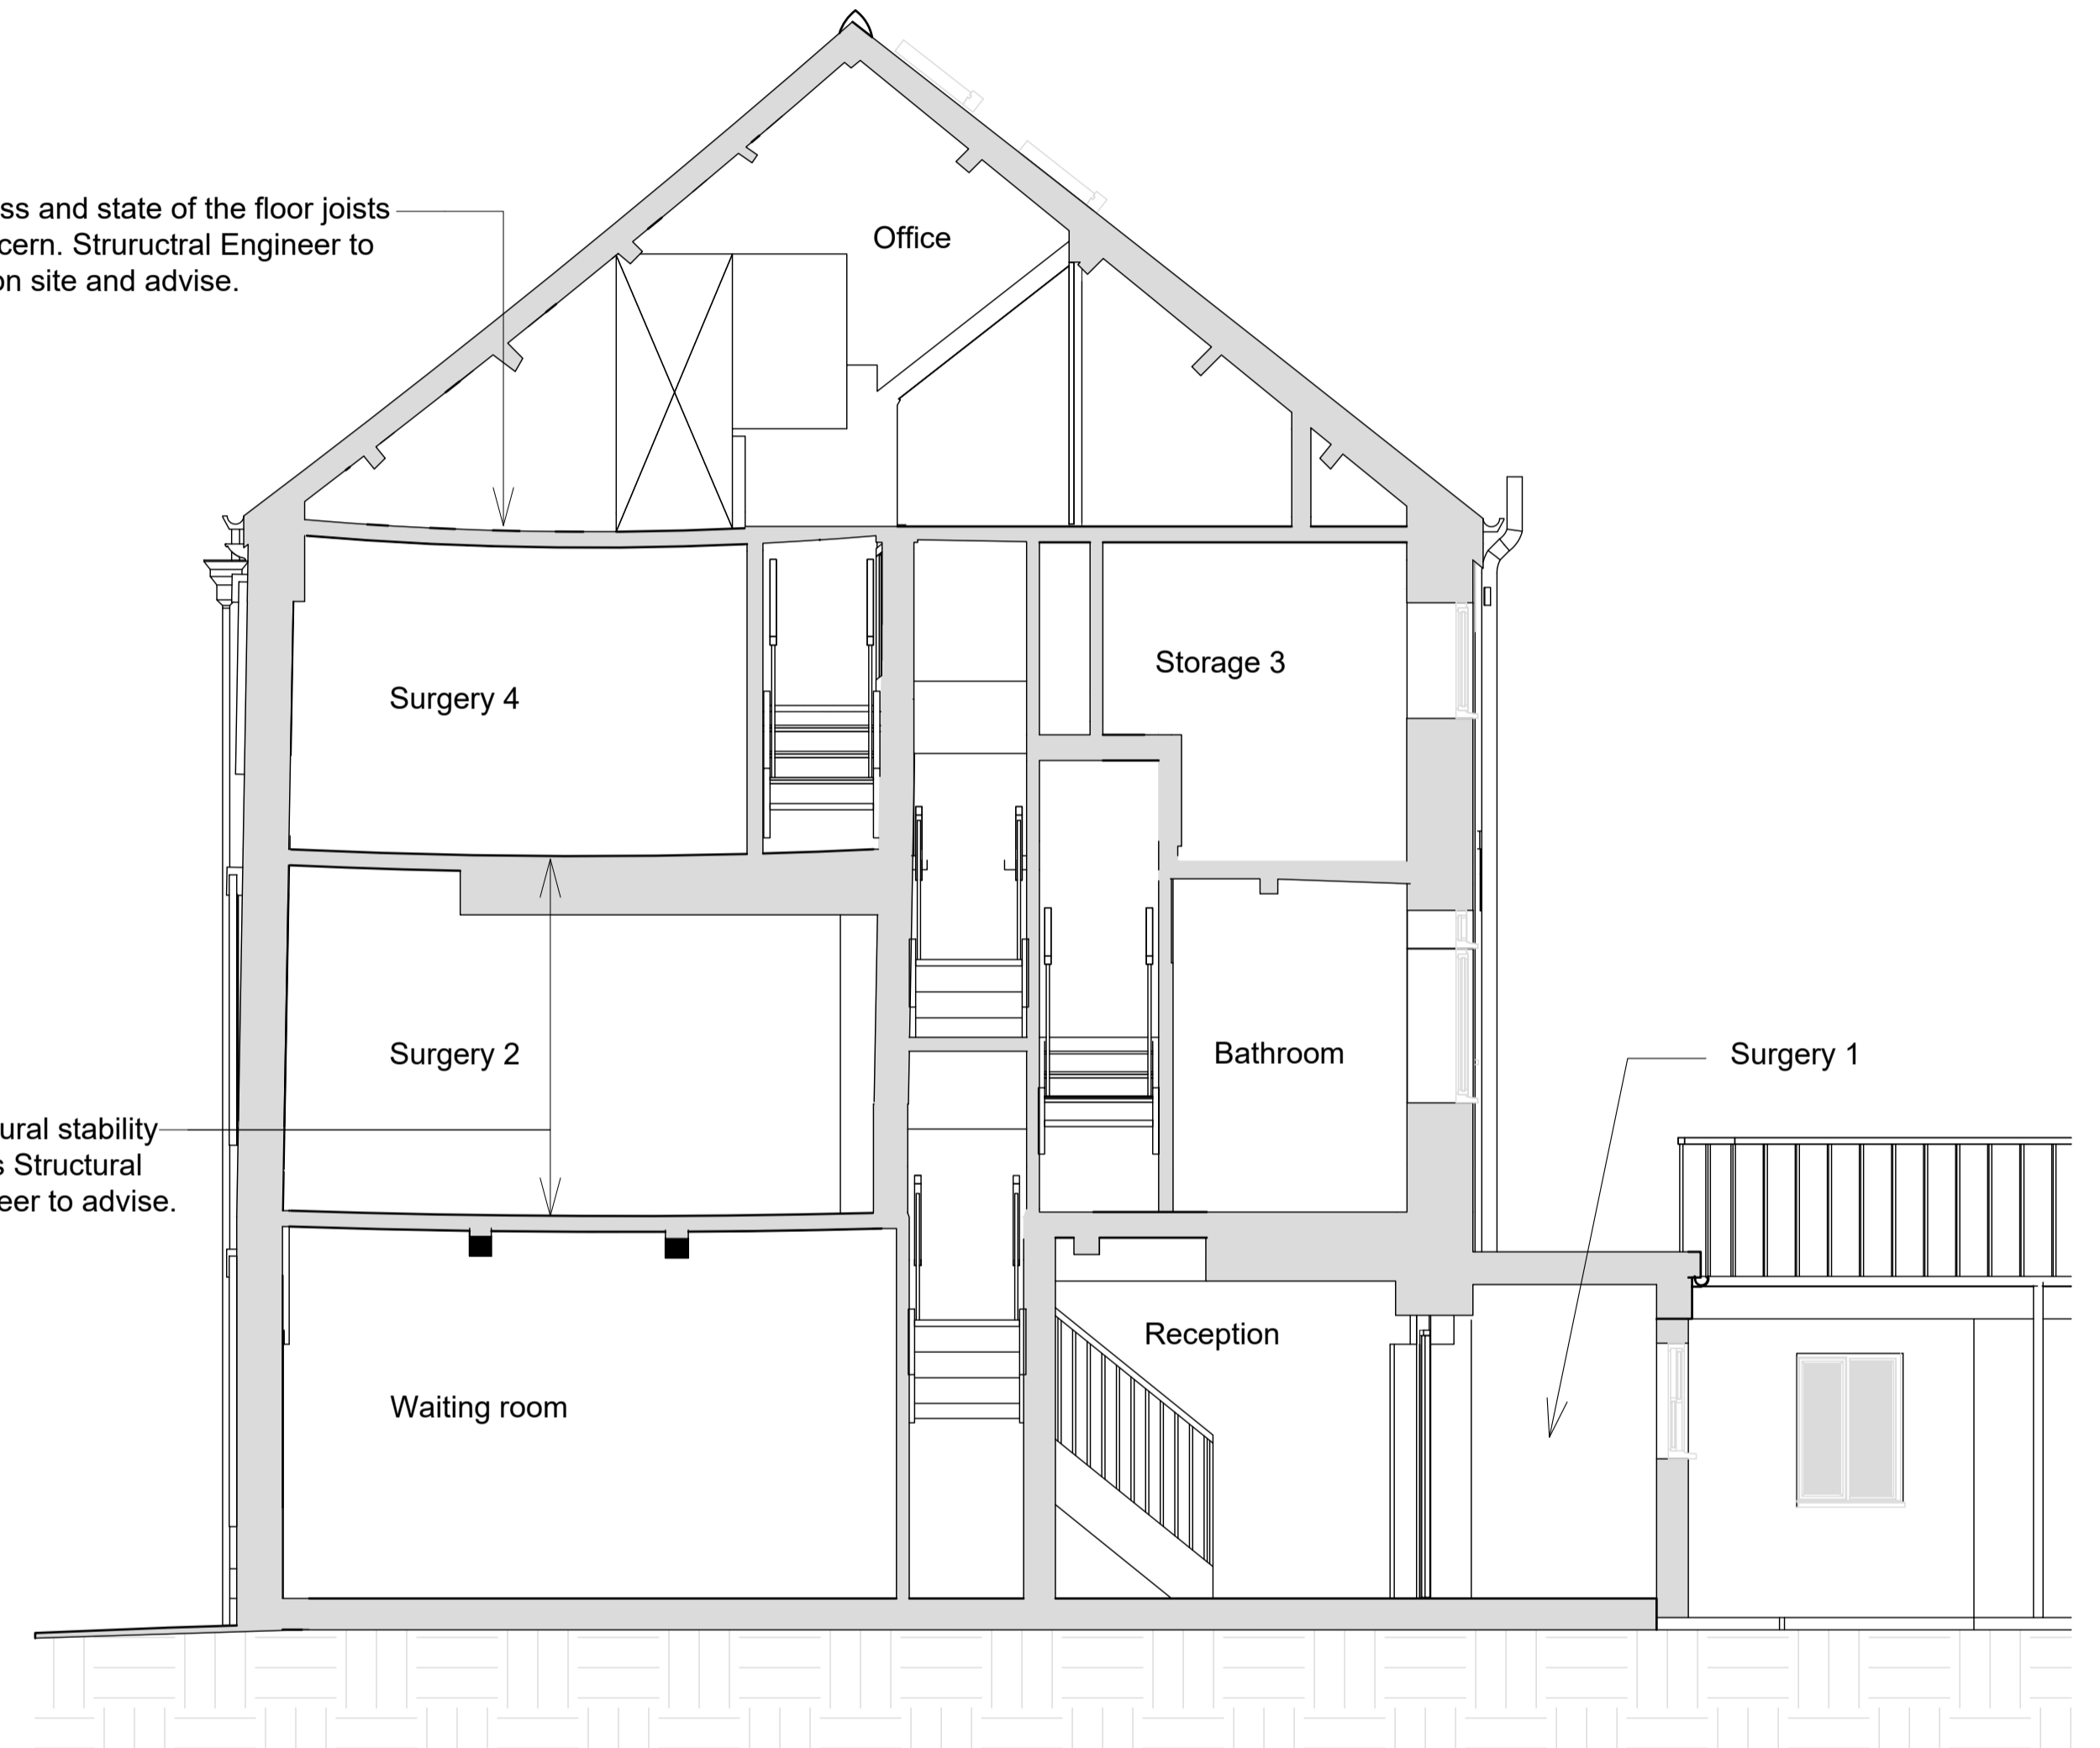

Existing Section D
1:50 Scale

rev	date/nr/s	description
project		
33 King St Whalley Internal Refurbishment / Repairs		
drawing title		
33 King Street Whalley Clitheroe BB7 9SP		
dwg purpose		
Retrospective Consent Existing Sections C and D		
Harrison Architecture LTD 38 Salthill Road Clitheroe Lancashire BB7 1NU Email: Craig_leigh_harrison@yahoo.co.uk Mobile: 07539 302831		
scale 1:50		
@ sheet size A1		
KS01	008	
job number	drawing number	revision