



FF Room 1 - Existing

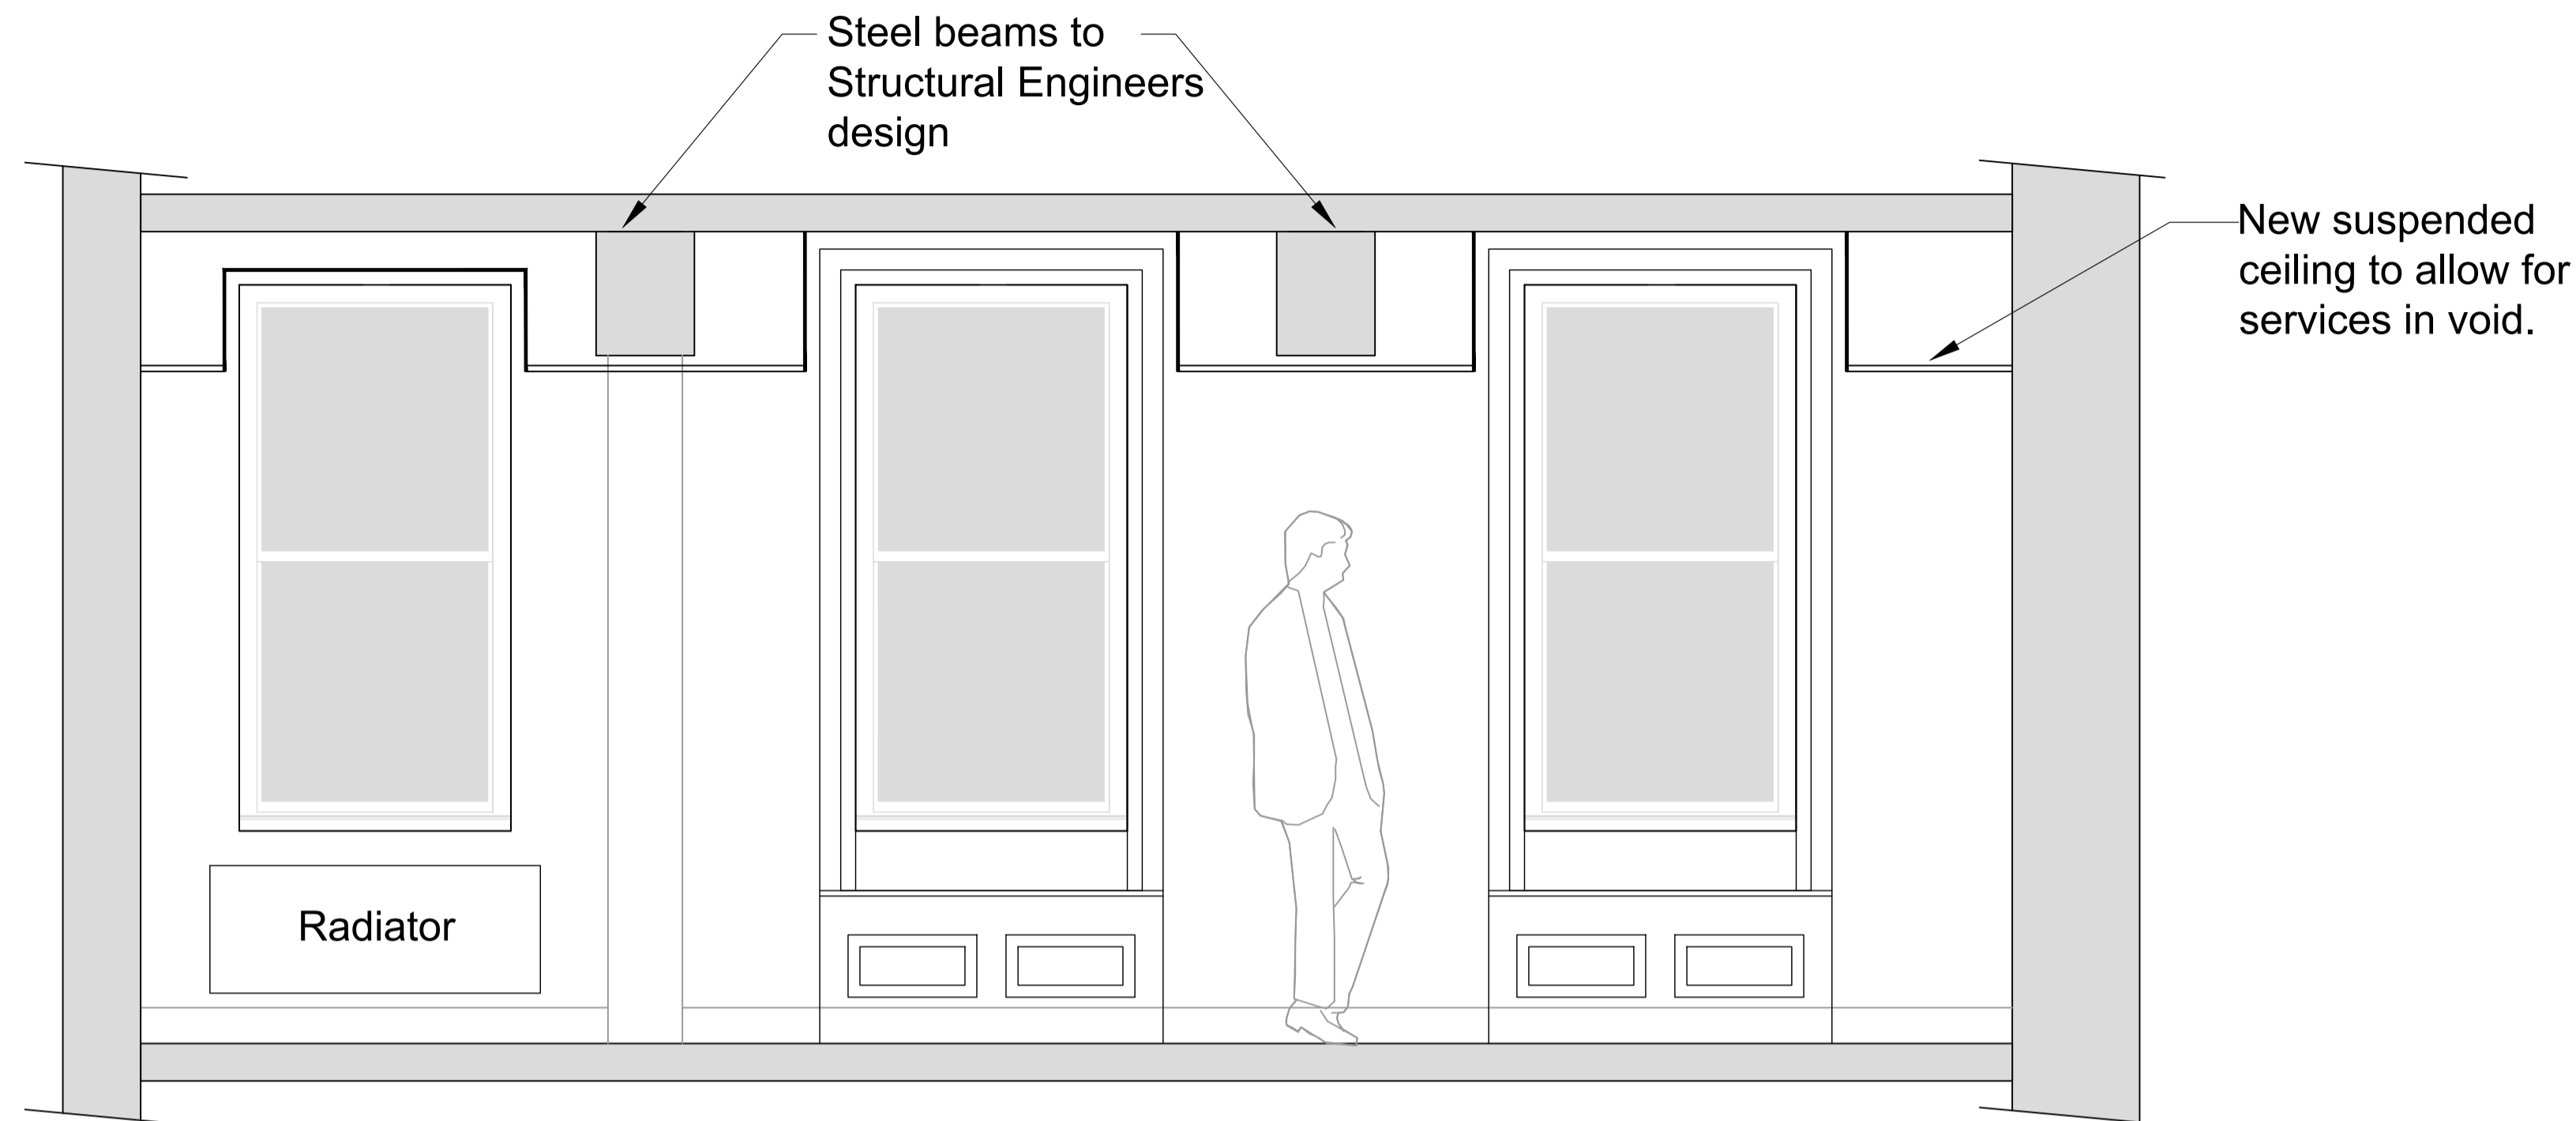

FF Room 1 - Proposed at Window Bulkhead

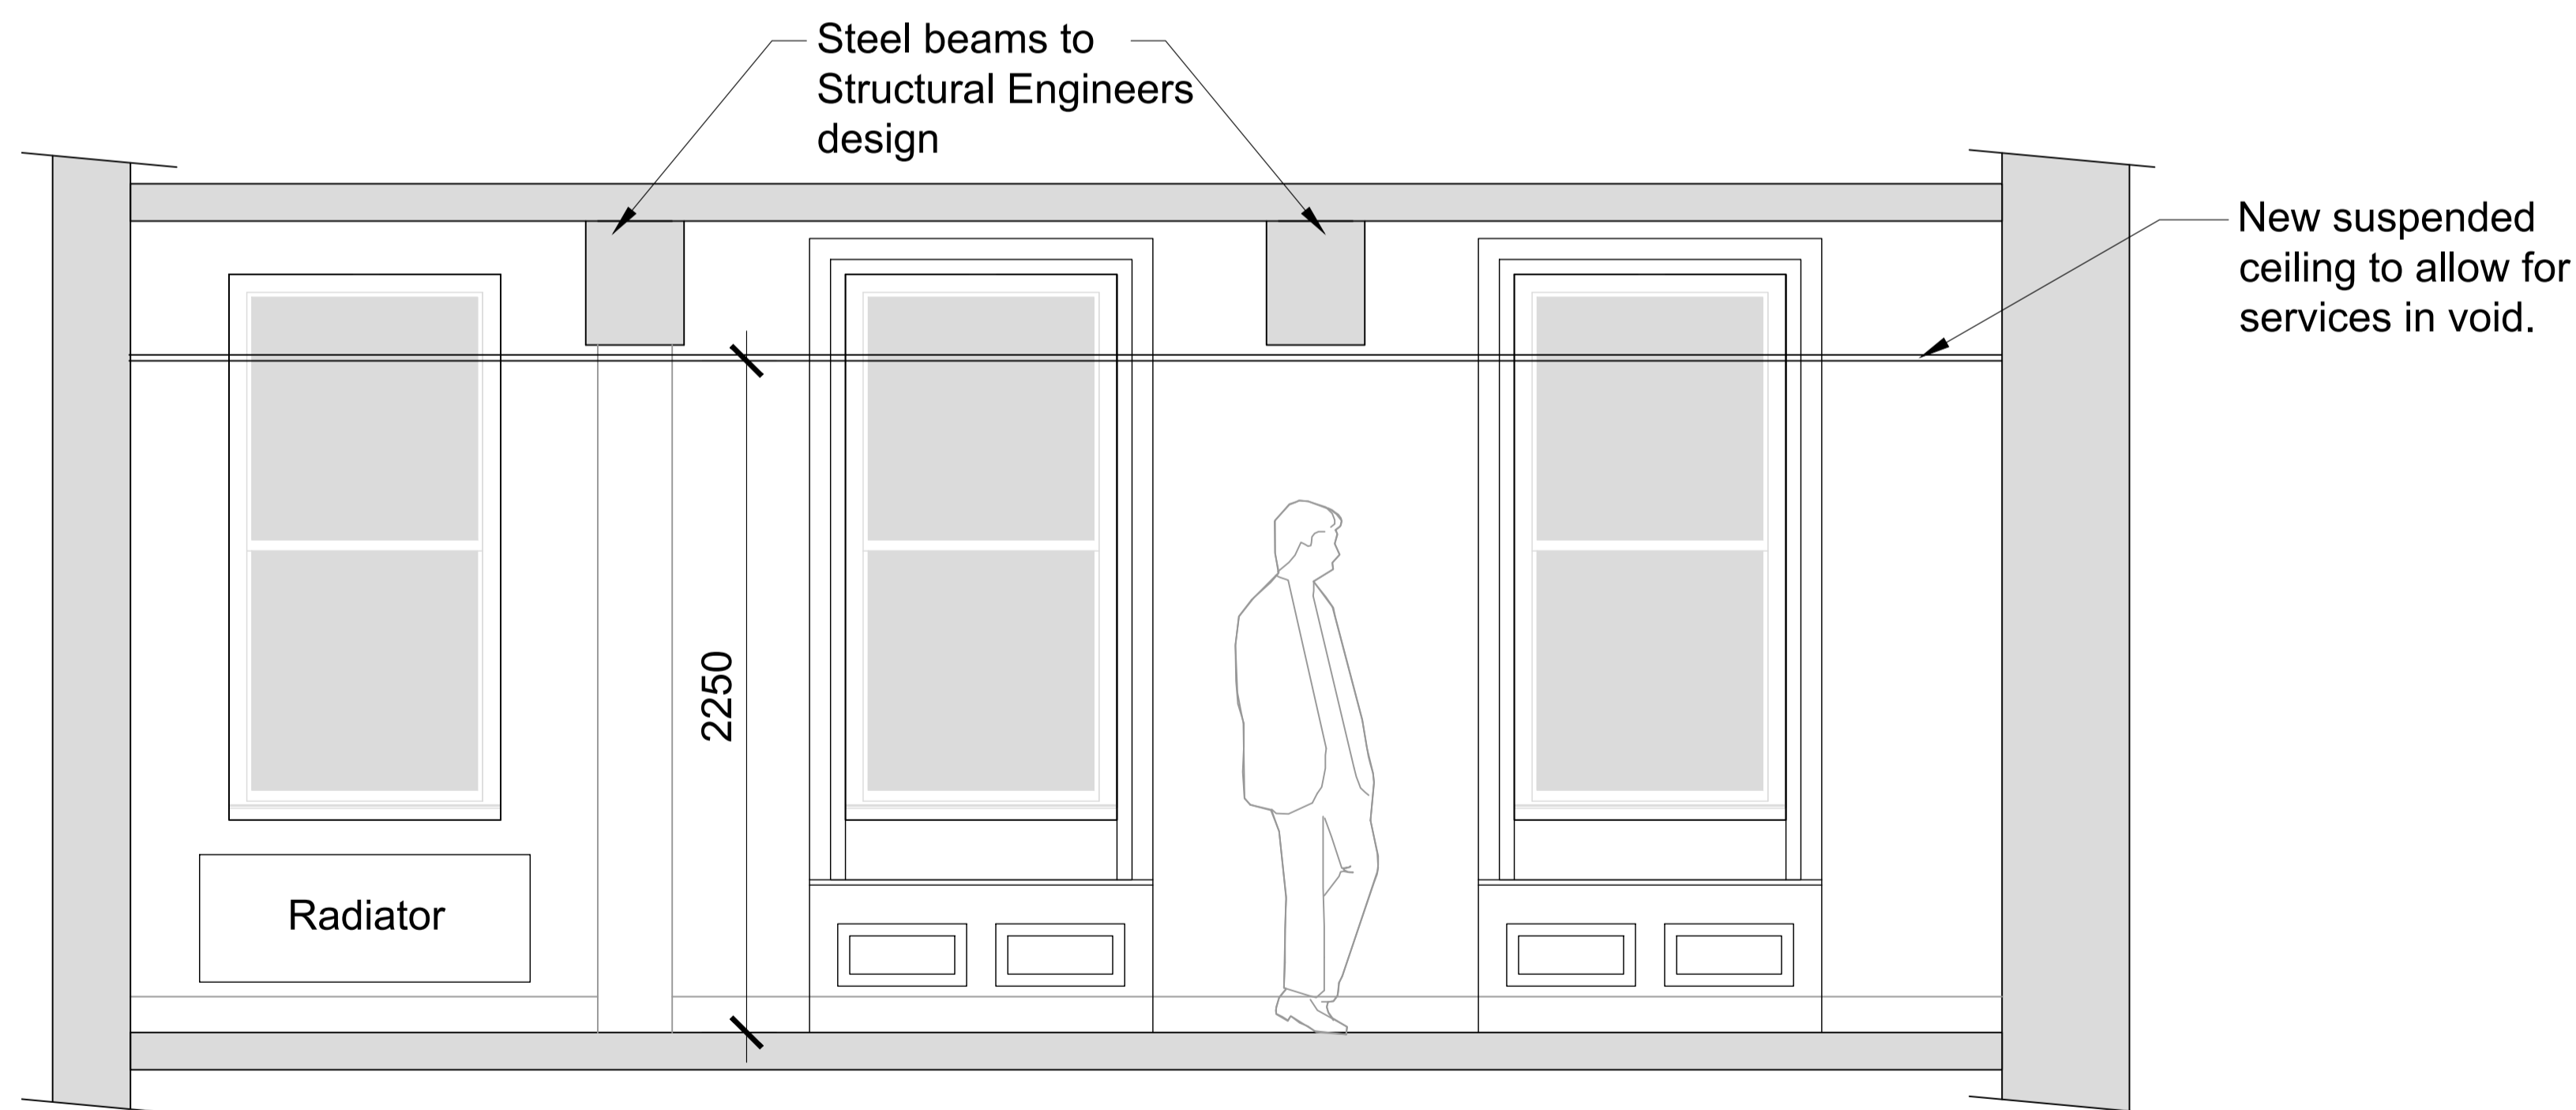

FF Room 1 - Proposed Suspended Ceiling

rev	date/n/s	description
project		
33 King St Whalley Internal Refurbishment / Repairs		
drawing title		
33 King Street Whalley Clitheroe BB7 9SP		
dwg purpose		
Retrospective Consent Room Elevations 1		
Harrison Architecture LTD 38 Salthill Road Clitheroe Lancashire BB7 1NU Email: Craig_leigh_harrison@yahoo.co.uk Mobile: 07539 302831		
scale 1:20		
@ sheet size A1		
KS01	011	
job number	drawing number	revision