


SF Room 2 - Existing (Proposed Surgery 5)

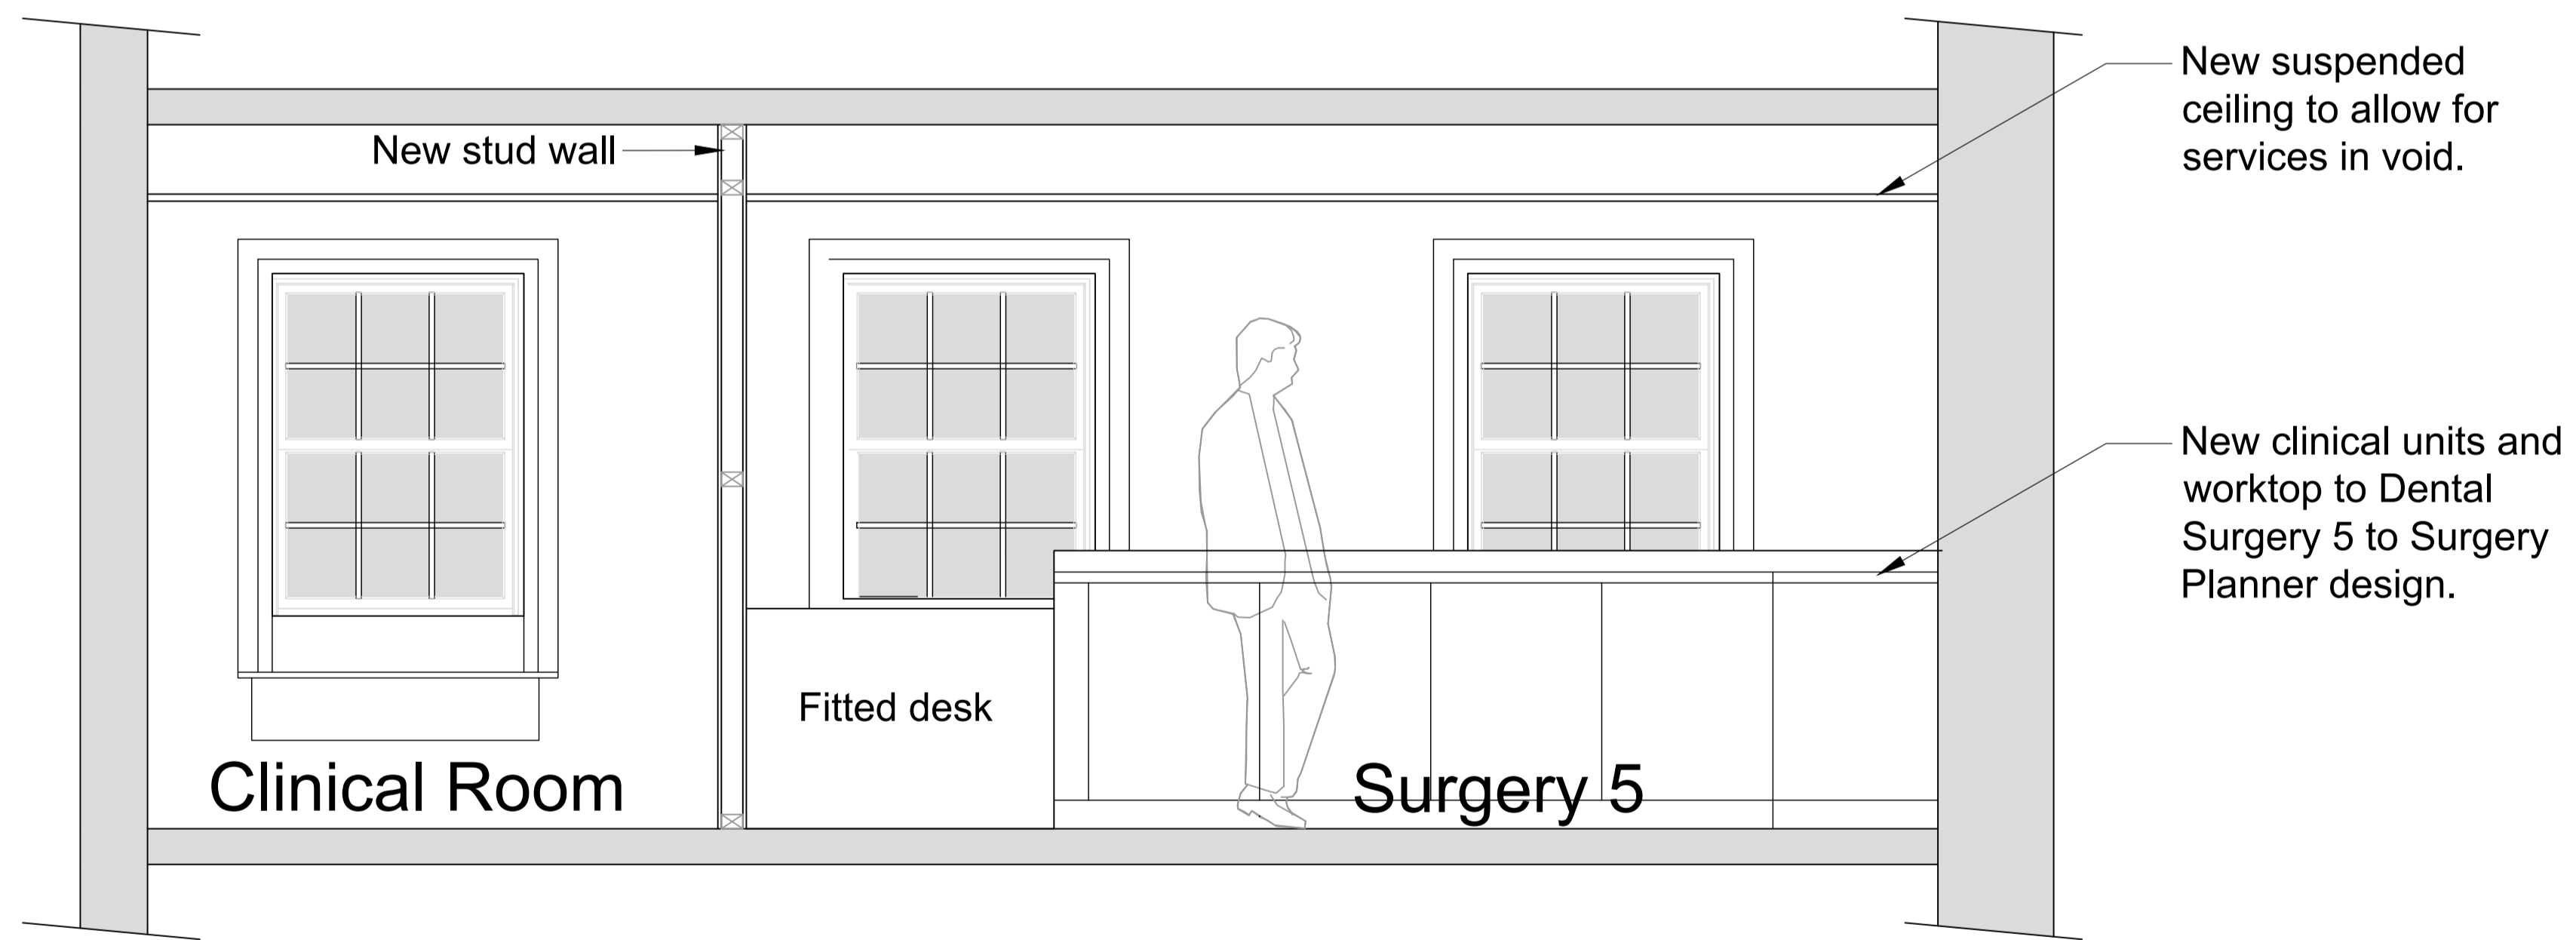

Surgery 5 - Proposed

rev	date/ints	description
project	33 King St Whalley Internal Refurbishment / Repairs	
drawing title	33 King Street Whalley Clitheroe BB7 9SP	
dwg purpose	Retrospective Consent Room Elevations 2	
Harrison Architecture LTD 38 Salthill Road Clitheroe Lancashire BB7 1NU Email: Craig_leigh_harrison@yahoo.co.uk Mobile: 07539 302831		
scale	1:20	
@ sheet size	A1	
KS01	012	
job number	drawing number	revision