



East Elevation

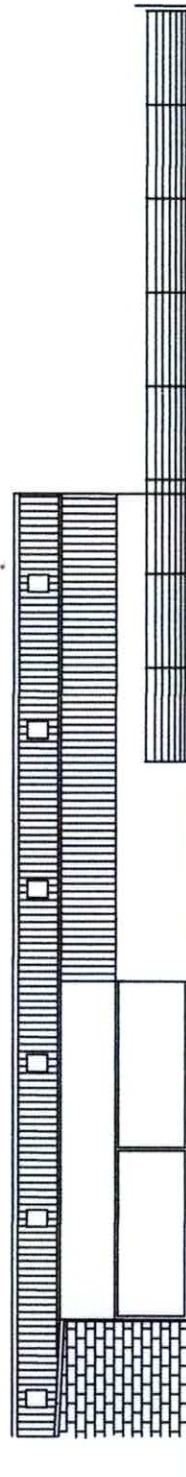

West Elevation




South Elevation

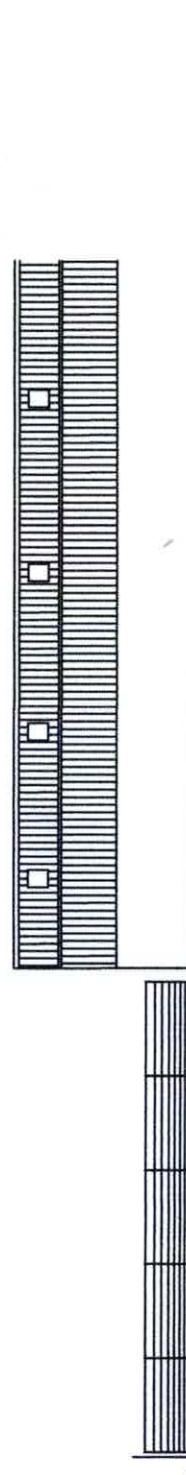


North Elevation


Existing Elevations
1:200 @ A3

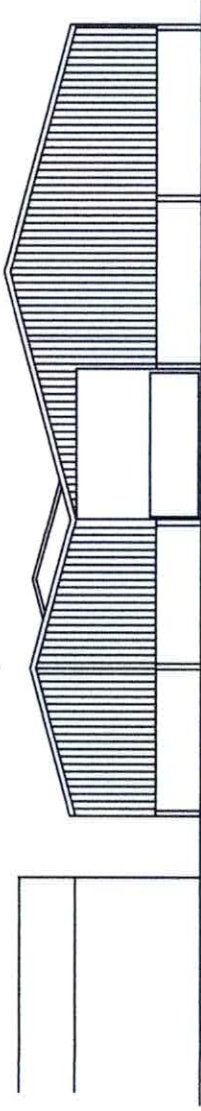

East Elevation

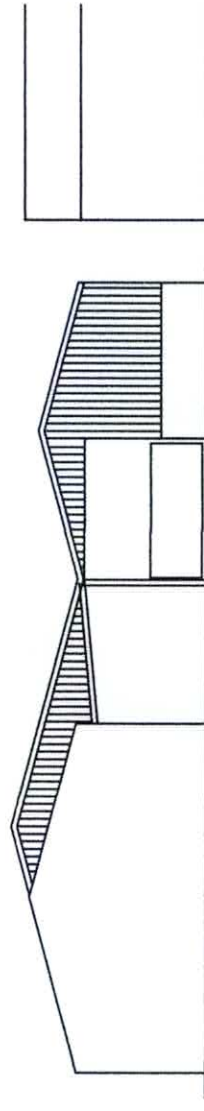


West Elevation

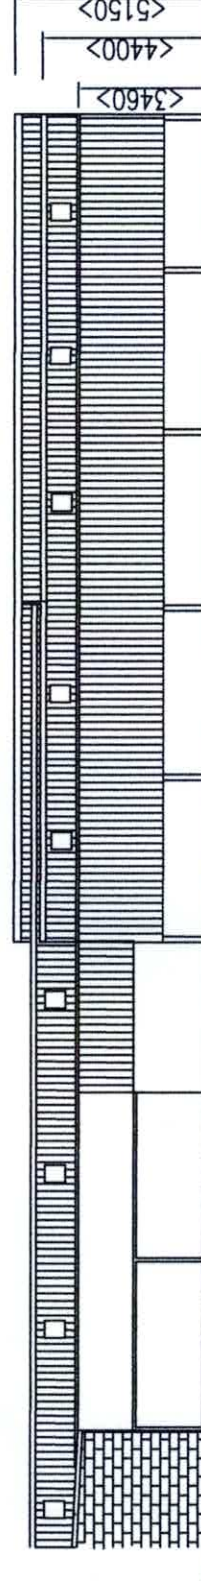

South Elevation

Materials:
Walls - Precast concrete panels to 1200mm clad above with
Yorkshire boarding
Roof - Eternit Farmscape fibre cement profile sheets
GRP rooflights
Galvanised steel doors

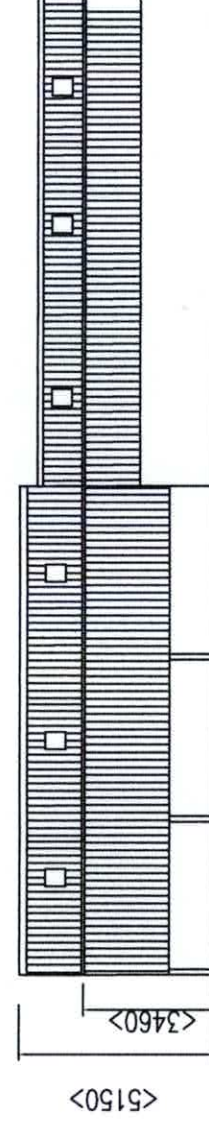

North Elevation

Proposed Elevations
1:200 @ A3